

PROVIDENCE, R.I.
 CITY ENGINEER'S OFFICE
 STREET LINE DEPT.
 July 30, 1919
 044016

Note, The area established as a public highway is indicated by the letters A B C D.


The lines thus fixed agree with those defined by two certain plats entitled respectively "Plat of Lots on Mount Pleasant belonging to A.C. Hawes & Bro." and "Plat of the Southerly Portion of Mount Pleasant," which plats are duly recorded in the office of the Recorder of Deeds. See plat cards #310 and #313.

PLAT OF POMONA AVENUE

AS PLATTED
 FROM CARLETON ST. TO PEMBERTON ST.
 SCALE 50 FEET PER INCH.

Established as a Public Highway
 by Resolution of the
 Board of Aldermen.
 September 18, 1919.

Witness, _____
 City Clerk.

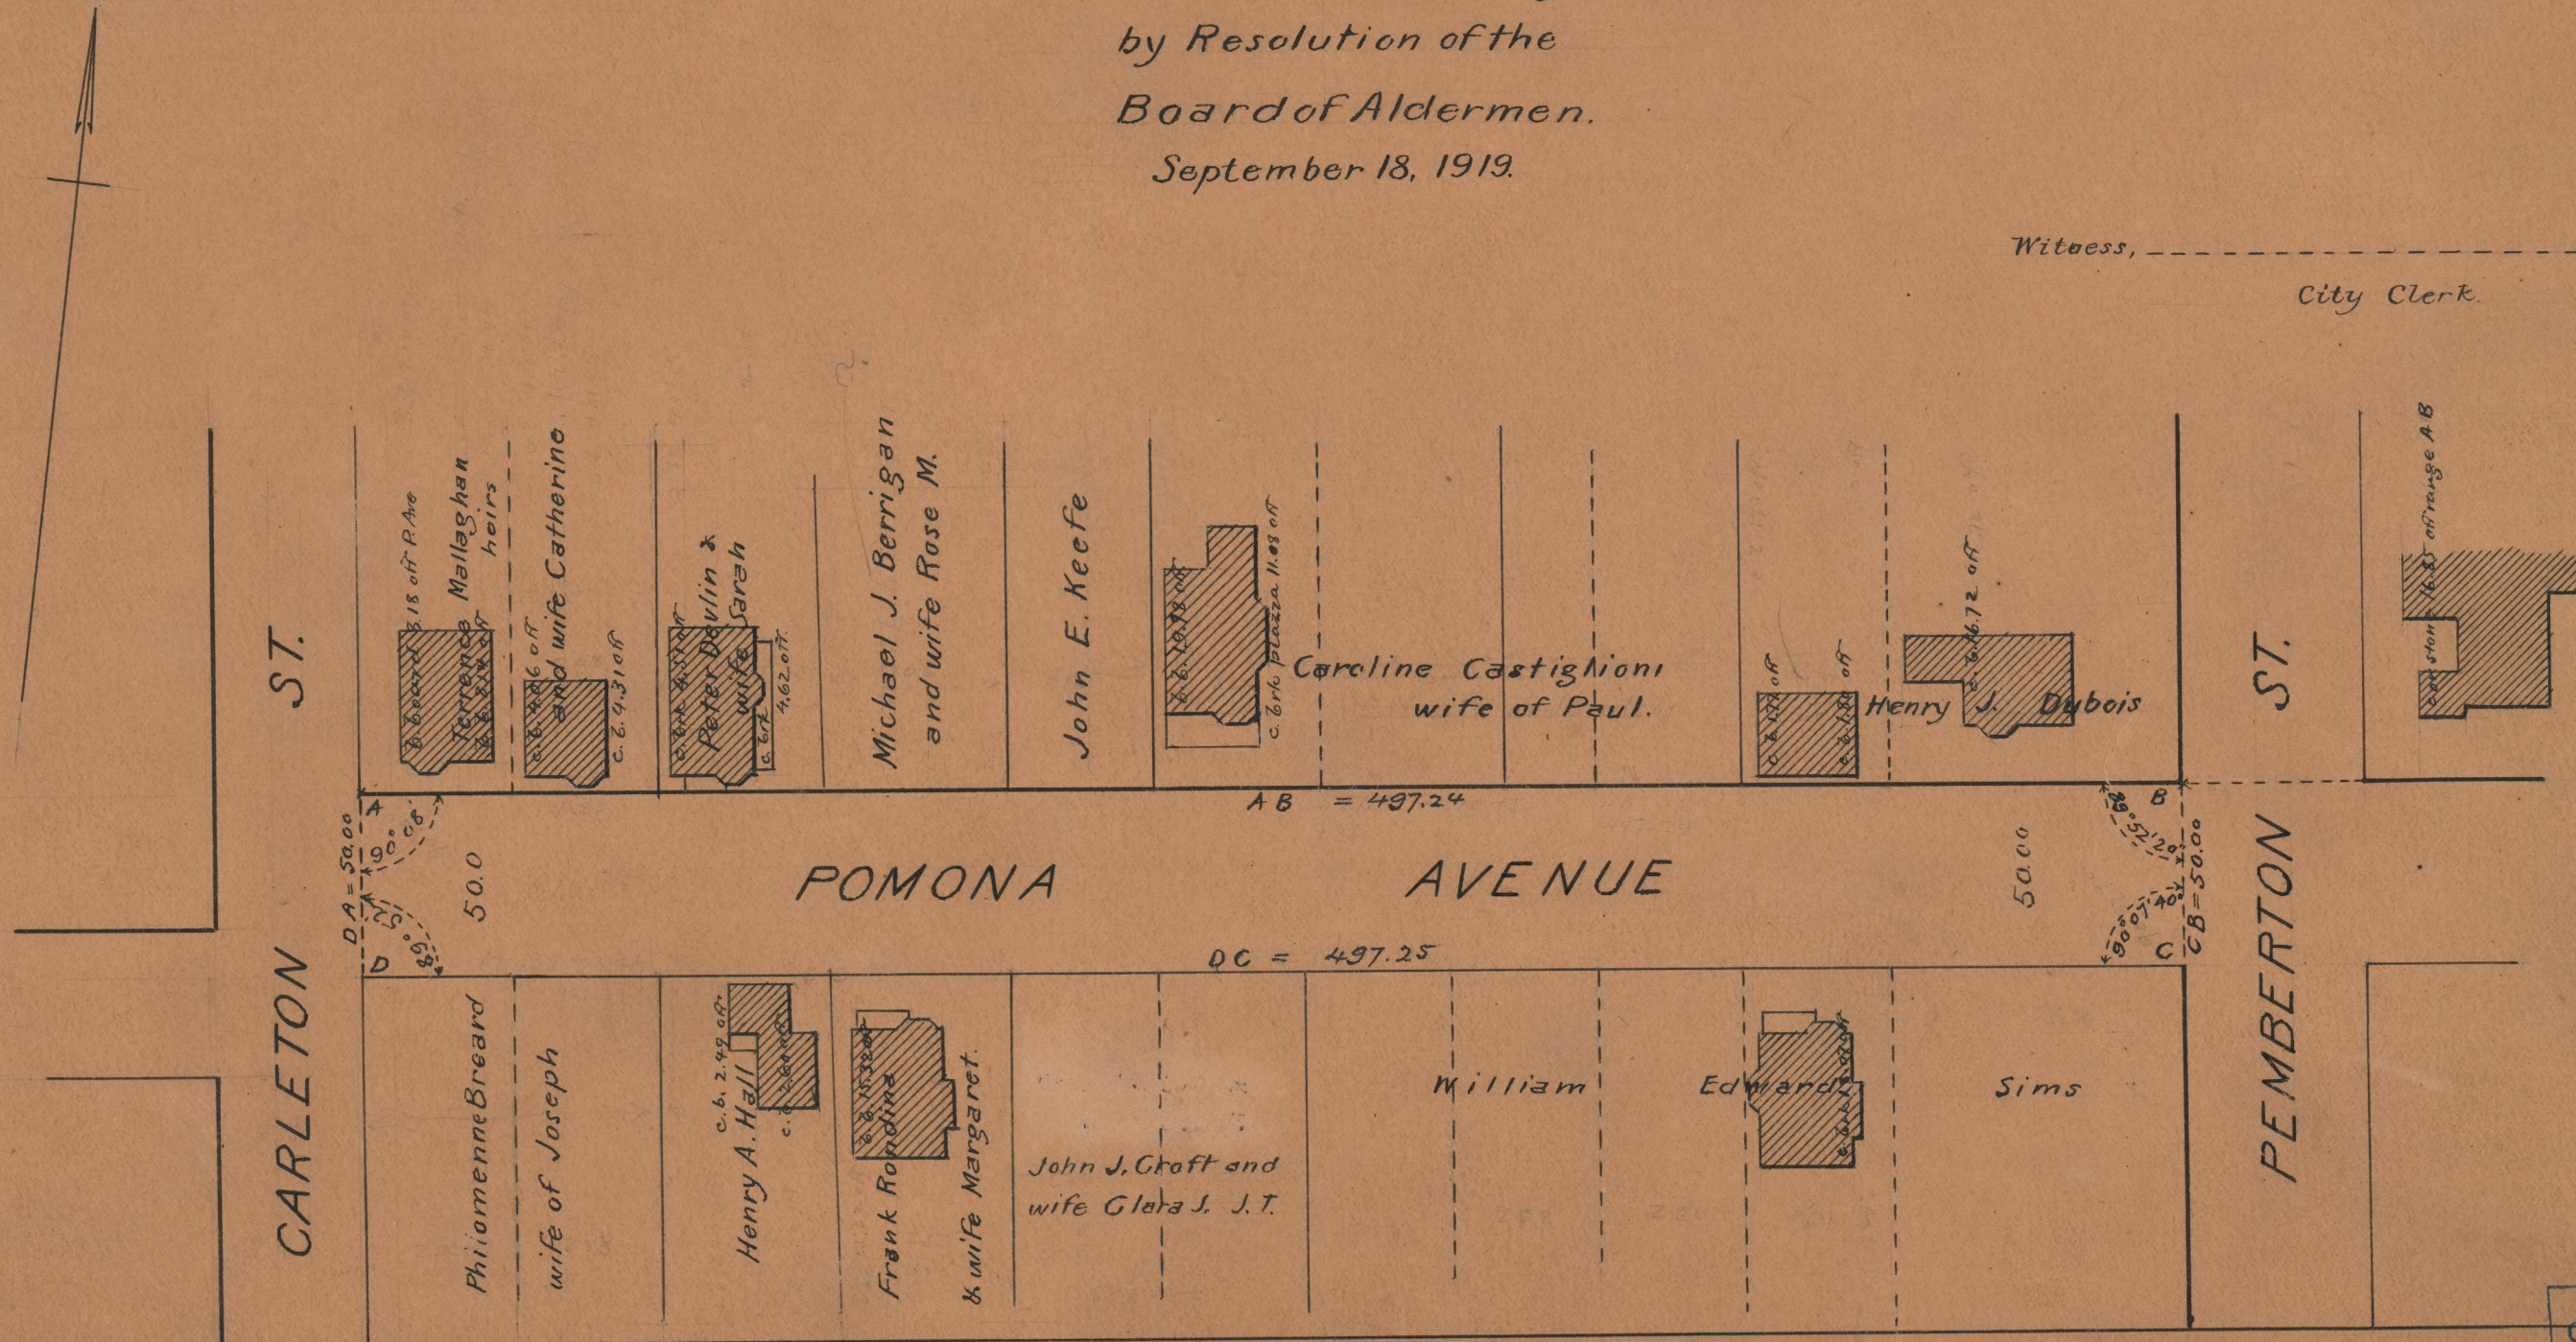

OFFICE No. 21631
 DRAWER 74
 SHEET B-36