

PLAT OF GRAY STREET AS PLATTED

PROVIDENCE, R.I.
CITY ENGINEER'S OFFICE
STREET LINE DEPT.

May 5, 1920

0444141

Note,

The area established as a public highway is indicated by the letters ABCDEFGHA. The lines thus fixed agree with the plats upon which Gray St. was first platted, namely: "Plat of House Lots belonging to the heirs of John Williams, 10th Ward," etc. a copy of which is to be found on plat card #546 in the office of the Recorder of Deeds and "Plat of House Lots in 10th Ward Providence R.I. belonging to the Heirs of John Williams," etc. a copy of which is to be found on plat card #448 in said office.


from Fowler St. northerly to the range of the northerly line of the westerly portion of Beaufort St.

IN TWO SHEETS
SCALE 60 FEET PER INCH.

Established as a Public Highway
by Resolution of the
Board of Aldermen
May 6, 1920.

Witness

City Clerk

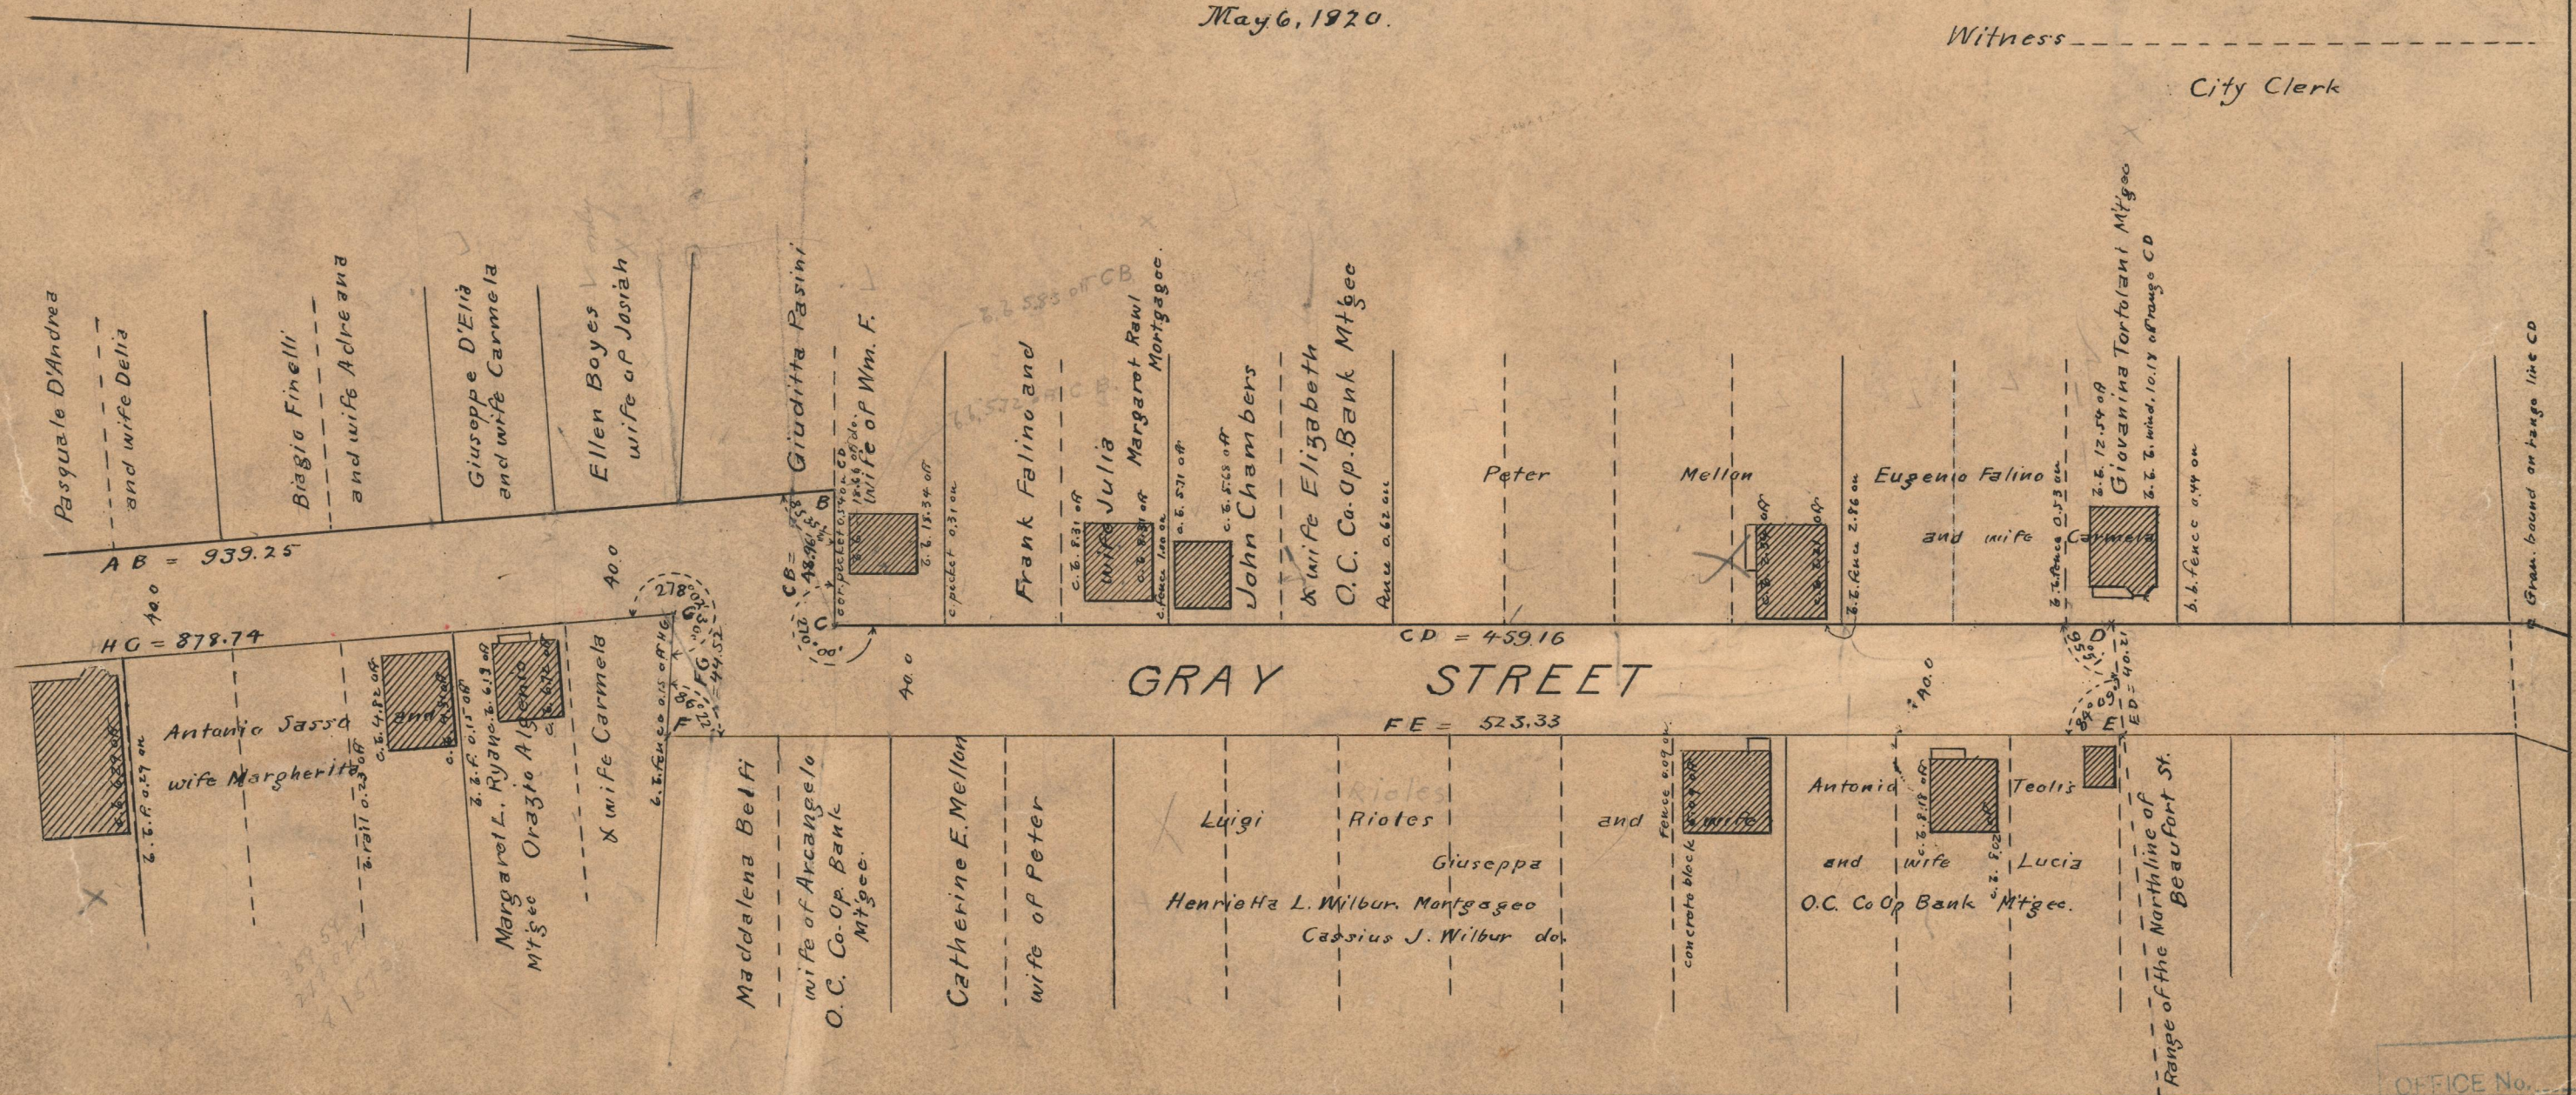

OFFICE No. 21760
DRAWER 74
B-44