

PROVIDENCE, R.I.  
CITY ENGINEER'S OFFICE  
STREET LINE DEPT.

April 30, 1928

050515

Note:- The area declared and established as a public highway is indicated by the letters: ABCD.  
The lines thus fixed agree with the deeds recorded in Deed book 503, page 456, Deed book 514, page 279, and Deed book 528, page 425, in the office of the Recorder of Deeds and also with the plat on Card 555, in said office, upon which this portion of Fourth street was first platted.


# PLAT OF FOURTH STREET

AS PLATTED  
FROM BREWSTER ST. TO HOPE ST.

SCALE 50 FEET PER INCH

Declared and Established as a Public Highway  
by Resolution of the  
Board of Aldermen  
December 16, 1920

Witness -----  
City Clerk

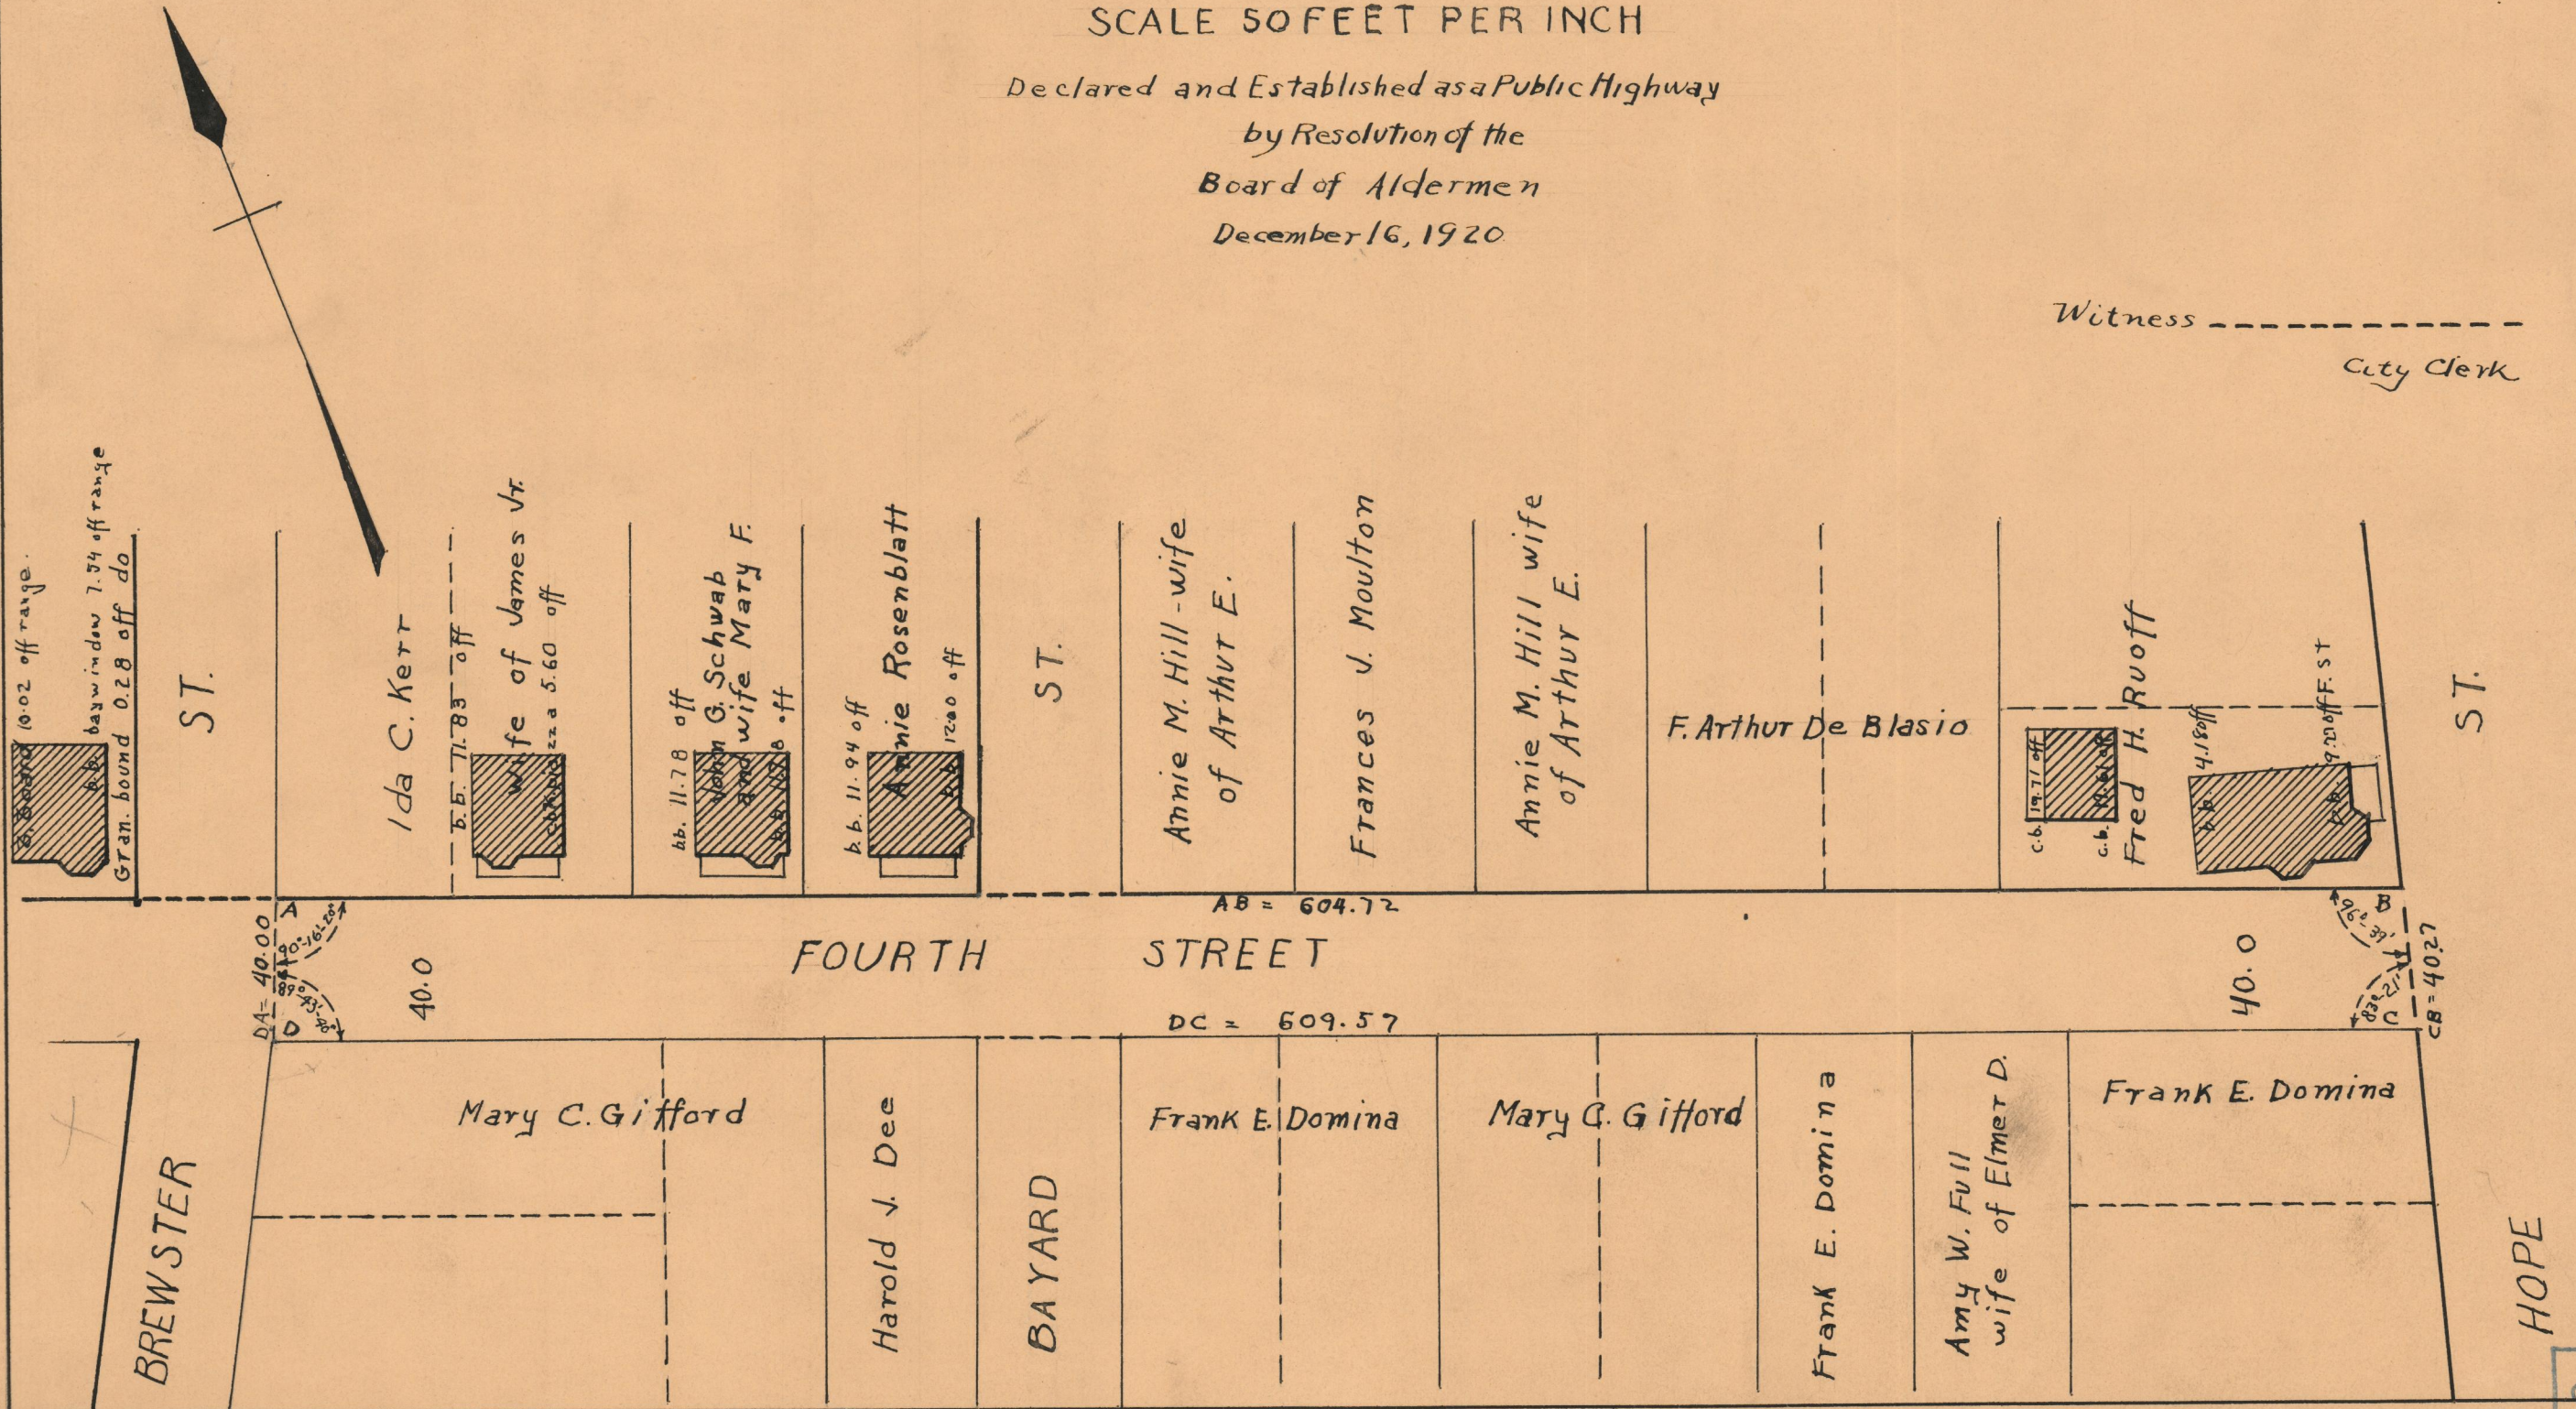

OFFICE No. 21859  
DRAWER " 74  
SHEET " B-61