

Jan. 19, 1931


053339

Note. The area of land taken for highway purposes is indicated by the letters BCDEFGHIJKLM.  
The lines thus fixed agree with the description thereof in the Joint Resolution of the City Council No 774, approved Nov. 9, 1921.  
The triangle ACB indicates the position of land similarly described in said resolution as taken in excess of that required for highway purposes.

PLAT OF  
THE EXTENSION OF  
**CACTUS STREET**  
FROM ITS SOUTHERLY TERMINUS TO PAYTON ST.

SCALE 50 FEET PER INCH  
showing Land taken for Highway Purposes  
by Joint Resolution No 774  
of the  
City Council  
approved Nov 9, 1921

Witness \_\_\_\_\_  
City Clerk

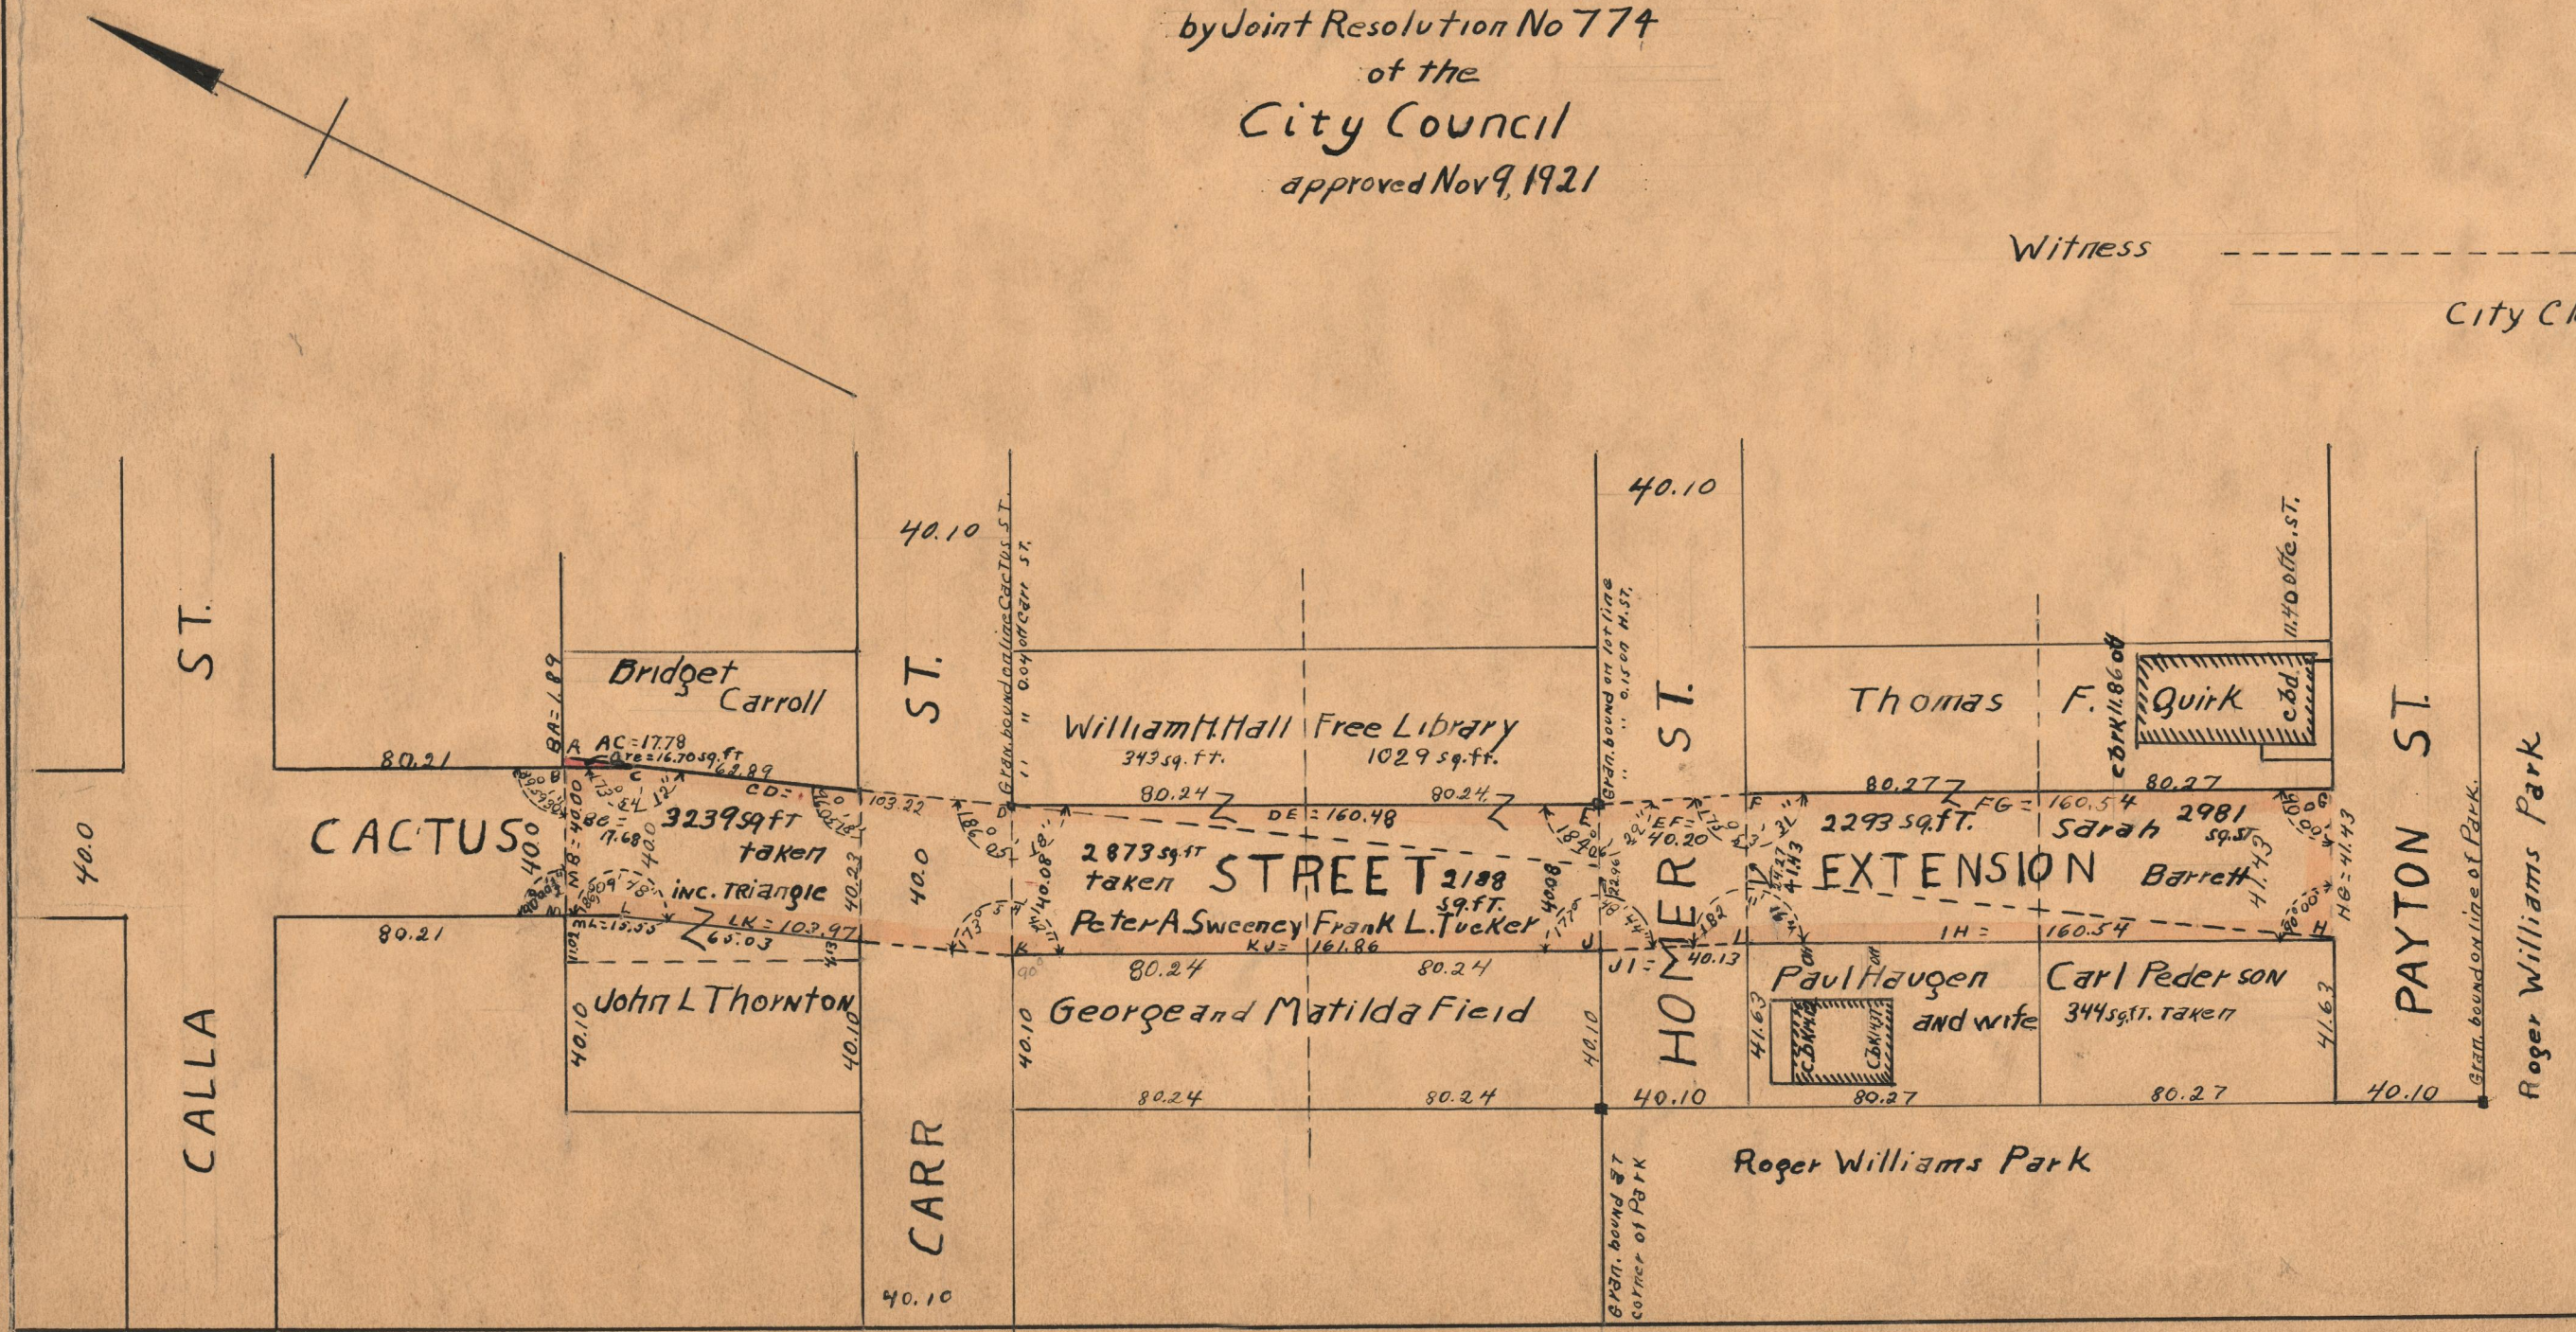

OFFICE No. 22196  
DRAWER 74  
SHEET B-90