

J. L. Dunfee Eng.

PROVIDENCE, R.I.
CITY ENGINEER'S OFFICE
STREET LINE DEPT.
Dec. 17, 1897

027036

PLAT OF CHARLES STREET

FROM LOCK ST. TO RANDALL SQ.
IN TWO SHEETS



SCALE 40 FEET PER INCH.

*Buildings and offsets in red
added July 22, 1901.*

Rec'd. Oct. 20, 1898.

E.S.M. XXIV-166-7

267.43
197.80
52.01
315.22
35.75
25.79
927.01
432.82
218.15
839.77
262.89
193.33
40.09
177.96
348.32
952.52

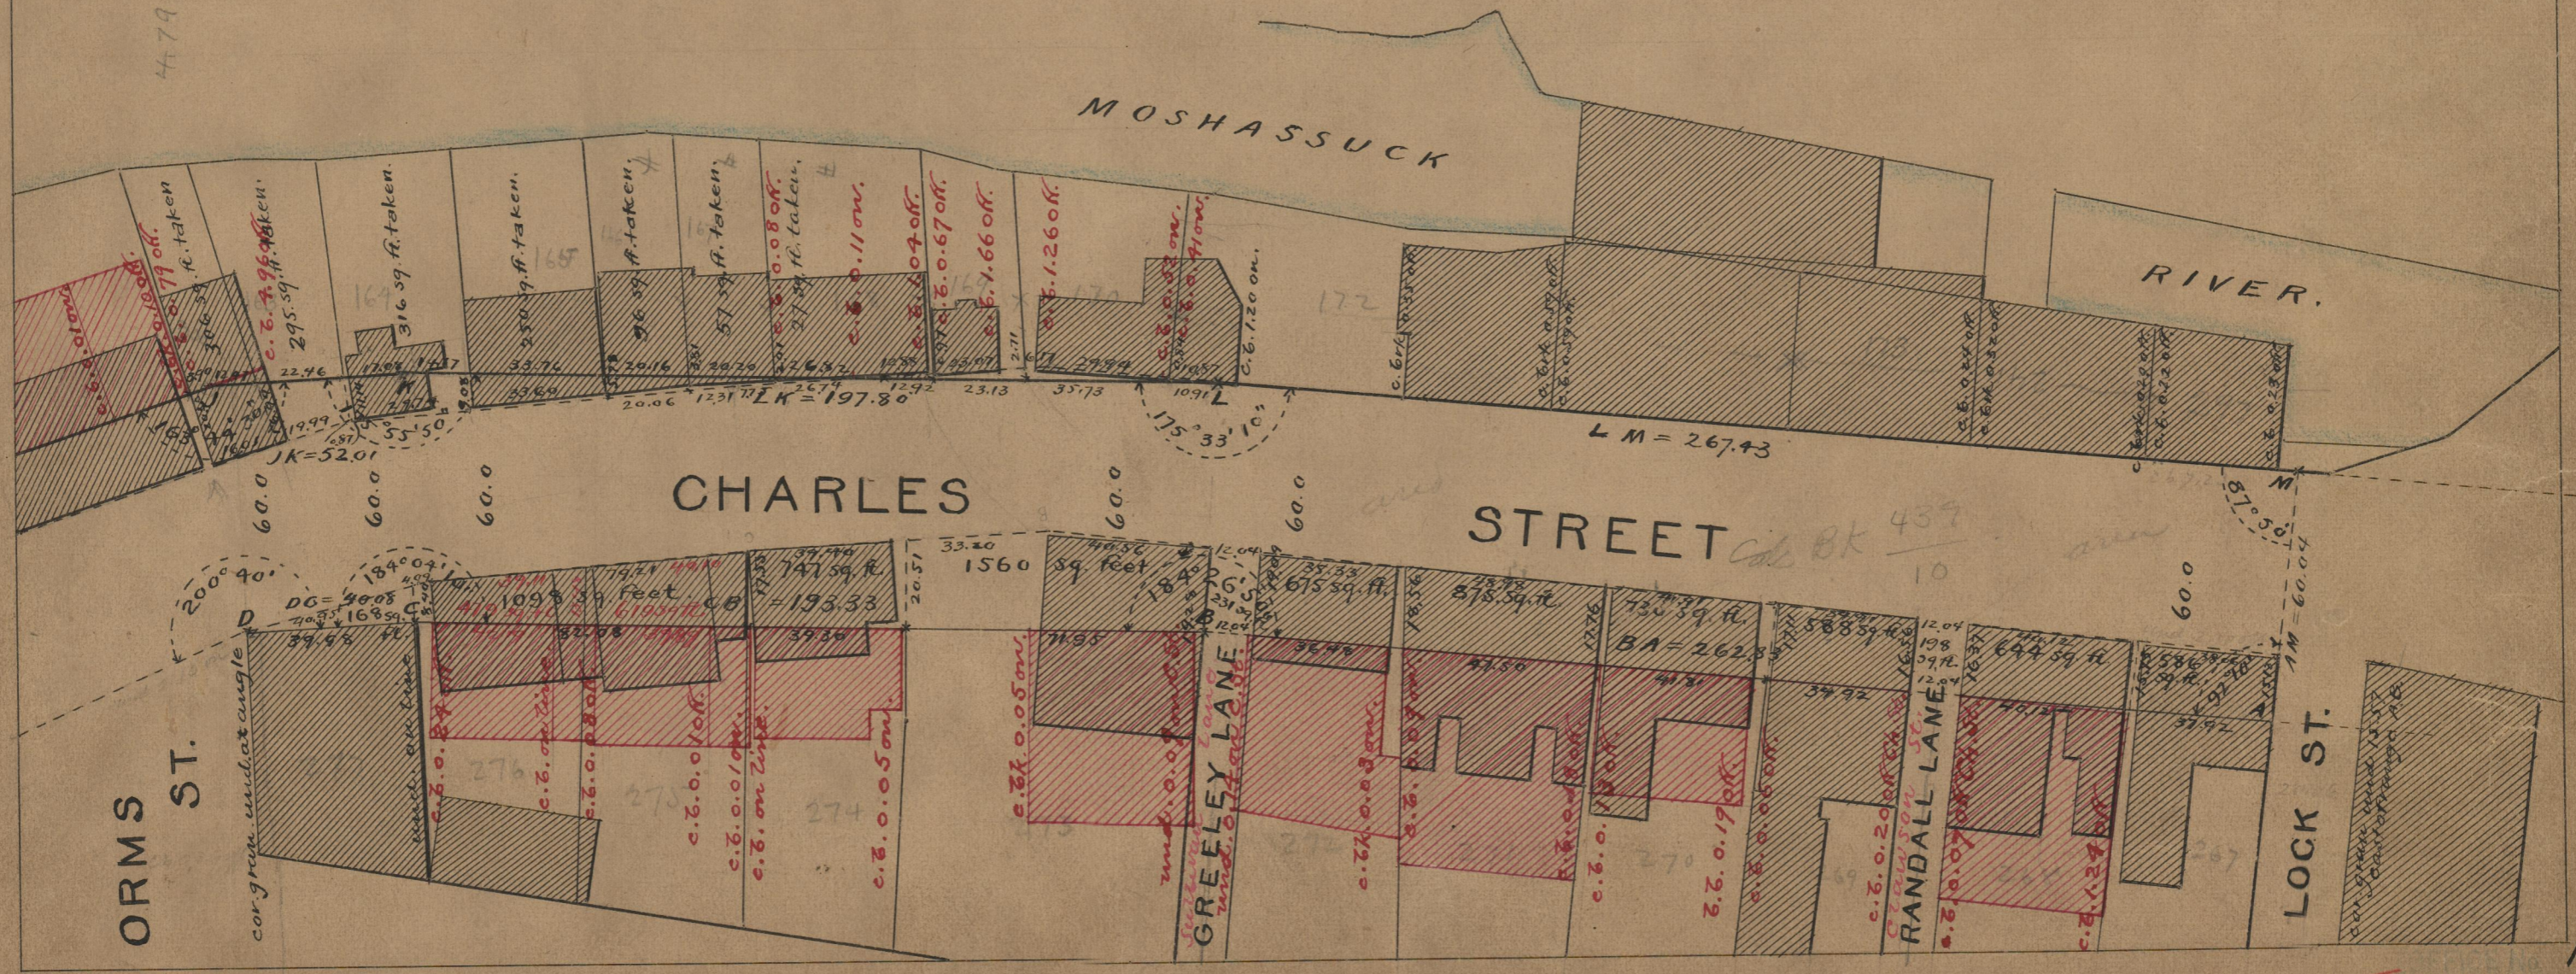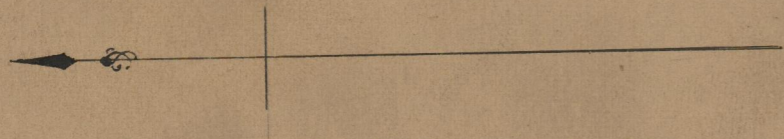

4479

ORMS ST.

MOSHASSUCK

RIVER.

CHARLES STREET

GREFLEY LANE

RANDALL LANE

LOCK ST.

13709

*75
A 23*