

PROVIDENCE, R.I.
CITY ENGINEER'S OFFICE
STREET LINE DEPT.
Apr. 13, 1906

PLAT OF EATON STREET


FROM DOUGLAS AVE. TO RIVER AVE.

IN FOUR SHEETS.

SCALE 60 FEET PER INCH.

1375.04
580.41
608.81
162.98
137.11
22.71
36.47
37.01
97.33
571.67

034352

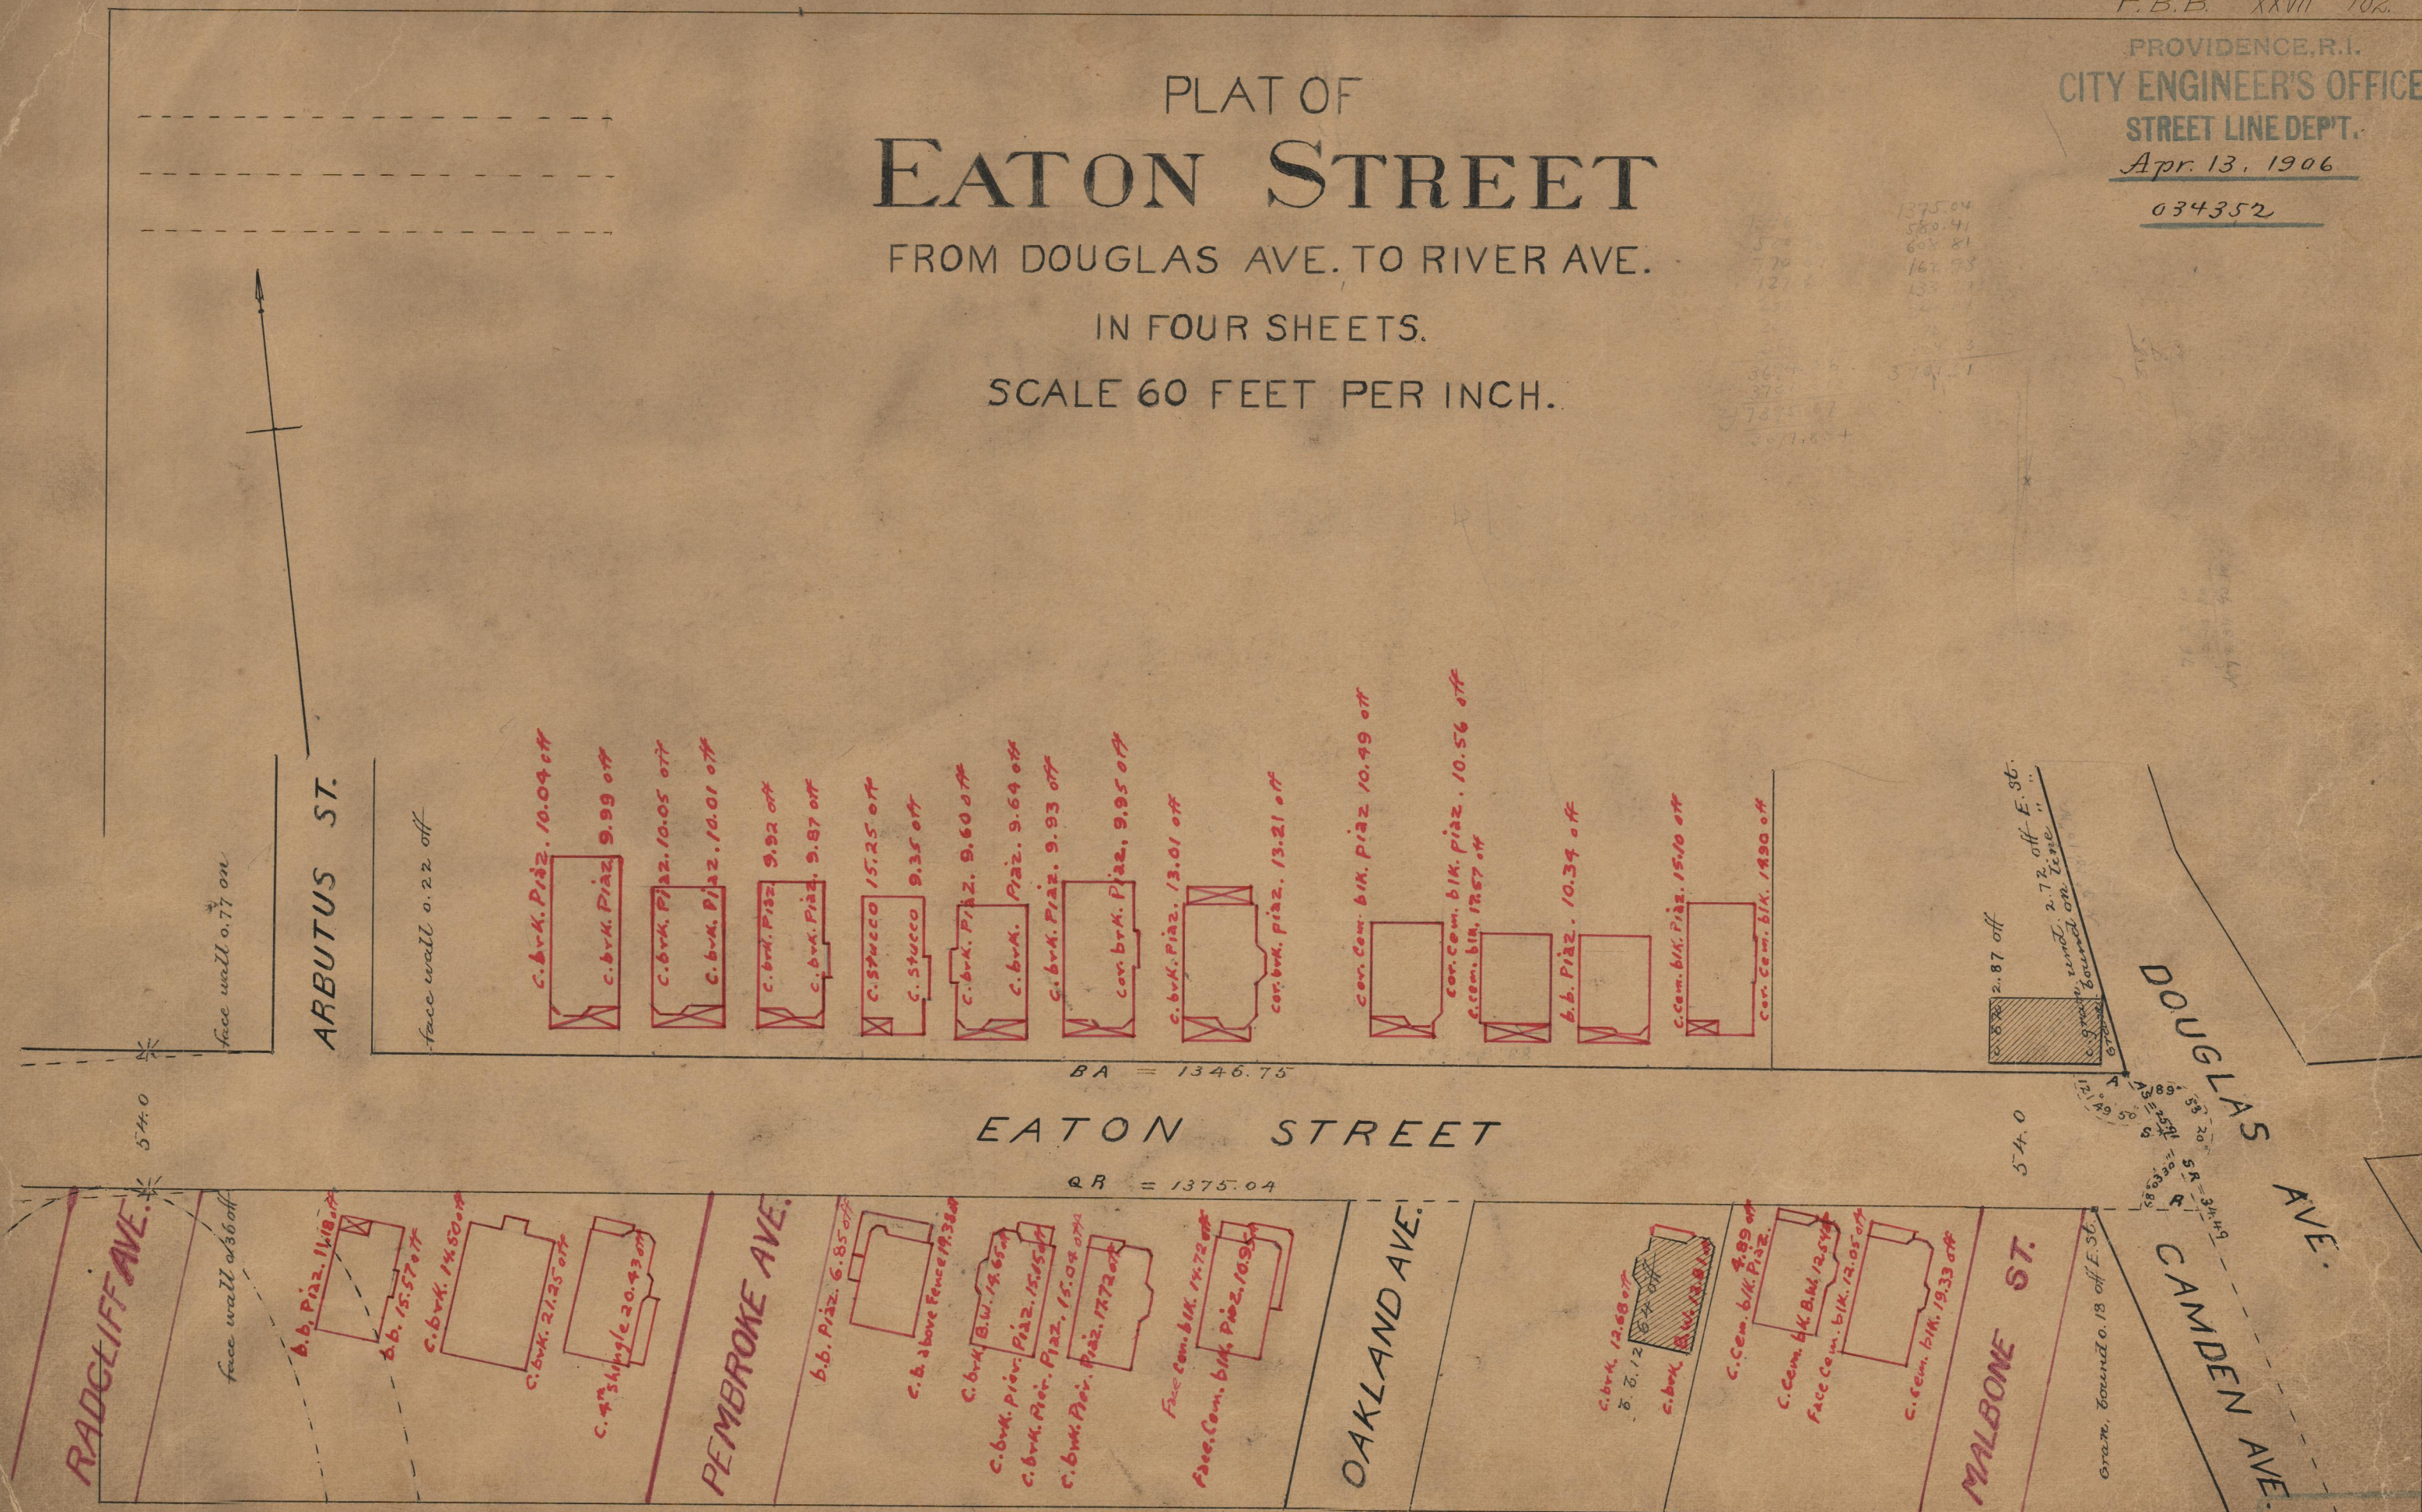

ARBUTUS ST.

face wall 0.22 off

c. brk. Piaz. 10.04 off

c. brk. Piaz. 9.99 off

c. brk. Piaz. 10.05 off

c. brk. Piaz. 10.01 off

c. brk. Piaz. 9.92 off

c. brk. Piaz. 9.87 off

c. stucco 15.25 off

c. stucco 9.35 off

c. brk. Piaz. 9.60 off

c. brk. Piaz. 9.64 off

c. brk. Piaz. 9.93 off

con. brk. Piaz. 9.95 off

c. brk. Piaz. 13.01 off

con. brk. Piaz. 13.21 off

con. com. blk. Piaz. 10.49 off

con. com. blk. Piaz. 10.56 off

c. com. blk. 17.87 off

b. b. Piaz. 10.34 off

c. com. blk. Piaz. 15.10 off

con. com. blk. 14.90 off

2.87 off
2.72 off E. St.
ground, road, bound on line

BA = 1346.75

EATON STREET

QR = 1375.04

RADCLIFF AVE.

face wall 0.30 off

b. b. Piaz. 11.18 off

b. b. 15.57 off

c. brk. 14.50 off

c. brk. 21.35 off

c. 4" Shingle 20.43 off

PEMBROKE AVE.

b. b. Piaz. 6.85 off

c. b. above Fence 19.38 off

c. brk. B.U. 14.65 off

c. brk. Piaz. 15.05 off

c. brk. Piaz. 15.02 off

c. brk. Piaz. 17.72 off

Face com. blk. 14.72 off

Face com. blk. Piaz. 10.95 off

OAKLAND AVE.

c. brk. 12.68 off
b. b. 12.87 off
c. brk. 14.12 off

c. com. blk. Piaz. 2.99 off

c. com. blk. blk. 12.57 off
Face com. blk. 12.05 off

c. com. blk. 19.33 off

MALBONE ST.

gran. bound 0.18 off E. St.

CAMDEN AVE.

75
A-30

OFFICE NO
DRAWER

13742
75
30