

PROVIDENCE, R.I.
CITY ENGINEER'S OFFICE
STREET LINE DEPT.
Dec. 31, 1900.
029807


Note. The area declared a public highway is indicated by the letters ABCD.
The lines thus fixed agree with deeds recorded in Deed Books 365, page 270, and 387 page 458. See also deed from Elizabeth H. Miller May 17, 1901 Deed Book 439-22

PLAT OF UNIVERSITY AVENUE

FROM COLE AVE. TO SLATER AVE.

SCALE 40 FEET PER INCH.

^{442.455}
DECLARED A PUBLIC HIGHWAY
BY RESOLUTION OF THE
BOARD OF ALDERMEN
December 6, 1900.

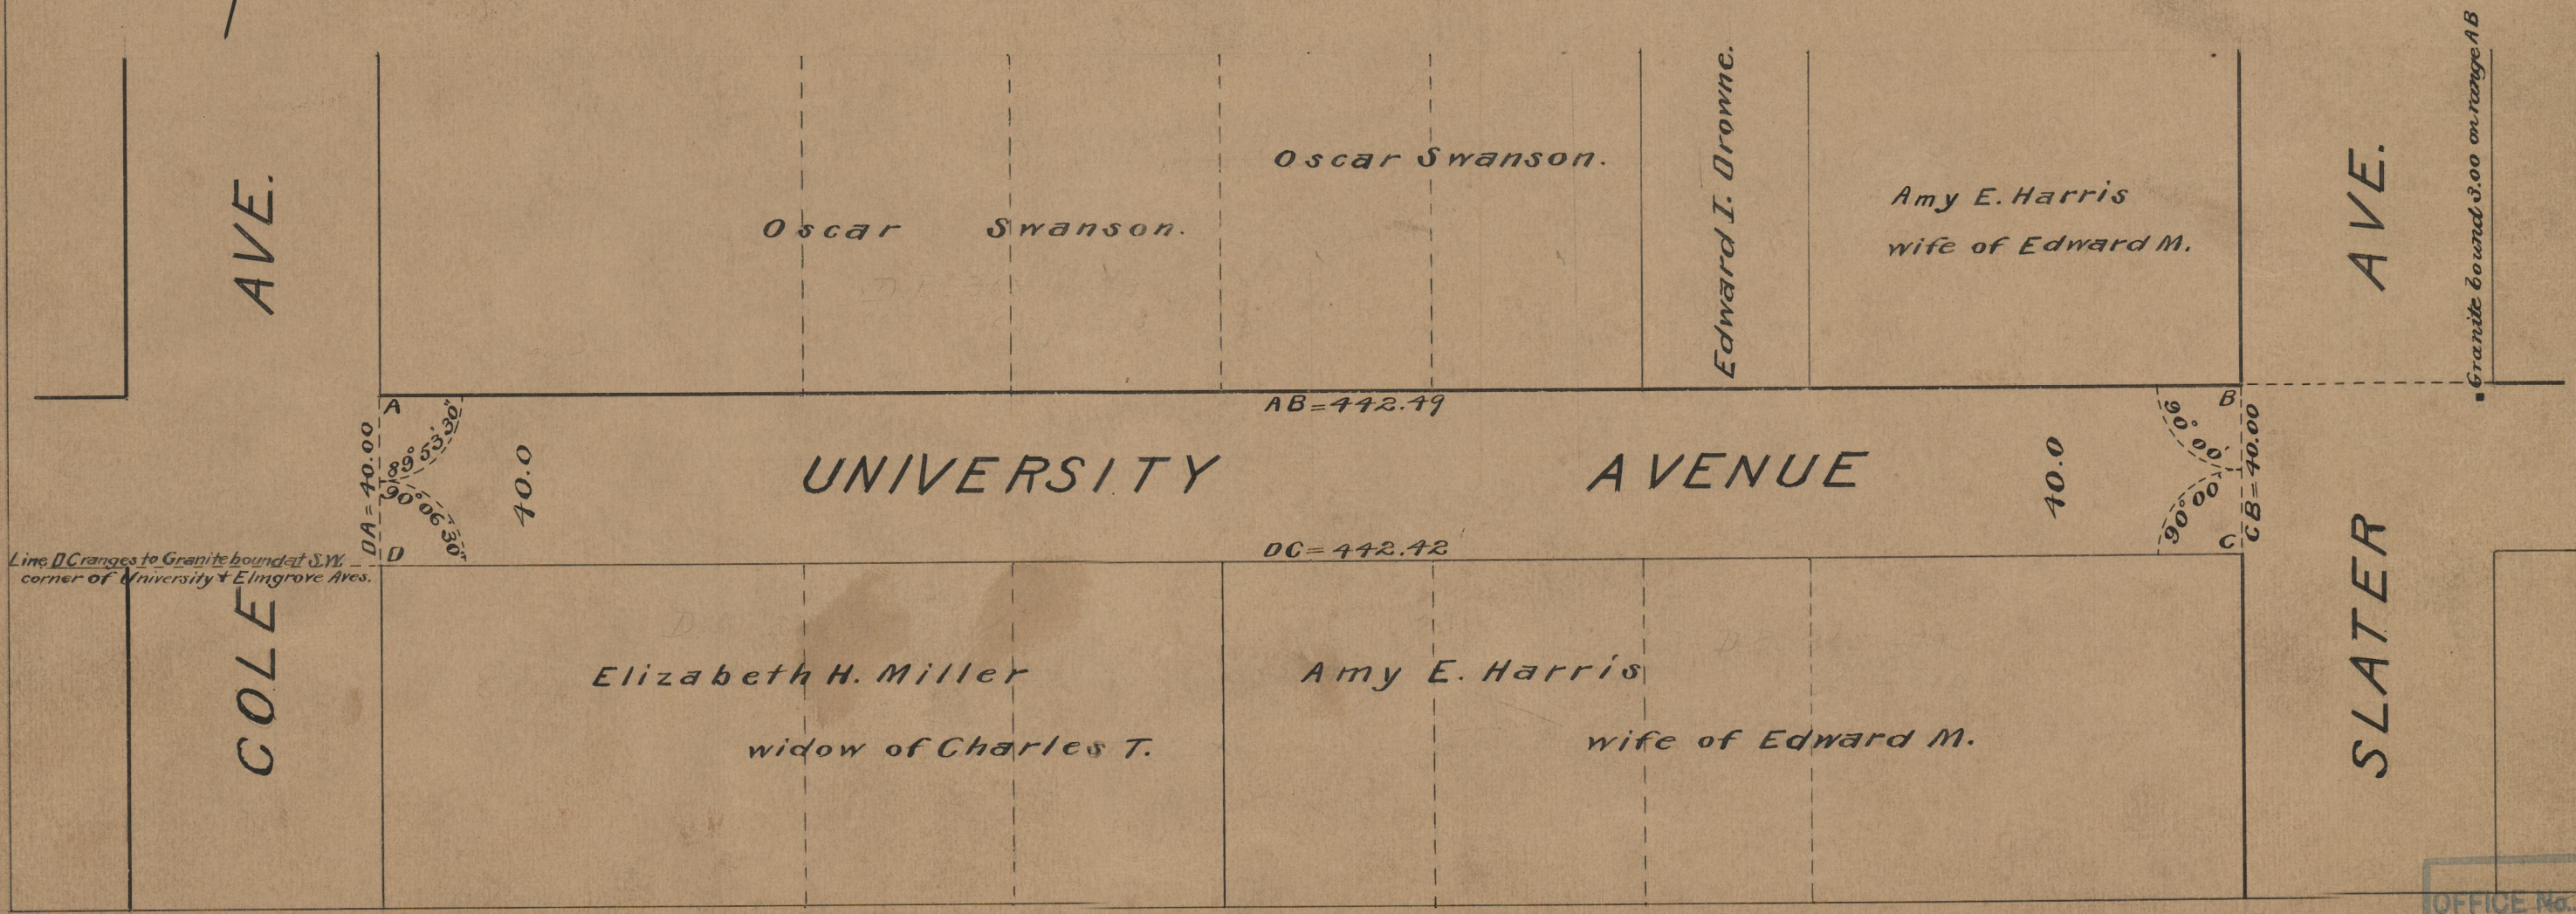

OFFICE No. 14387
DRAWER " 75
SHEET " A-63