

PROVIDENCE, R.I.
CITY ENGINEER'S OFFICE
STREET LINE DEPT.


Dec. 10, 1901.

030485.

White paper blown del.
Dec 18 1901.

PLAT OF
A PUBLIC HIGHWAY
FROM SOUTH WATER ST. TO PROSPECT ST.
IN TWO SHEETS
SCALE 60 FEET PER INCH.

173.07	182.77
56.68	69.13
148.17	160.33
165.86	236.71
242.24	111.48
50.17	122.44
87.11	29.09
63.81	97.75
73.43	116.50
91.45	57.07
170.16	152.32
100.12	115.92
1387.81	1478.51
1778.51	
212836.32	
1478.16	

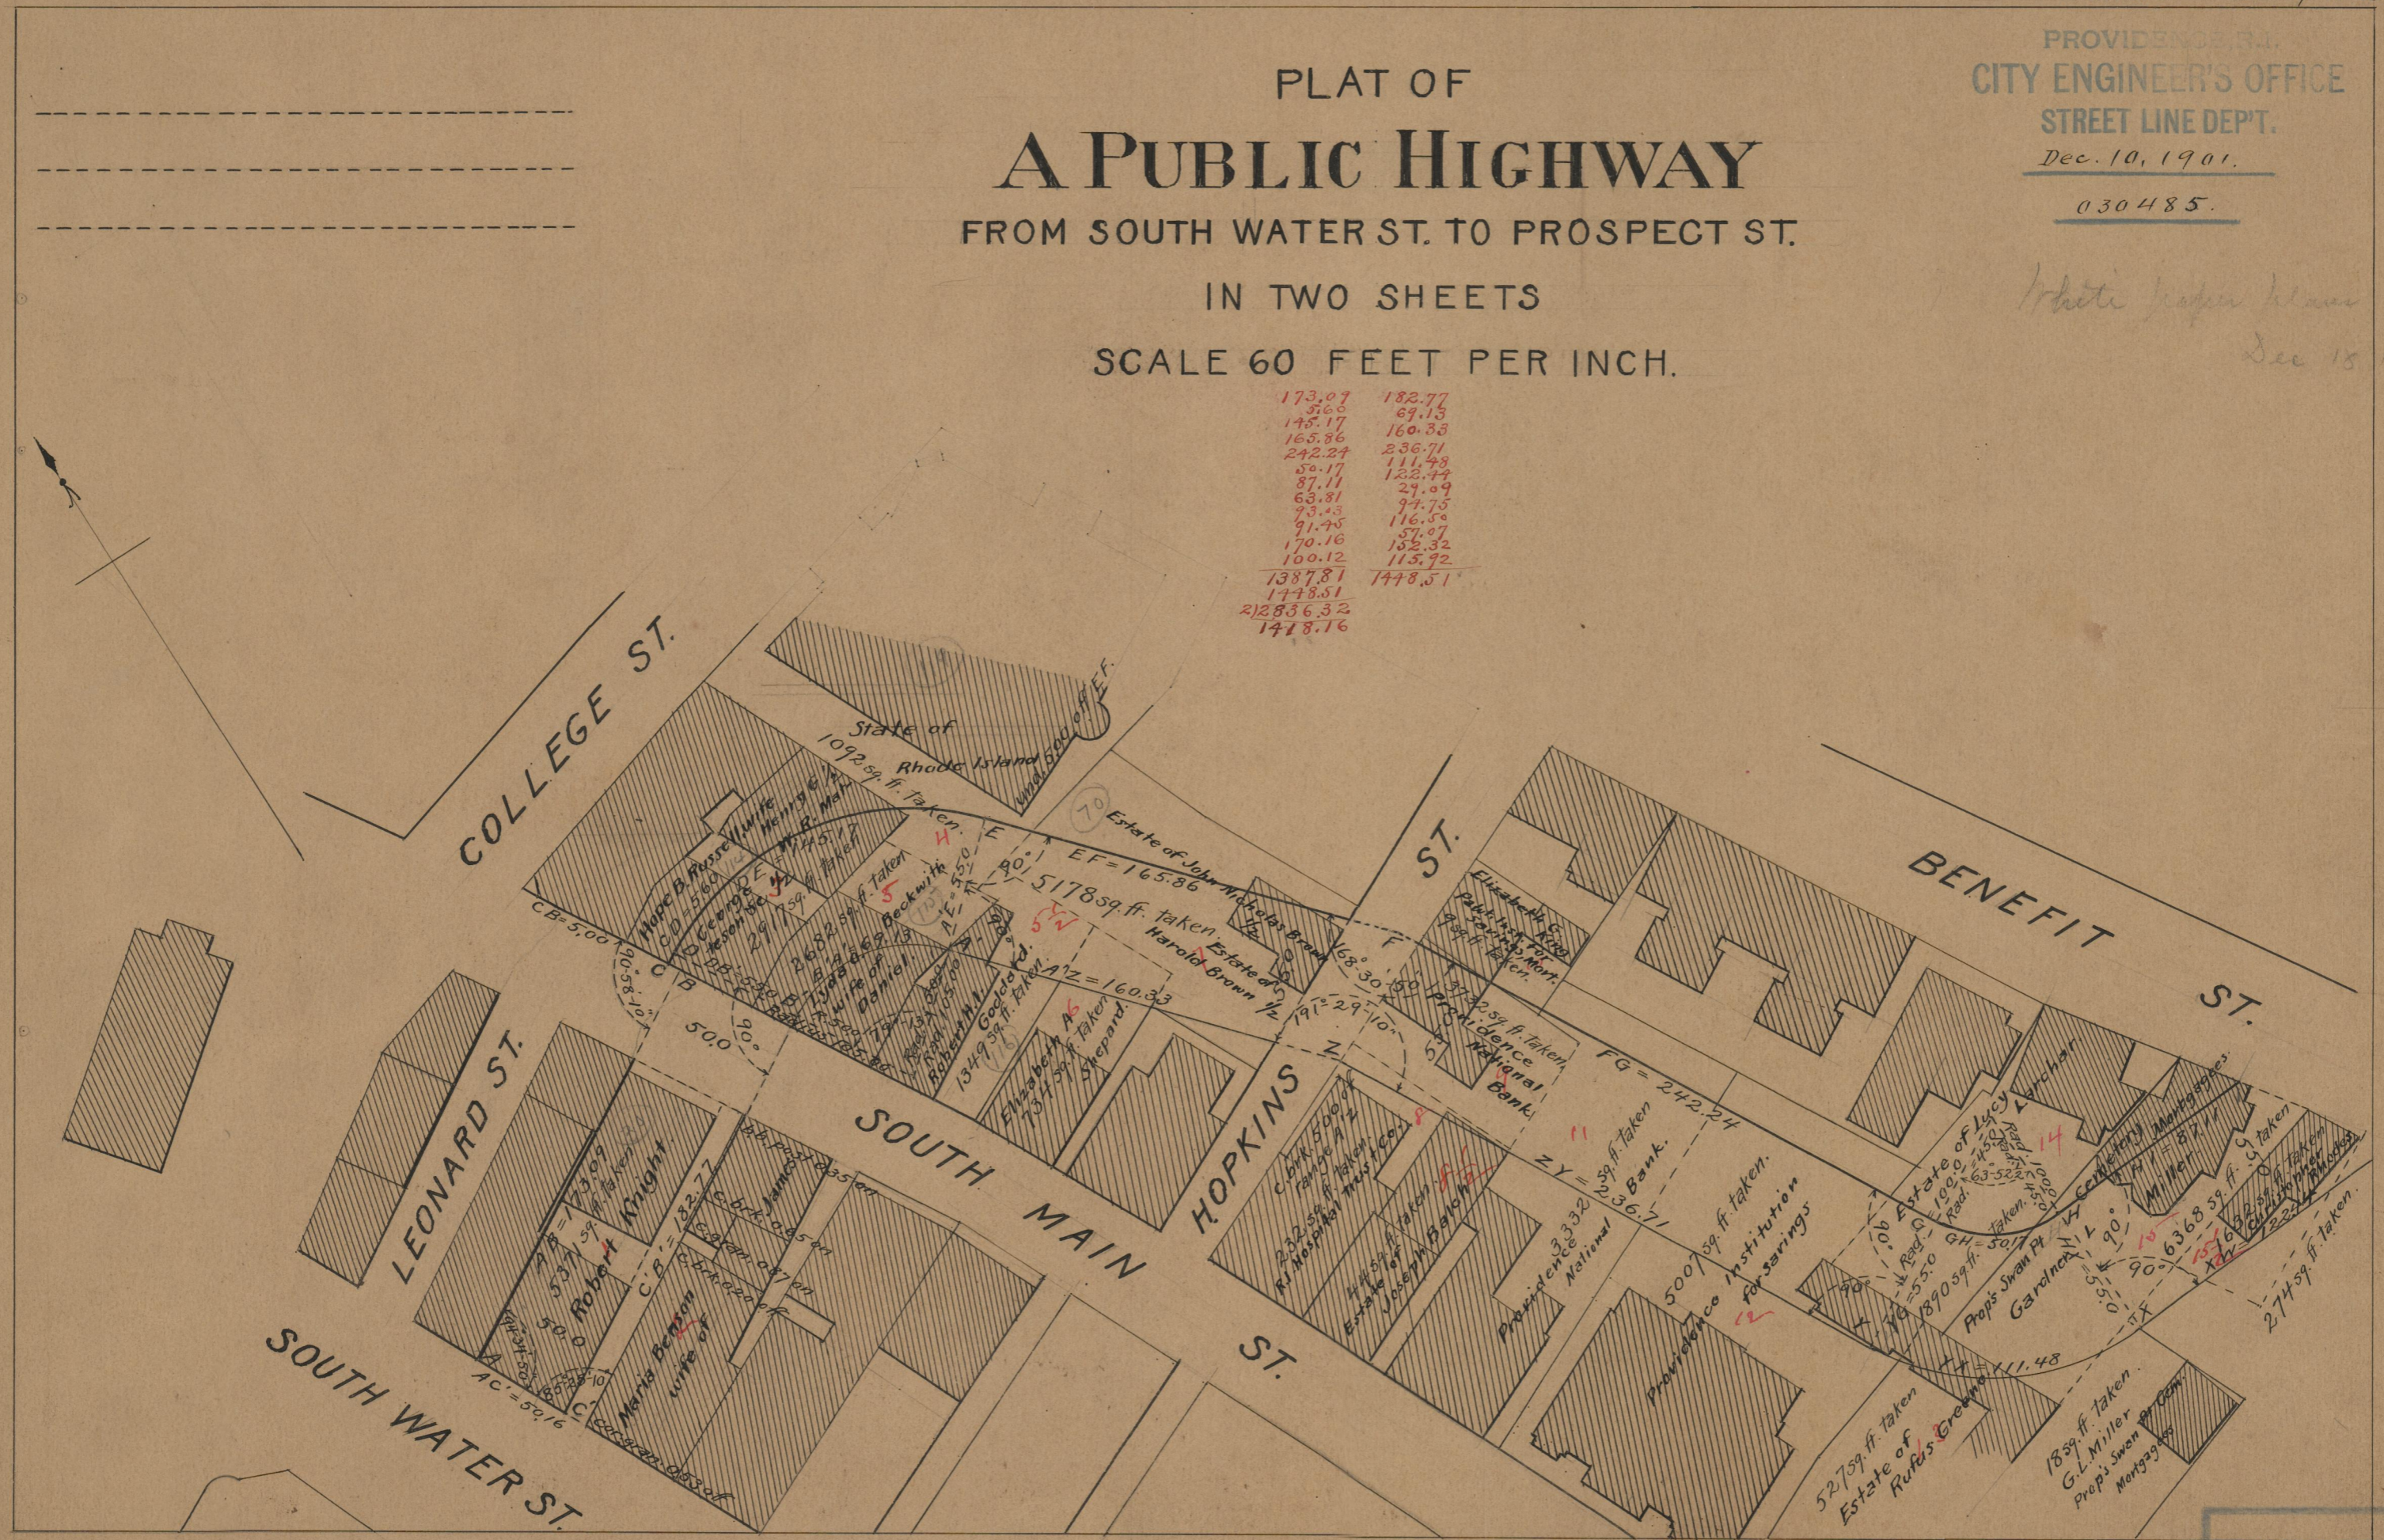

OFFICE No. 14523
 DRAWER " 75
 SHEET " A-89