

PROVIDENCE, R.I.
CITY ENGINEER'S OFFICE
STREET LINE DEPT.

May 22, 1902

030965


PLAT OF EGAN AND CHATTLET STS.

FROM MANTON AVE. TO HARTFORD AVE.

IN FOUR SHEETS

SCALE 50 FEET PER INCH.

Changed to Merino Ave. Mar 2, 1903.

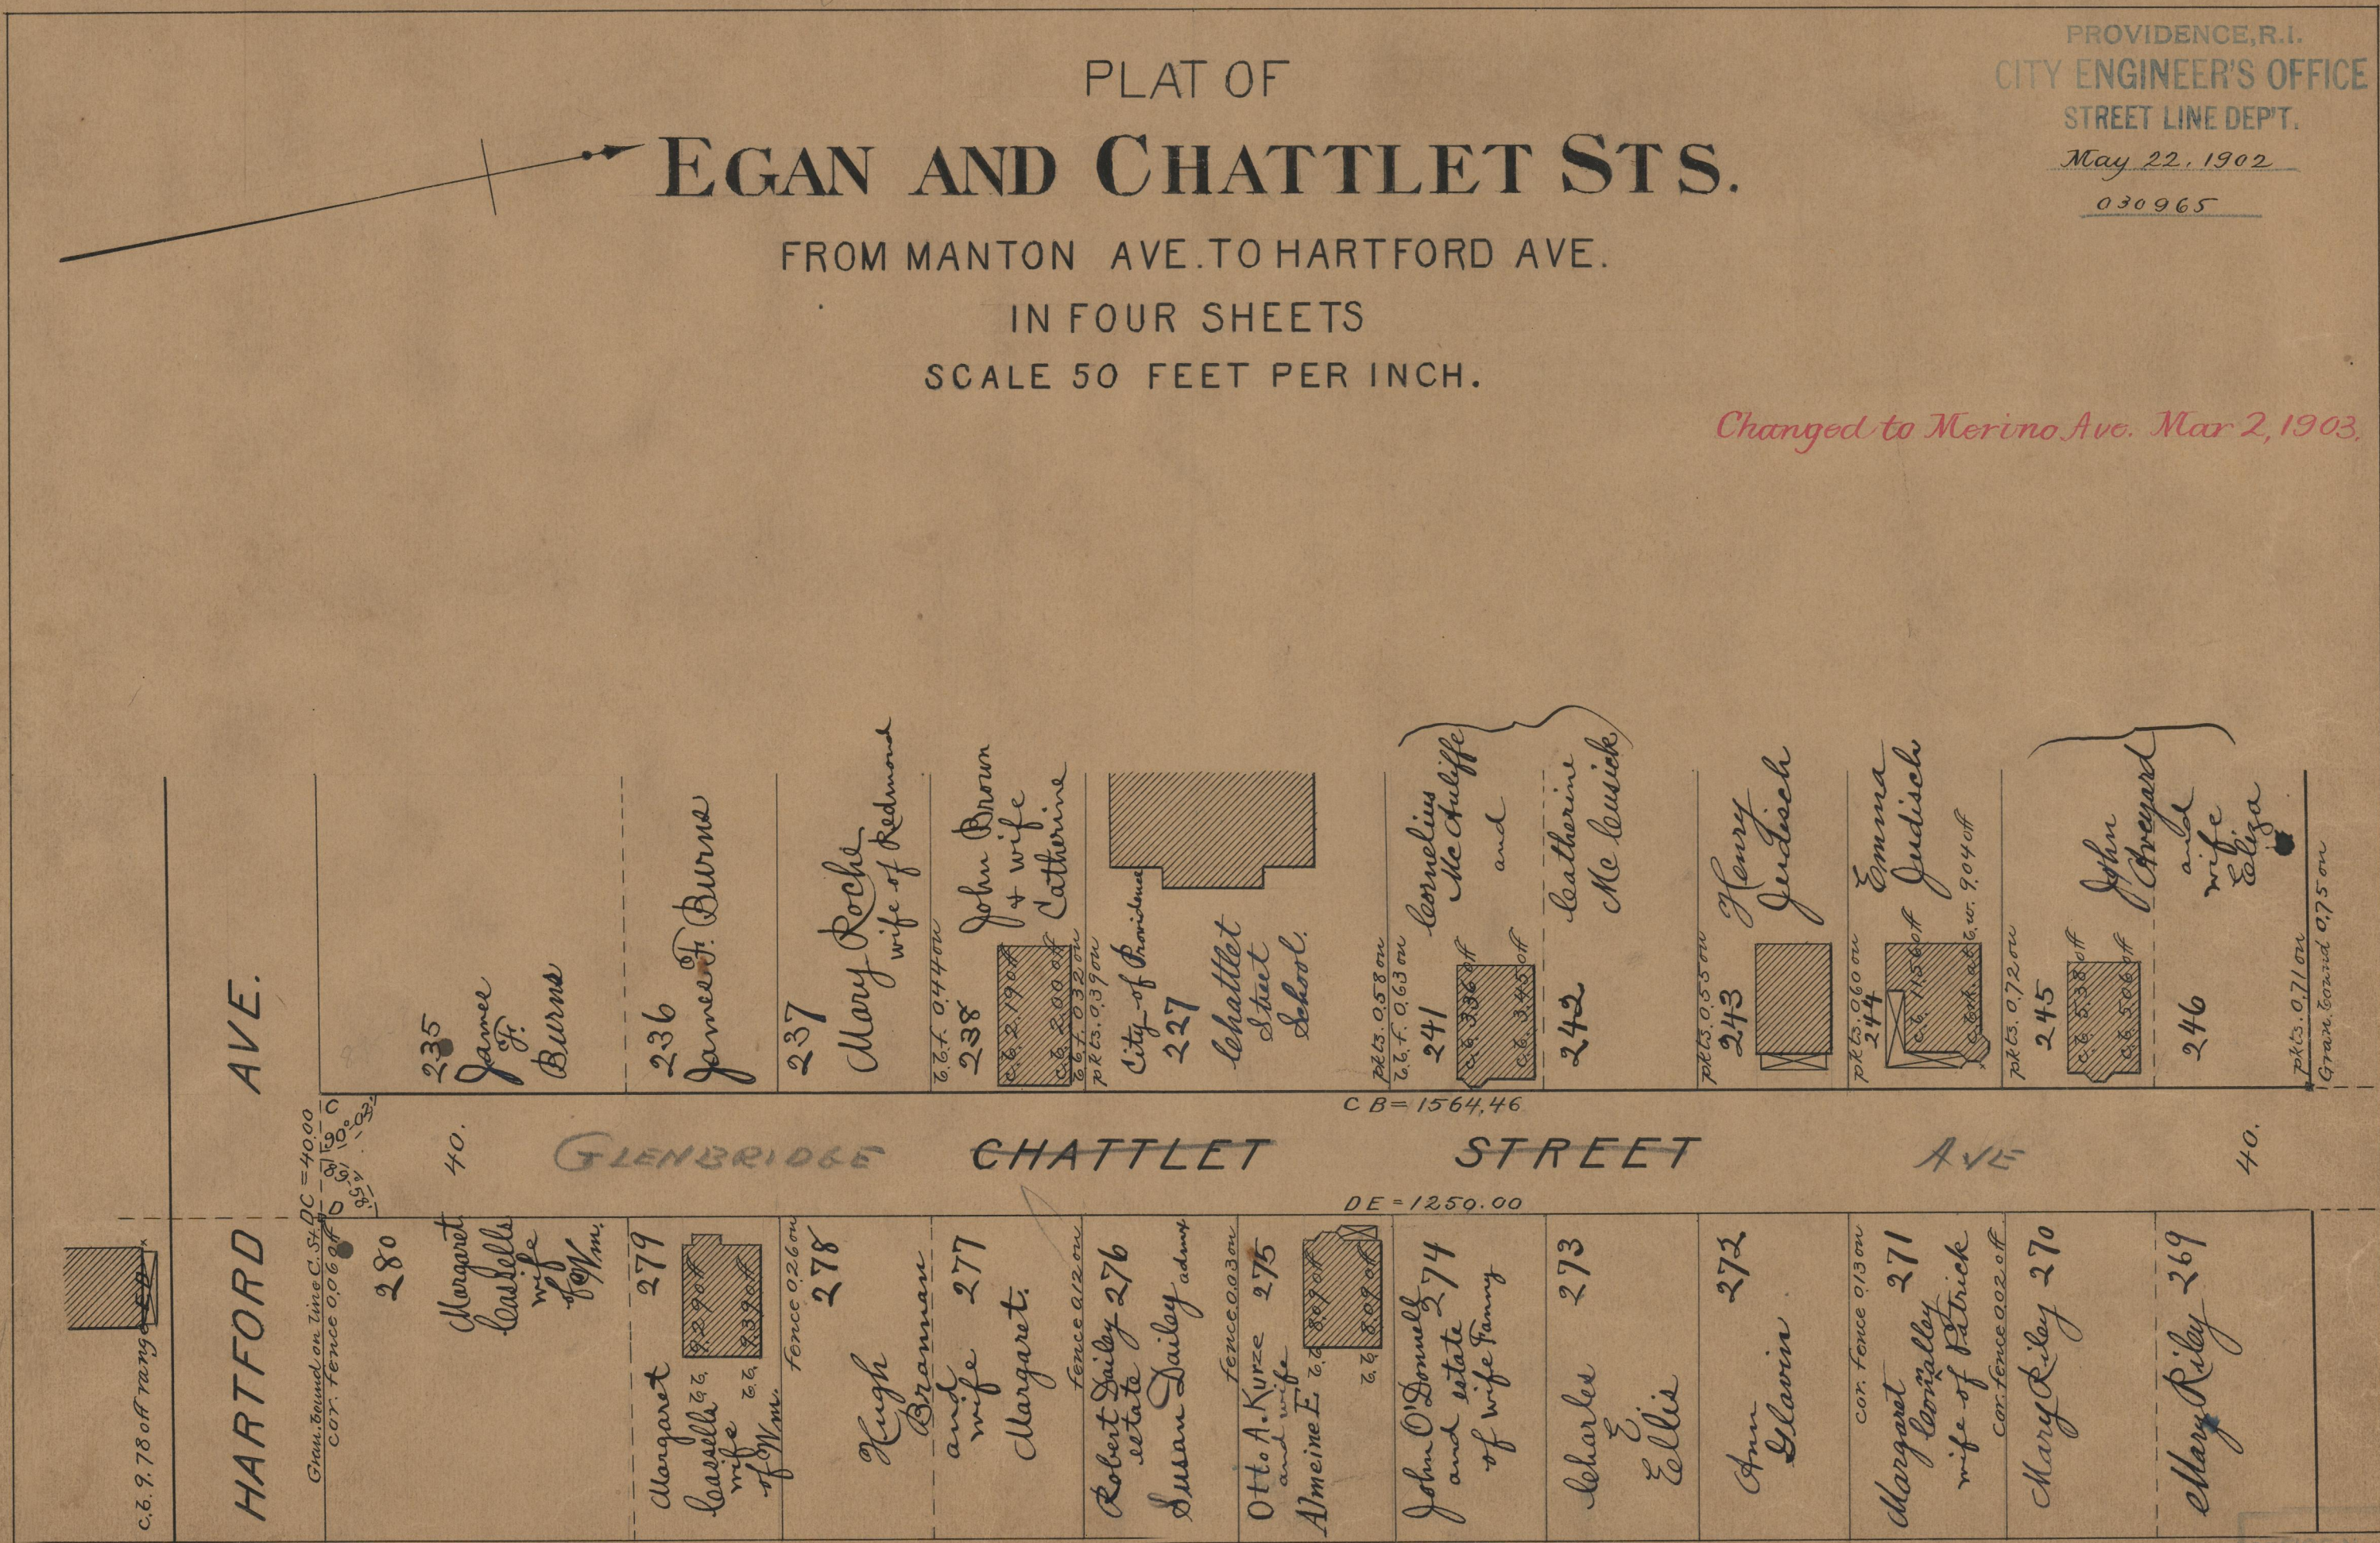

HARTFORD AVE.

HARTFORD AVE.

40.

GLENBRIDGE

CHATTLET

STREET

AVE

40.

CB = 1564.46

DE = 1250.00

235

James
of
Burns

236

James F. Burns

237

Mary Roche
wife of Redmond

238

John Brown
& wife
Catherine

227

City of Providence
Chattlet
Street
School.

241

Cornelius
McAuliffe
and
Leathrine
McQuirk

242

243

Henry
Judisch

244

Emma
Judisch

245

John
Areyard
and
wife
Eliza

246

280

Margaret
Casella
wife
of Wm.

279

Margaret
Casella
wife
of Wm.

278

Hugh
Braman
and
wife
Margaret.

276

Robert Dailey
estate
Susan Dailey admr

275

Otto A. Kurze
and wife
Almeine E.

274

John O'Donnell
and estate
of wife Fanny

273

Charles
Ellis

272

Ann
Glavin

271

Margaret
Connelly
wife of Patrick

270

Mary Riley

269

Mary Riley

OFFICE No. 14944
DRAWER 75
SHEET B-11