

Stuart F. D. City Eng.
H. B. Barry & Lee
Ind. Trust Bld.
S.F.N XXXII-163

PROVIDENCE, R.I.
CITY ENGINEER'S OFFICE
STREET LINE DEPT.

May 2, 1904

033100

PLAT OF NEBRASKA STREET


FROM EDDY ST. TO RUGBY ST.

SCALE 40 FEET PER INCH.


399.39
407.32

7806.71
403.36

403.36 v

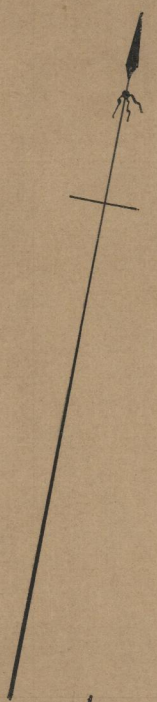


RUGBY ST.

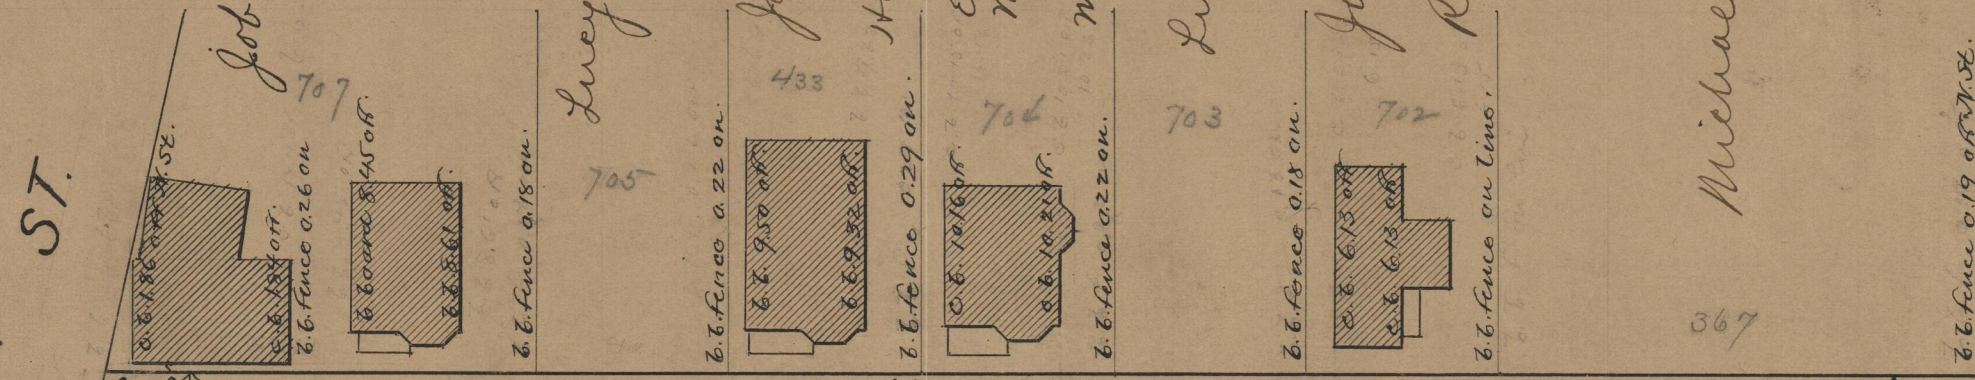

AB = 399.39

NEBRASKA STREET

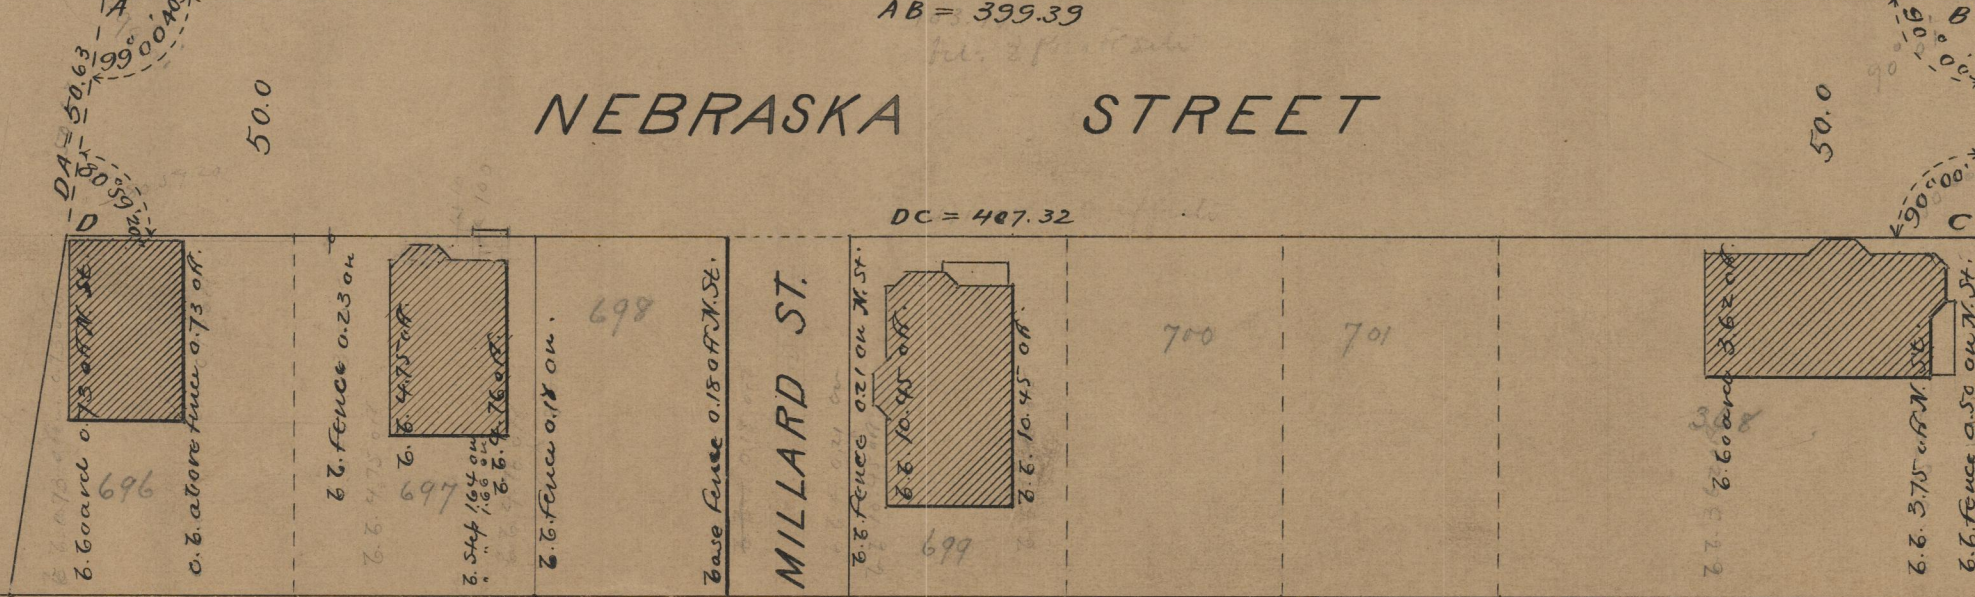

DC = 407.32

50.0

CB = 50.00

Mrs. Logan's widow & heirs, not agreed
Mrs. A. Sprague

John Borland - agreed
Roger Williams Savings Fund & Loan Association agreed

75
B-50

OFFICE No. 16838
DRAWER 25
SHEET B-50