


PLAT OF
ALLENS AVE. AND EDDY ST.

FROM THE PRESENT TERMINUS OF ALLENS AVE.
TO POINT ST.
IN TWO SHEETS
SCALE 50 FEET PER INCH.

PROVIDENCE, R.I.
CITY ENGINEER'S OFFICE
STREET LINE DEPT.

June 8, 1905

033835

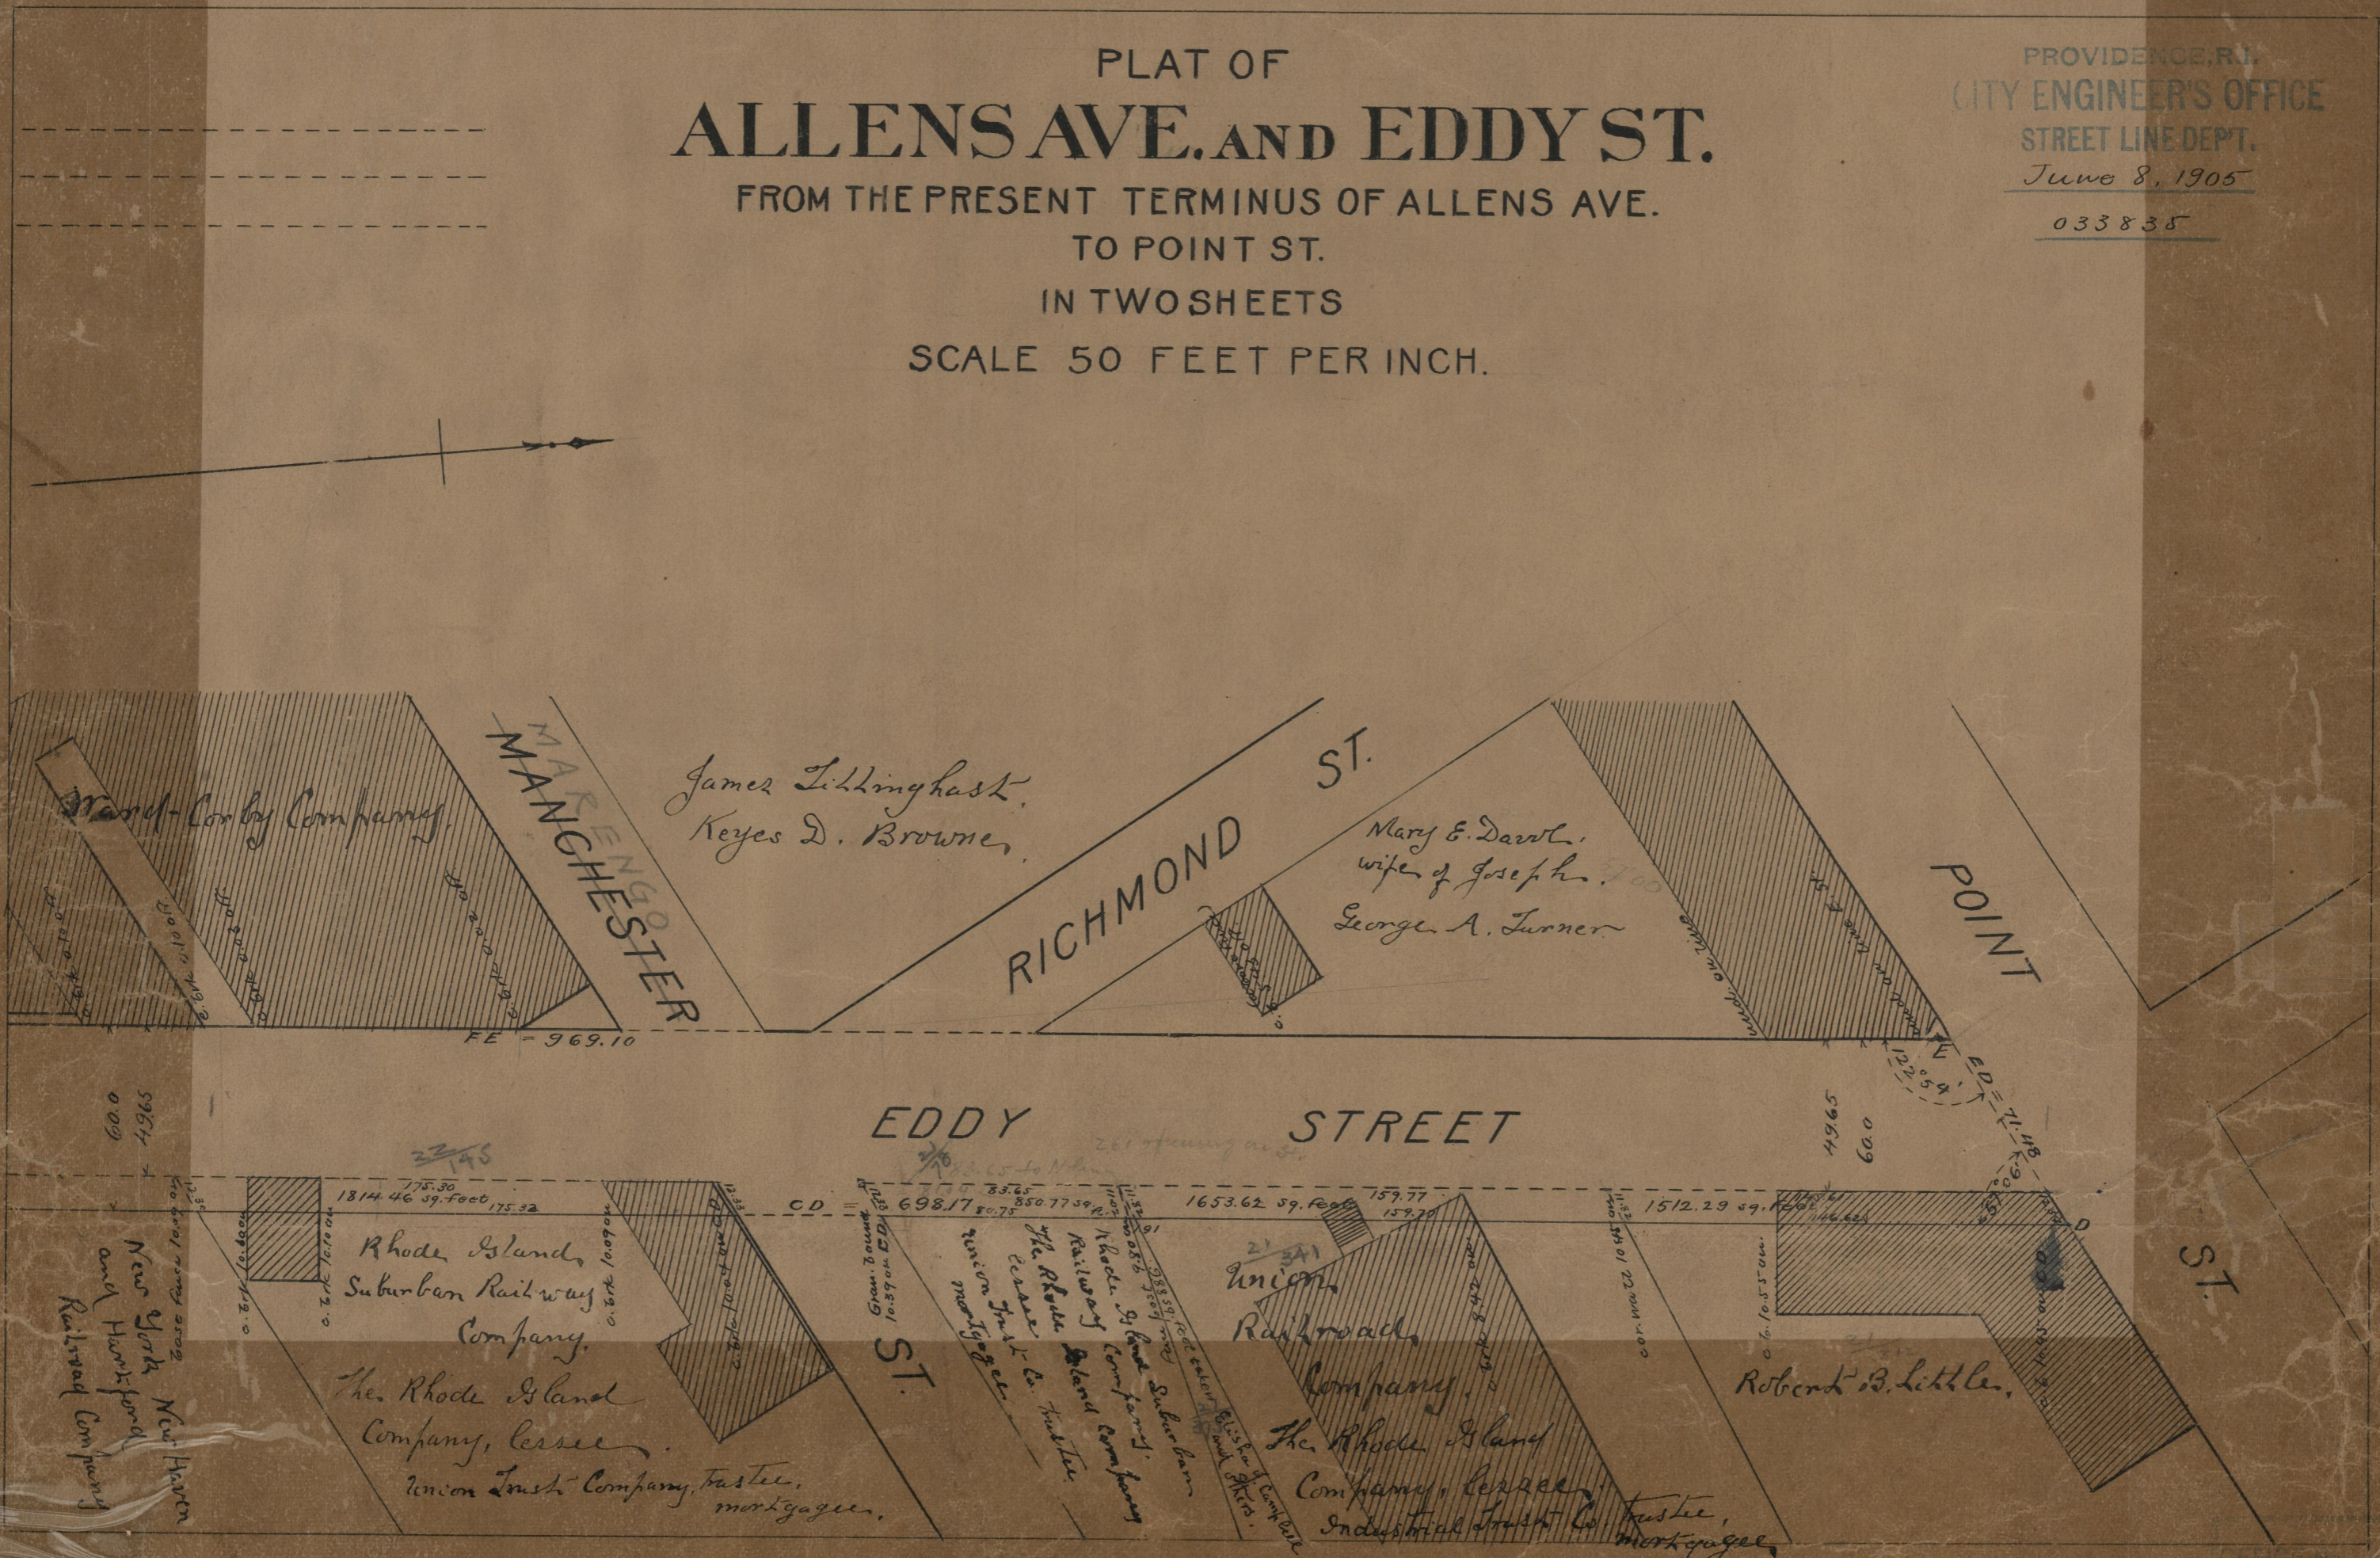

James Lillinghast,
Keyes D. Browne,

Mary E. Davol,
wife of Joseph H. Davol
George A. Turner

Rhode Island
Suburban Railway
Company,
The Rhode Island
Company, lessee,
Union Trust Company, trustee,
mortgagee.

Union
Railroad
Company,
The Rhode Island
Company, lessee,
Industrial Trust Co., trustee,
mortgagee.

Robert B. Little,

15
B-15