



Resolution No. 405  
 approved 8/9/59

PROVIDENCE, R. I.  
 P. W. DEPT. - ENGINEERING OFFICE  
 CITY PROPERTY SECTION  
 Plan No. 061898  
 Date July 22, 1959

STATEMENT  
 PLAT OF LAND CONDEMNED

PURSUANT TO THE PROVISIONS OF CHAPTER 1402 OF THE PUBLIC LAWS ENTITLED,  
 "AN ACT TO PROVIDE FOR THE TAKING OF LAND FOR SCHOOL PURPOSES IN THE CITY  
 OF PROVIDENCE", PASSED BY THE GENERAL ASSEMBLY AT ITS JANUARY SESSION  
 A.D. 1895 AND THE ACTS IN AMENDMENT THEREOF AND IN ADDITION THERETO AND  
 IN ACCORDANCE WITH THE RESOLUTION OF THE CITY COUNCIL OF THE CITY OF  
 PROVIDENCE NUMBERED APPROVED CONDEMNING  
 CERTAIN LAND FOR SCHOOL PURPOSES.

MAYOR OF THE CITY OF PROVIDENCE.

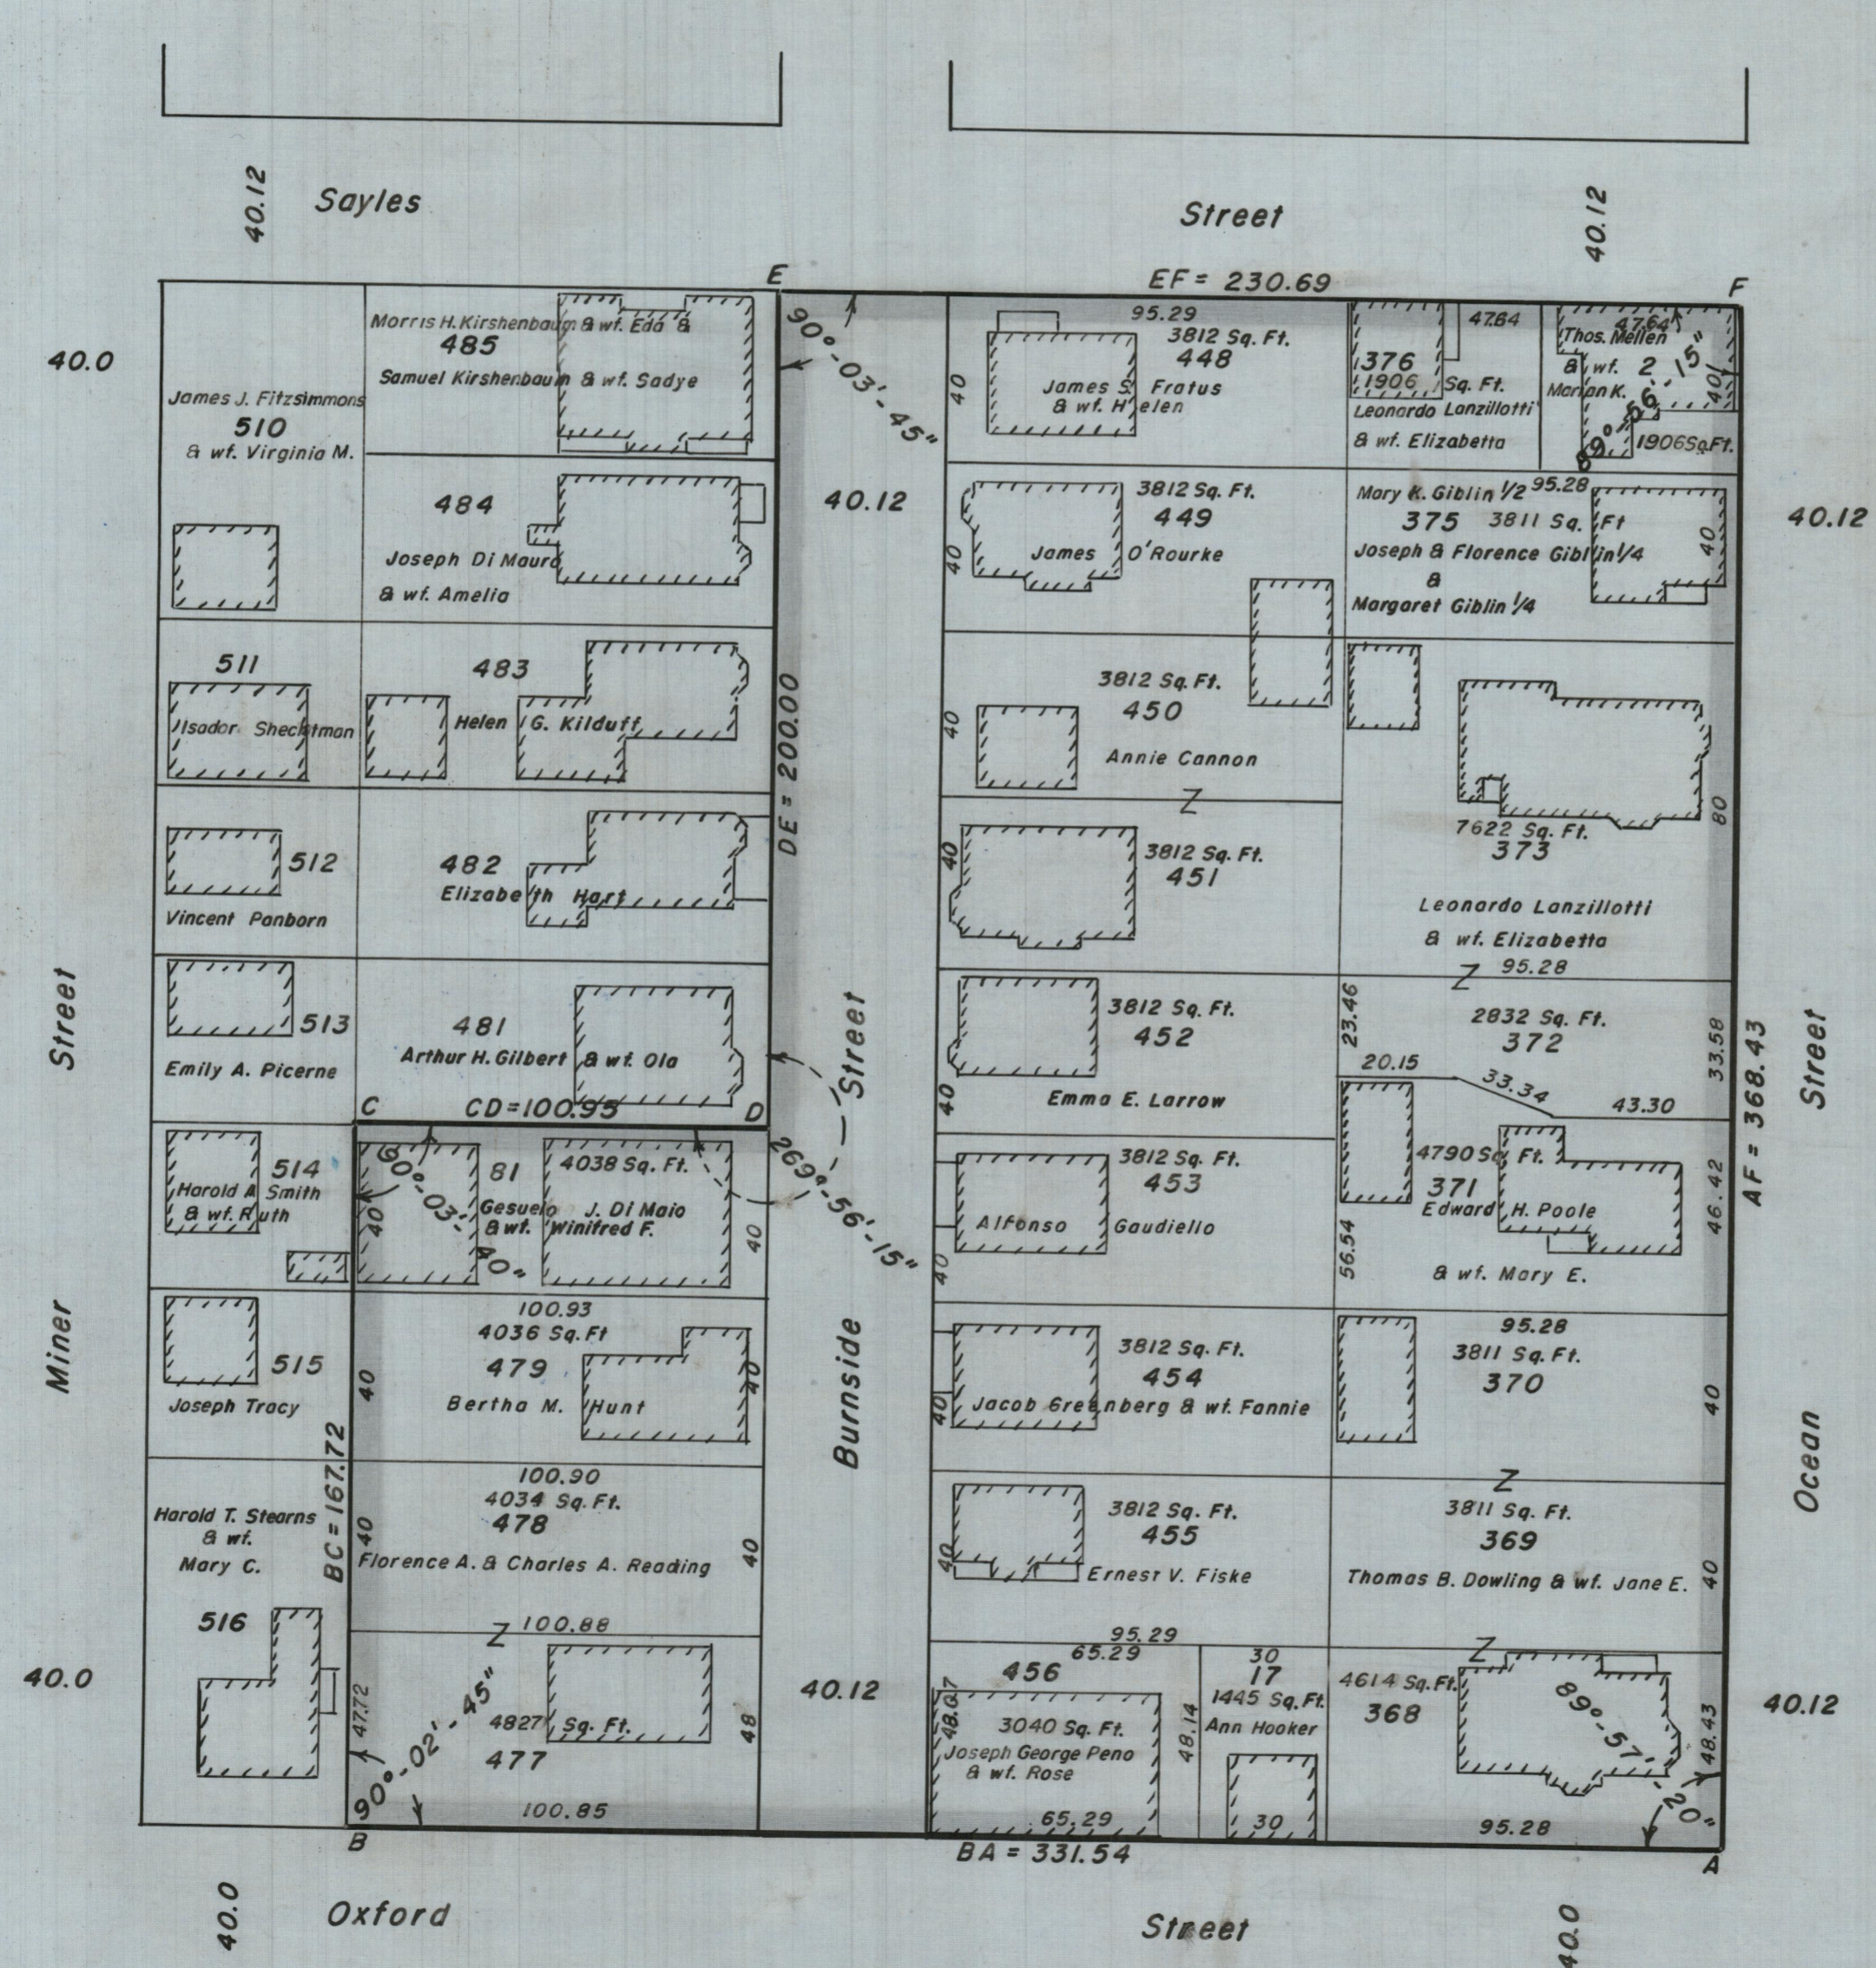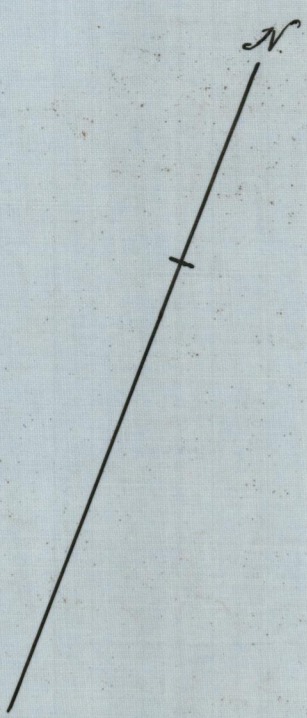

Notes:-  
 Lot numbers from Assessor's Plat 48  
 The owners' names are given to aid in identifying land without admitting title in persons named.  
 Shaded area A-B-C-D-E-F-A to be condemned for School Purposes contains 101,785 Sq. Ft.

CITY OF PROVIDENCE, R. I.  
 PUBLIC WORKS DEPT. - ENGINEERING OFFICE  
 Showing Condemnation for School Purposes  
 at Sayles, Ocean, Burnside, & Oxford Sts.  
 Drawn by Kelley & Toppi Checked by J. O'B - L.R.  
 Scale 1" = 40' Date July 22, 1959  
 Correct E.G. R. J. d. Associate Engr.  
 Approved Gilbert Small CHIEF ENGINEER