


Map showing offsets taken to determine the lines of Pine Friends and Clifford Streets
City Engineer's Office June 1869 Scale 40 feet per inch.

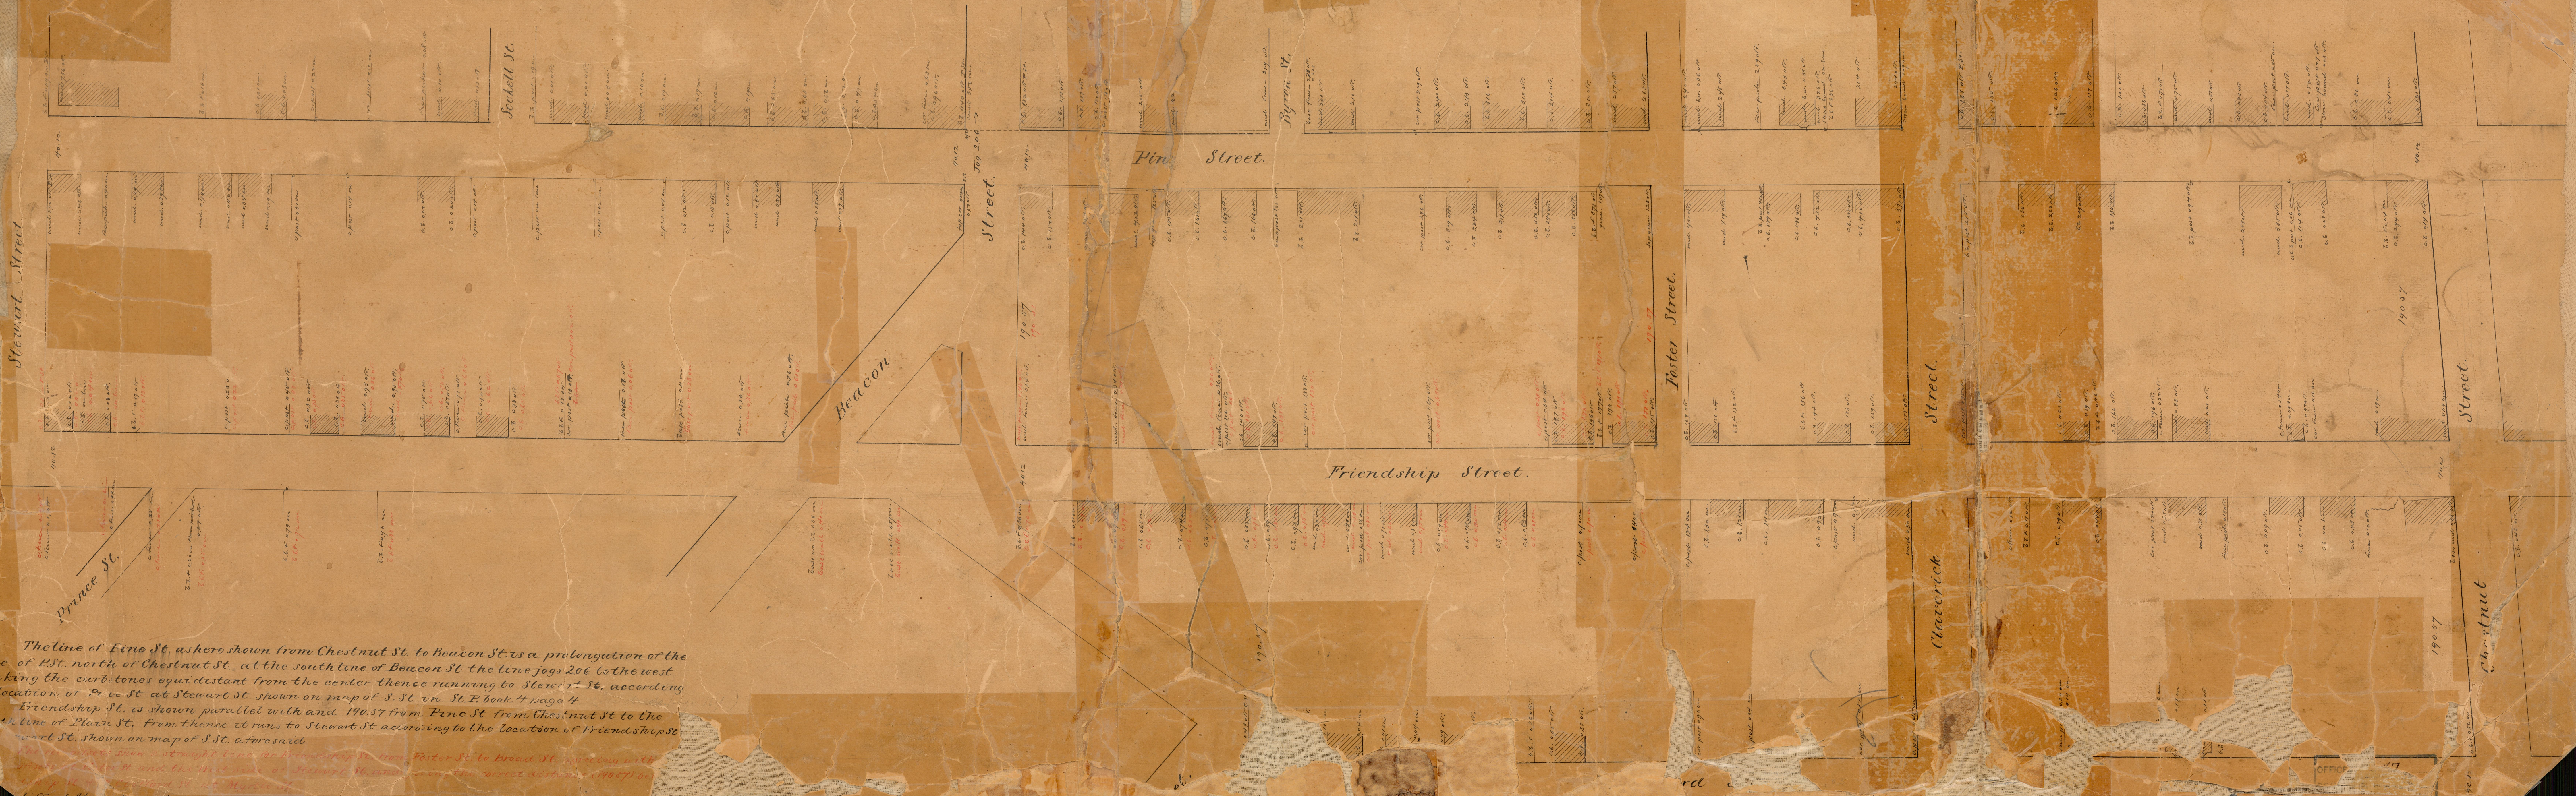

The line of Pine St. as here shown from Chestnut St. to Beacon St. is a prolongation of the line of P. St. north of Chestnut St. at the south line of Beacon St. the line jogs 206 to the west making the curbstones equidistant from the center thence running to Stewart St. according to location of P. St. at Stewart St. shown on map of S. St. in S. P. book 4 page 4
Friendship St. is shown parallel with and 190.57 from Pine St. from Chestnut St. to the north line of Plain St. from thence it runs to Stewart St. according to the location of Friendship St. at Stewart St. shown on map of S. St. aforesaid
The straight line from Friendship St. from Foster St. to Broad St. according with the location of P. St. and the location of Stewart St. and the street shown on map of S. St. at Stewart St. shown 421.26 ft. from and parallel with Pine St.