


Map of Canal Street

from Smith Street to Market Square.

City Engineer's Office April 1880


Scale 70 feet per inch.

The line calculated from Market Square
to E.D. Calcutt's house (from north at Market Sq)
to 106 G.P.M. out from north at on Maple St.
See 111

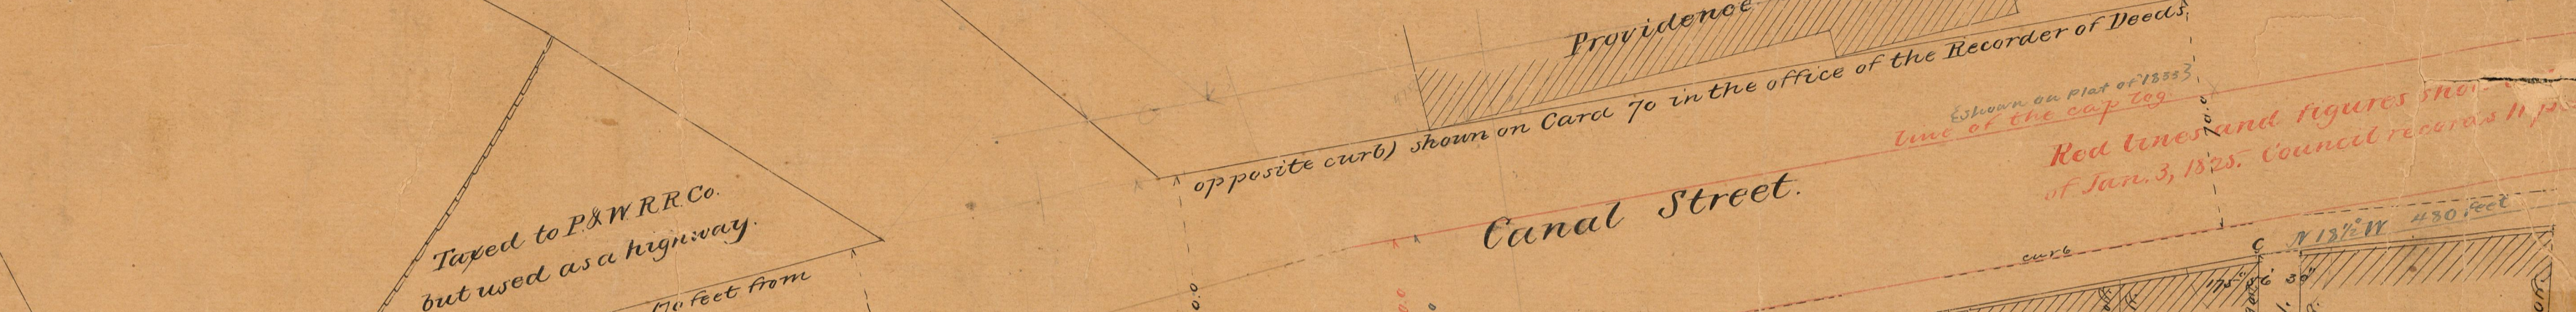

Providence & Worcester freight house
opposite curb shown on Card 70 in the office of the Recorder of Deeds.
Taxed to P.W.R.R. Co. but used as a highway.
This line 60 feet from
lines and notes in green show approximate location of layout of Mar. 12, 1792. See Council record, 6, page 201.

The notes in green show lands claimed by M... The areas E.C.M. and C.D.M. comprising the areas claimed.

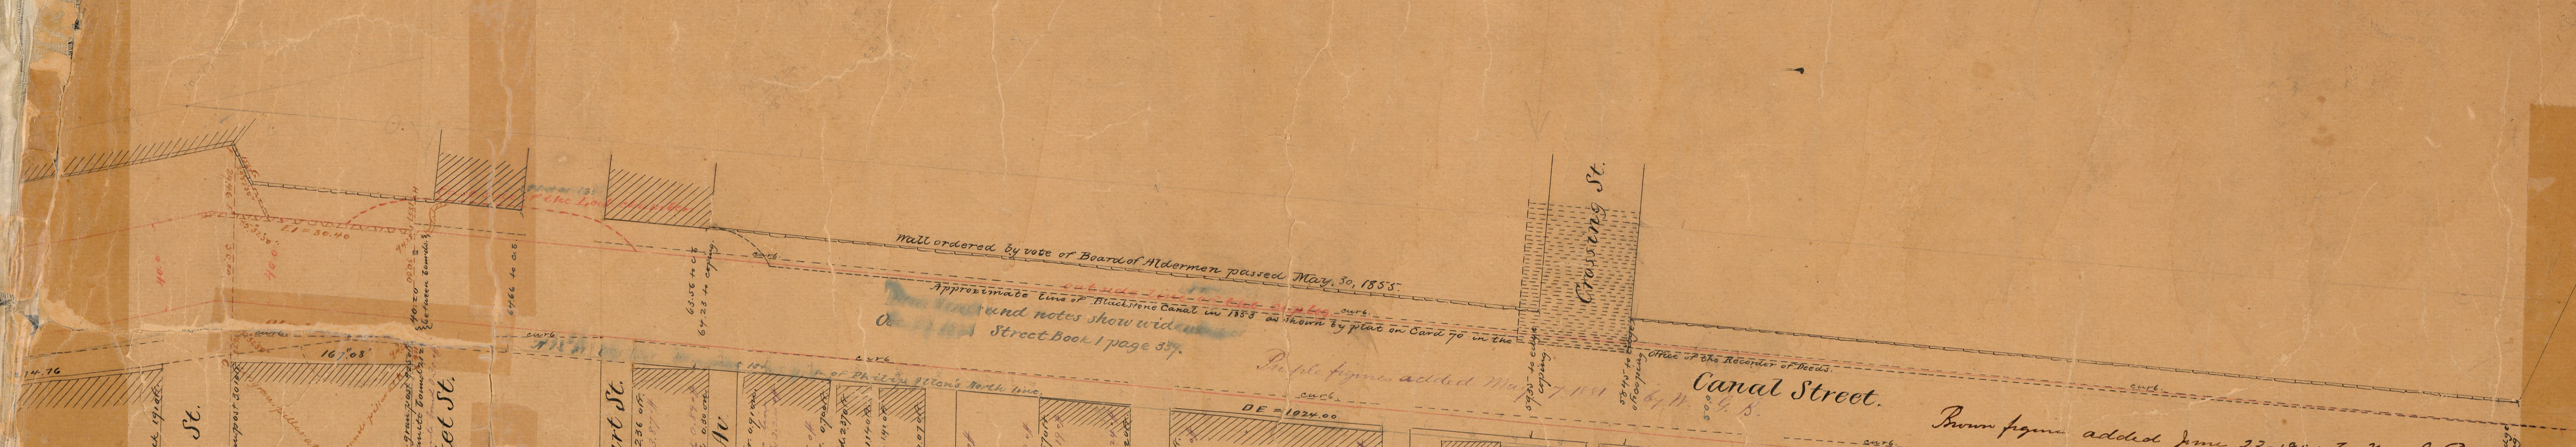

Meeting St.
Haymarket St.
North Court St.
Otis St.
Cady St.
Bowen St.
Allens Gangway.
Church St.
Smith St.

Note - The distances, angles, and offsets refer to the survey line ABCDE, which, for the greater portion of its length, is made about 10 feet from, and parallel with, the easterly line of curbstones.

CITY OF PROVIDENCE
STREETS
April 1880
65350

Smith St.

Smith St.