


June 29, 1943

059287

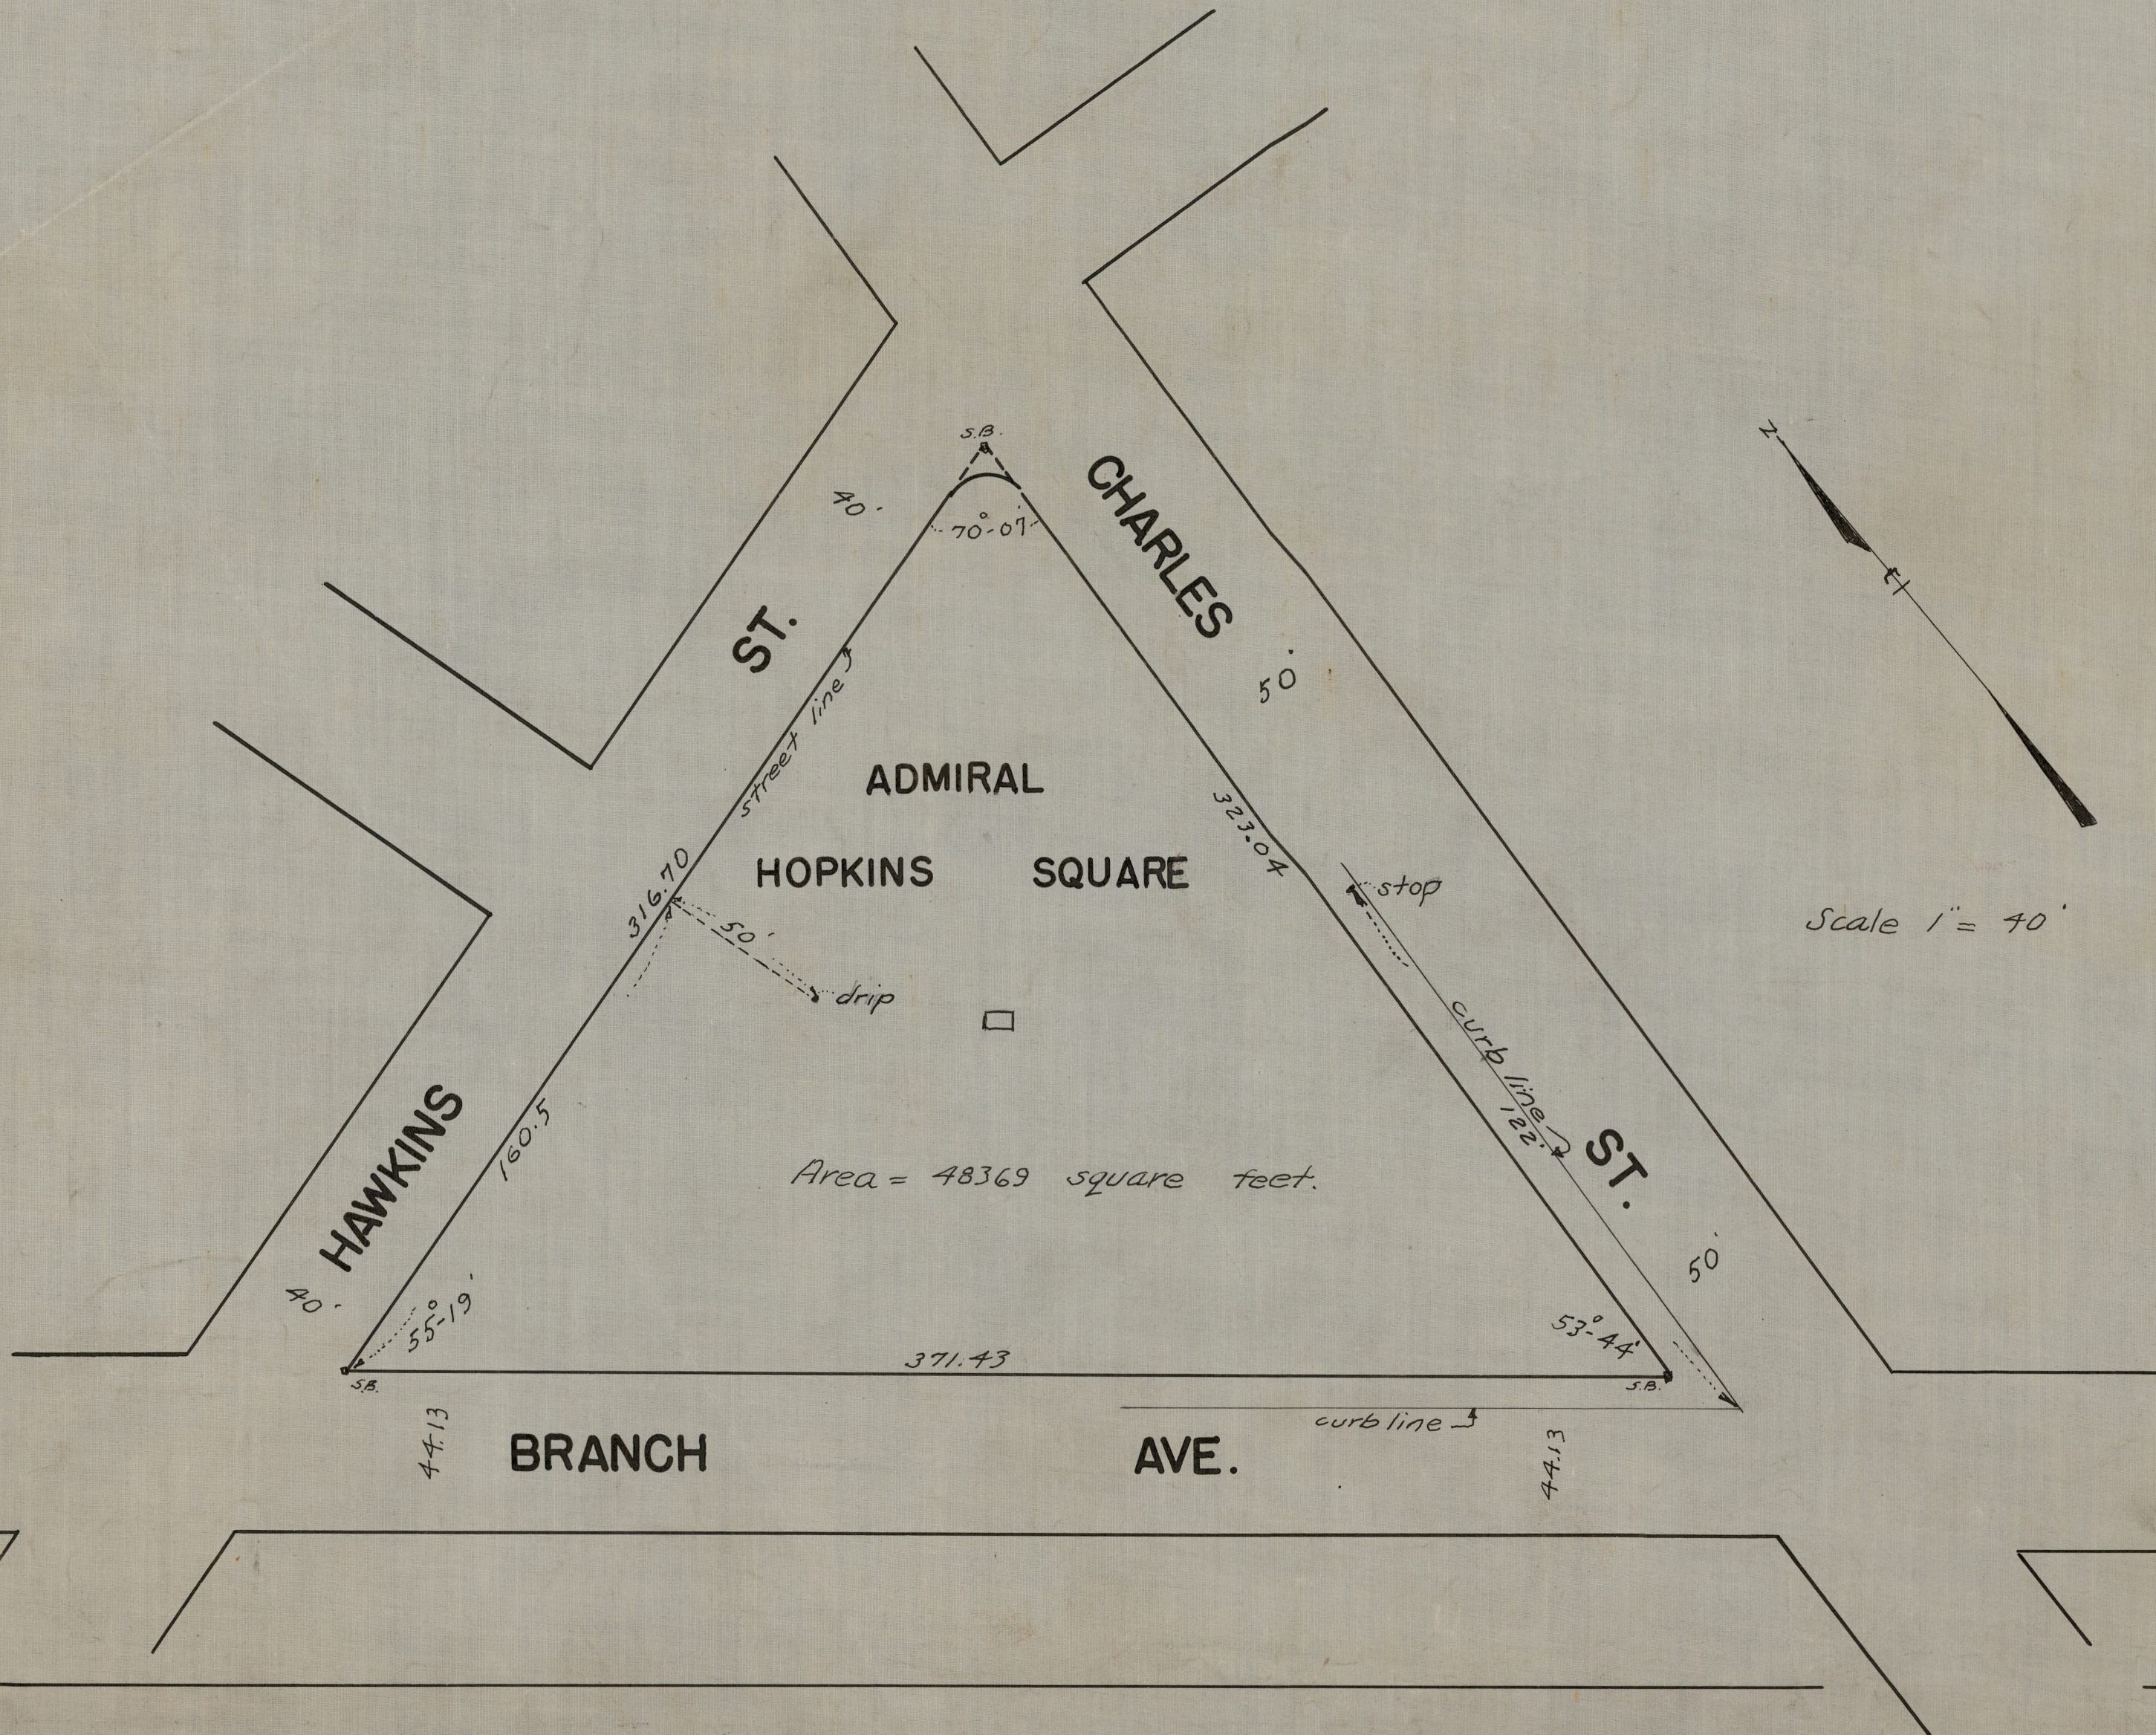

Scale 1" = 40'

CITY OF PROVIDENCE  
ENGINEERING DEPARTMENT  
Showing *Water stop & drip*  
*Admiral Hopkins Square*  
Drawn By *Barstow* Checked by \_\_\_\_\_  
Scale 1" = 40' Date *June 29, 1943*  
Correct *Engle* Asst. Eng.  
Approved *[Signature]* City Eng.