


PROVIDENCE, R.I.
CITY ENGINEERS OFFICE
Parks & Public Buildings.

Jan. 6, 1943

059168

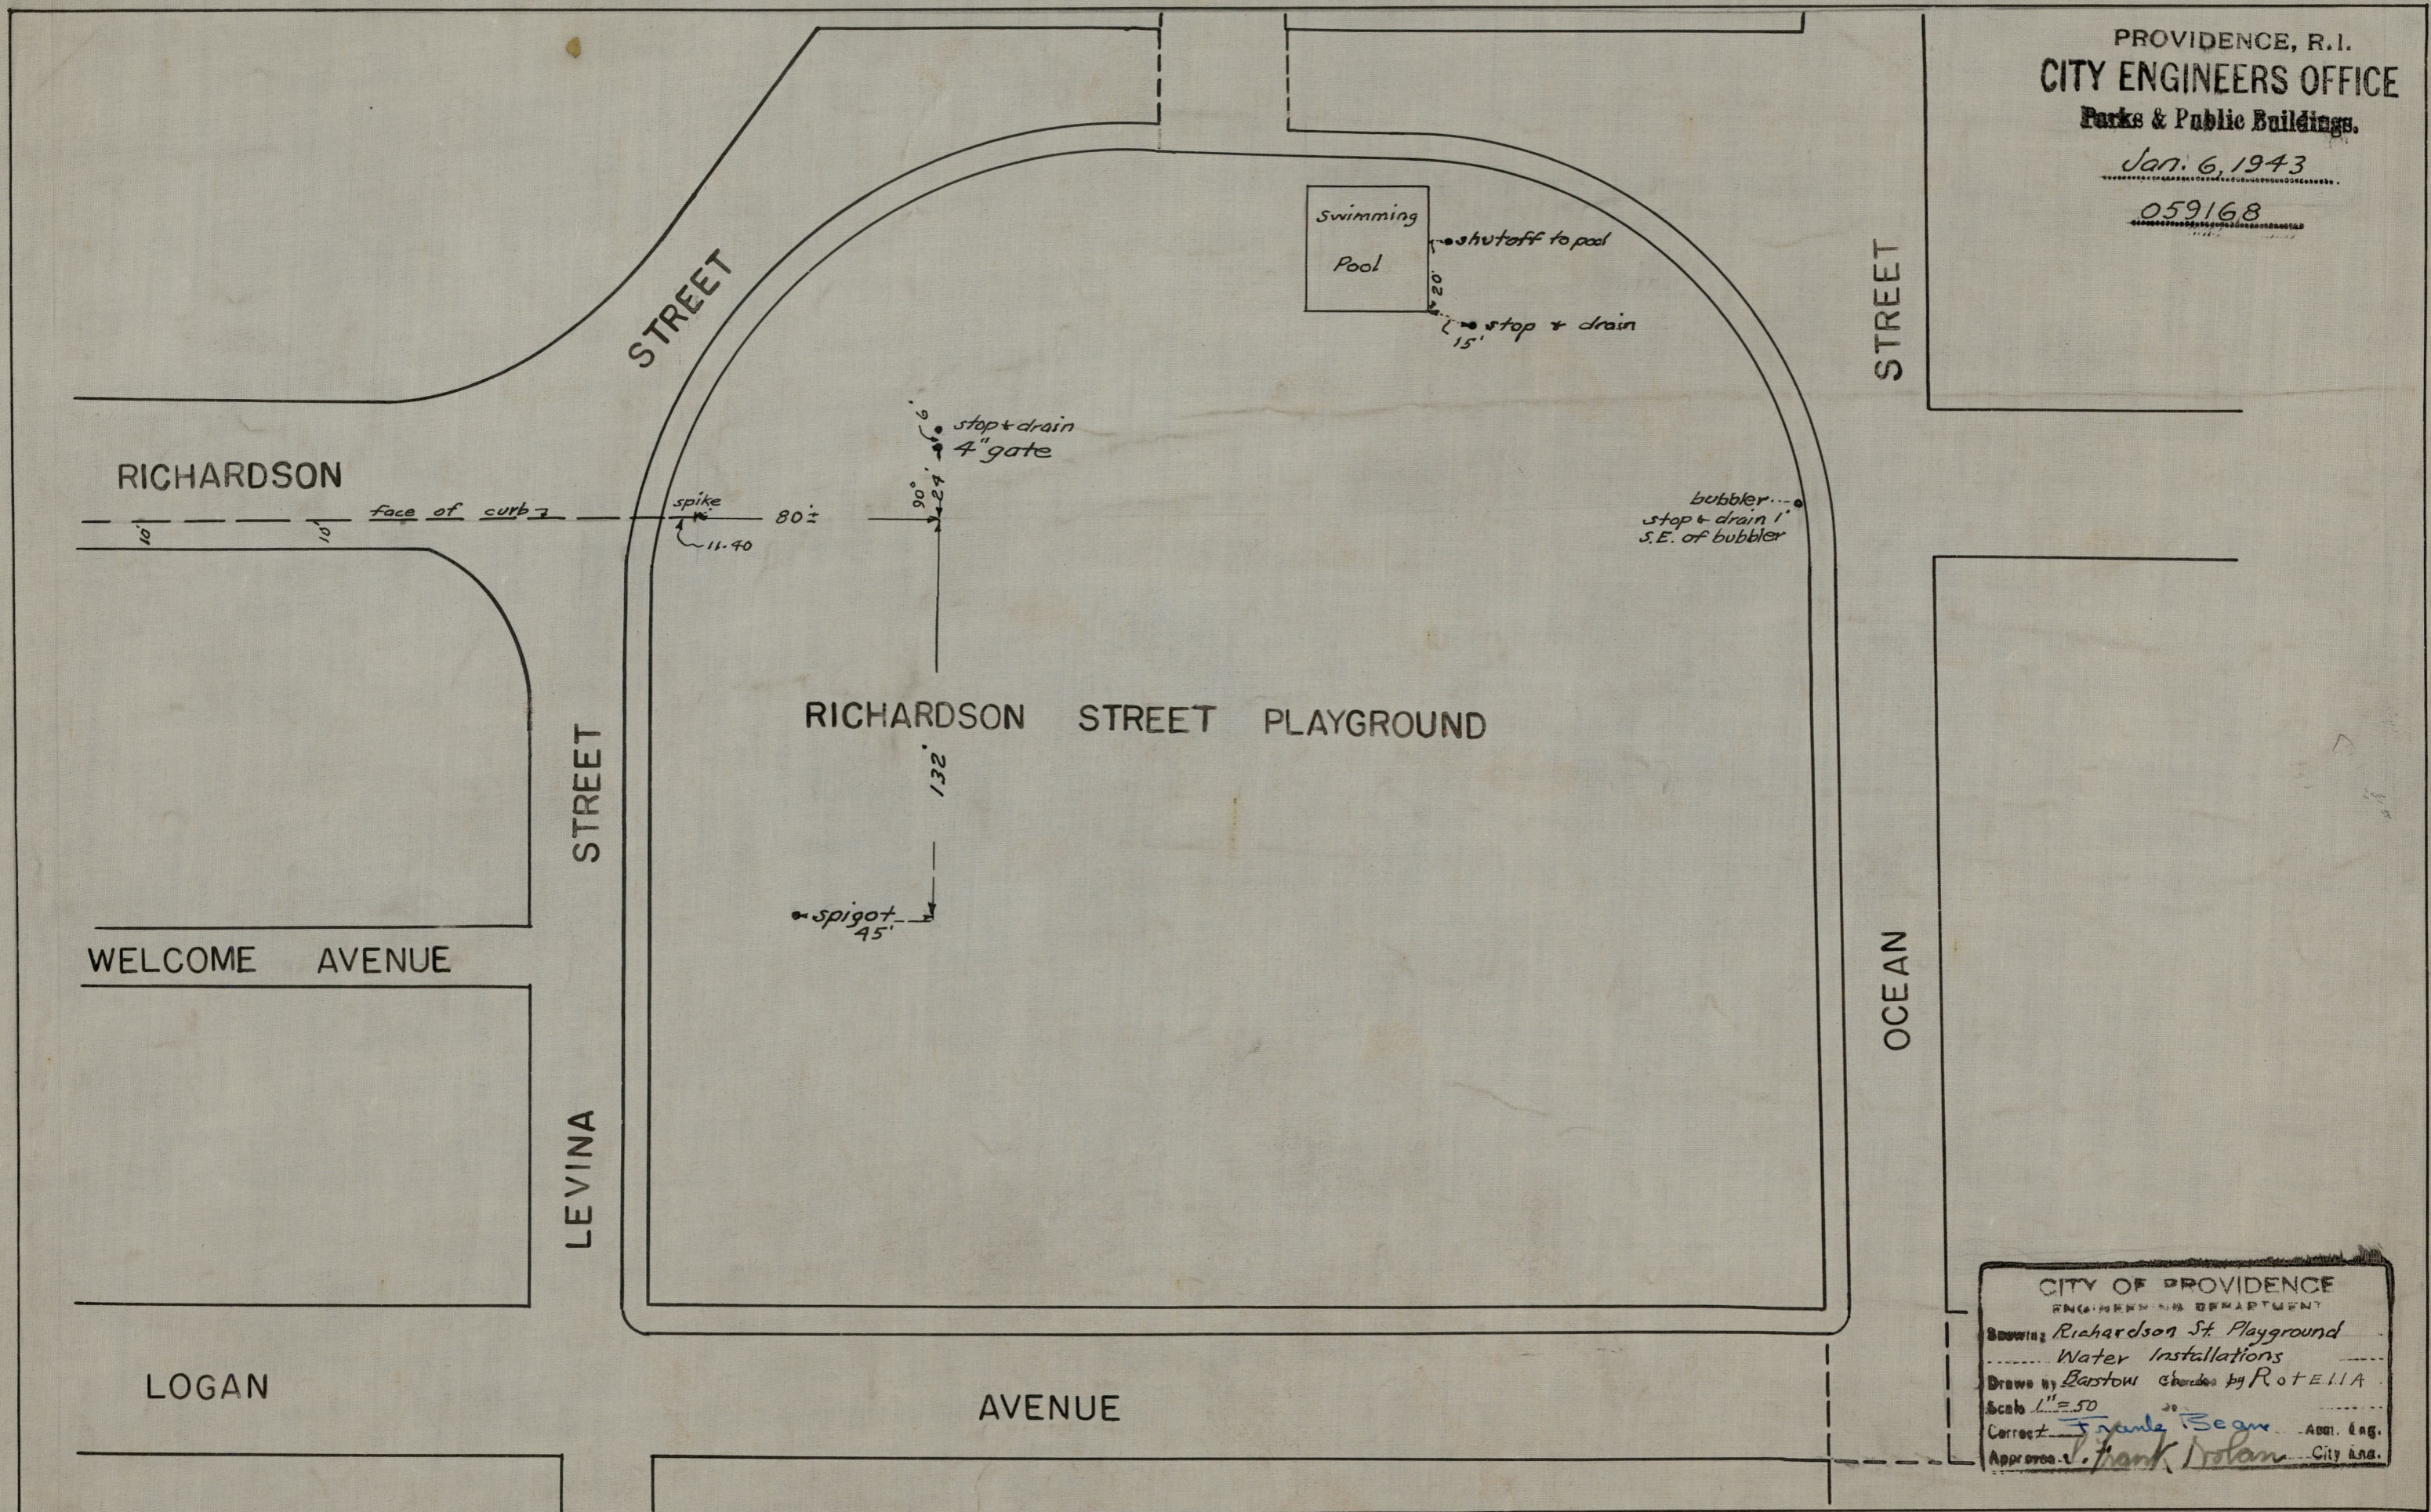

CITY OF PROVIDENCE
ENGINEERING DEPARTMENT
Showing Richardson St. Playground
Water Installations
Drawn by Bartow checked by ROTELLA
Scale 1" = 50'
Corrected by Frank Beane, Asst. Eng.
Approved by Frank Dolan, City Eng.