


Jan. 7, 1943

059169

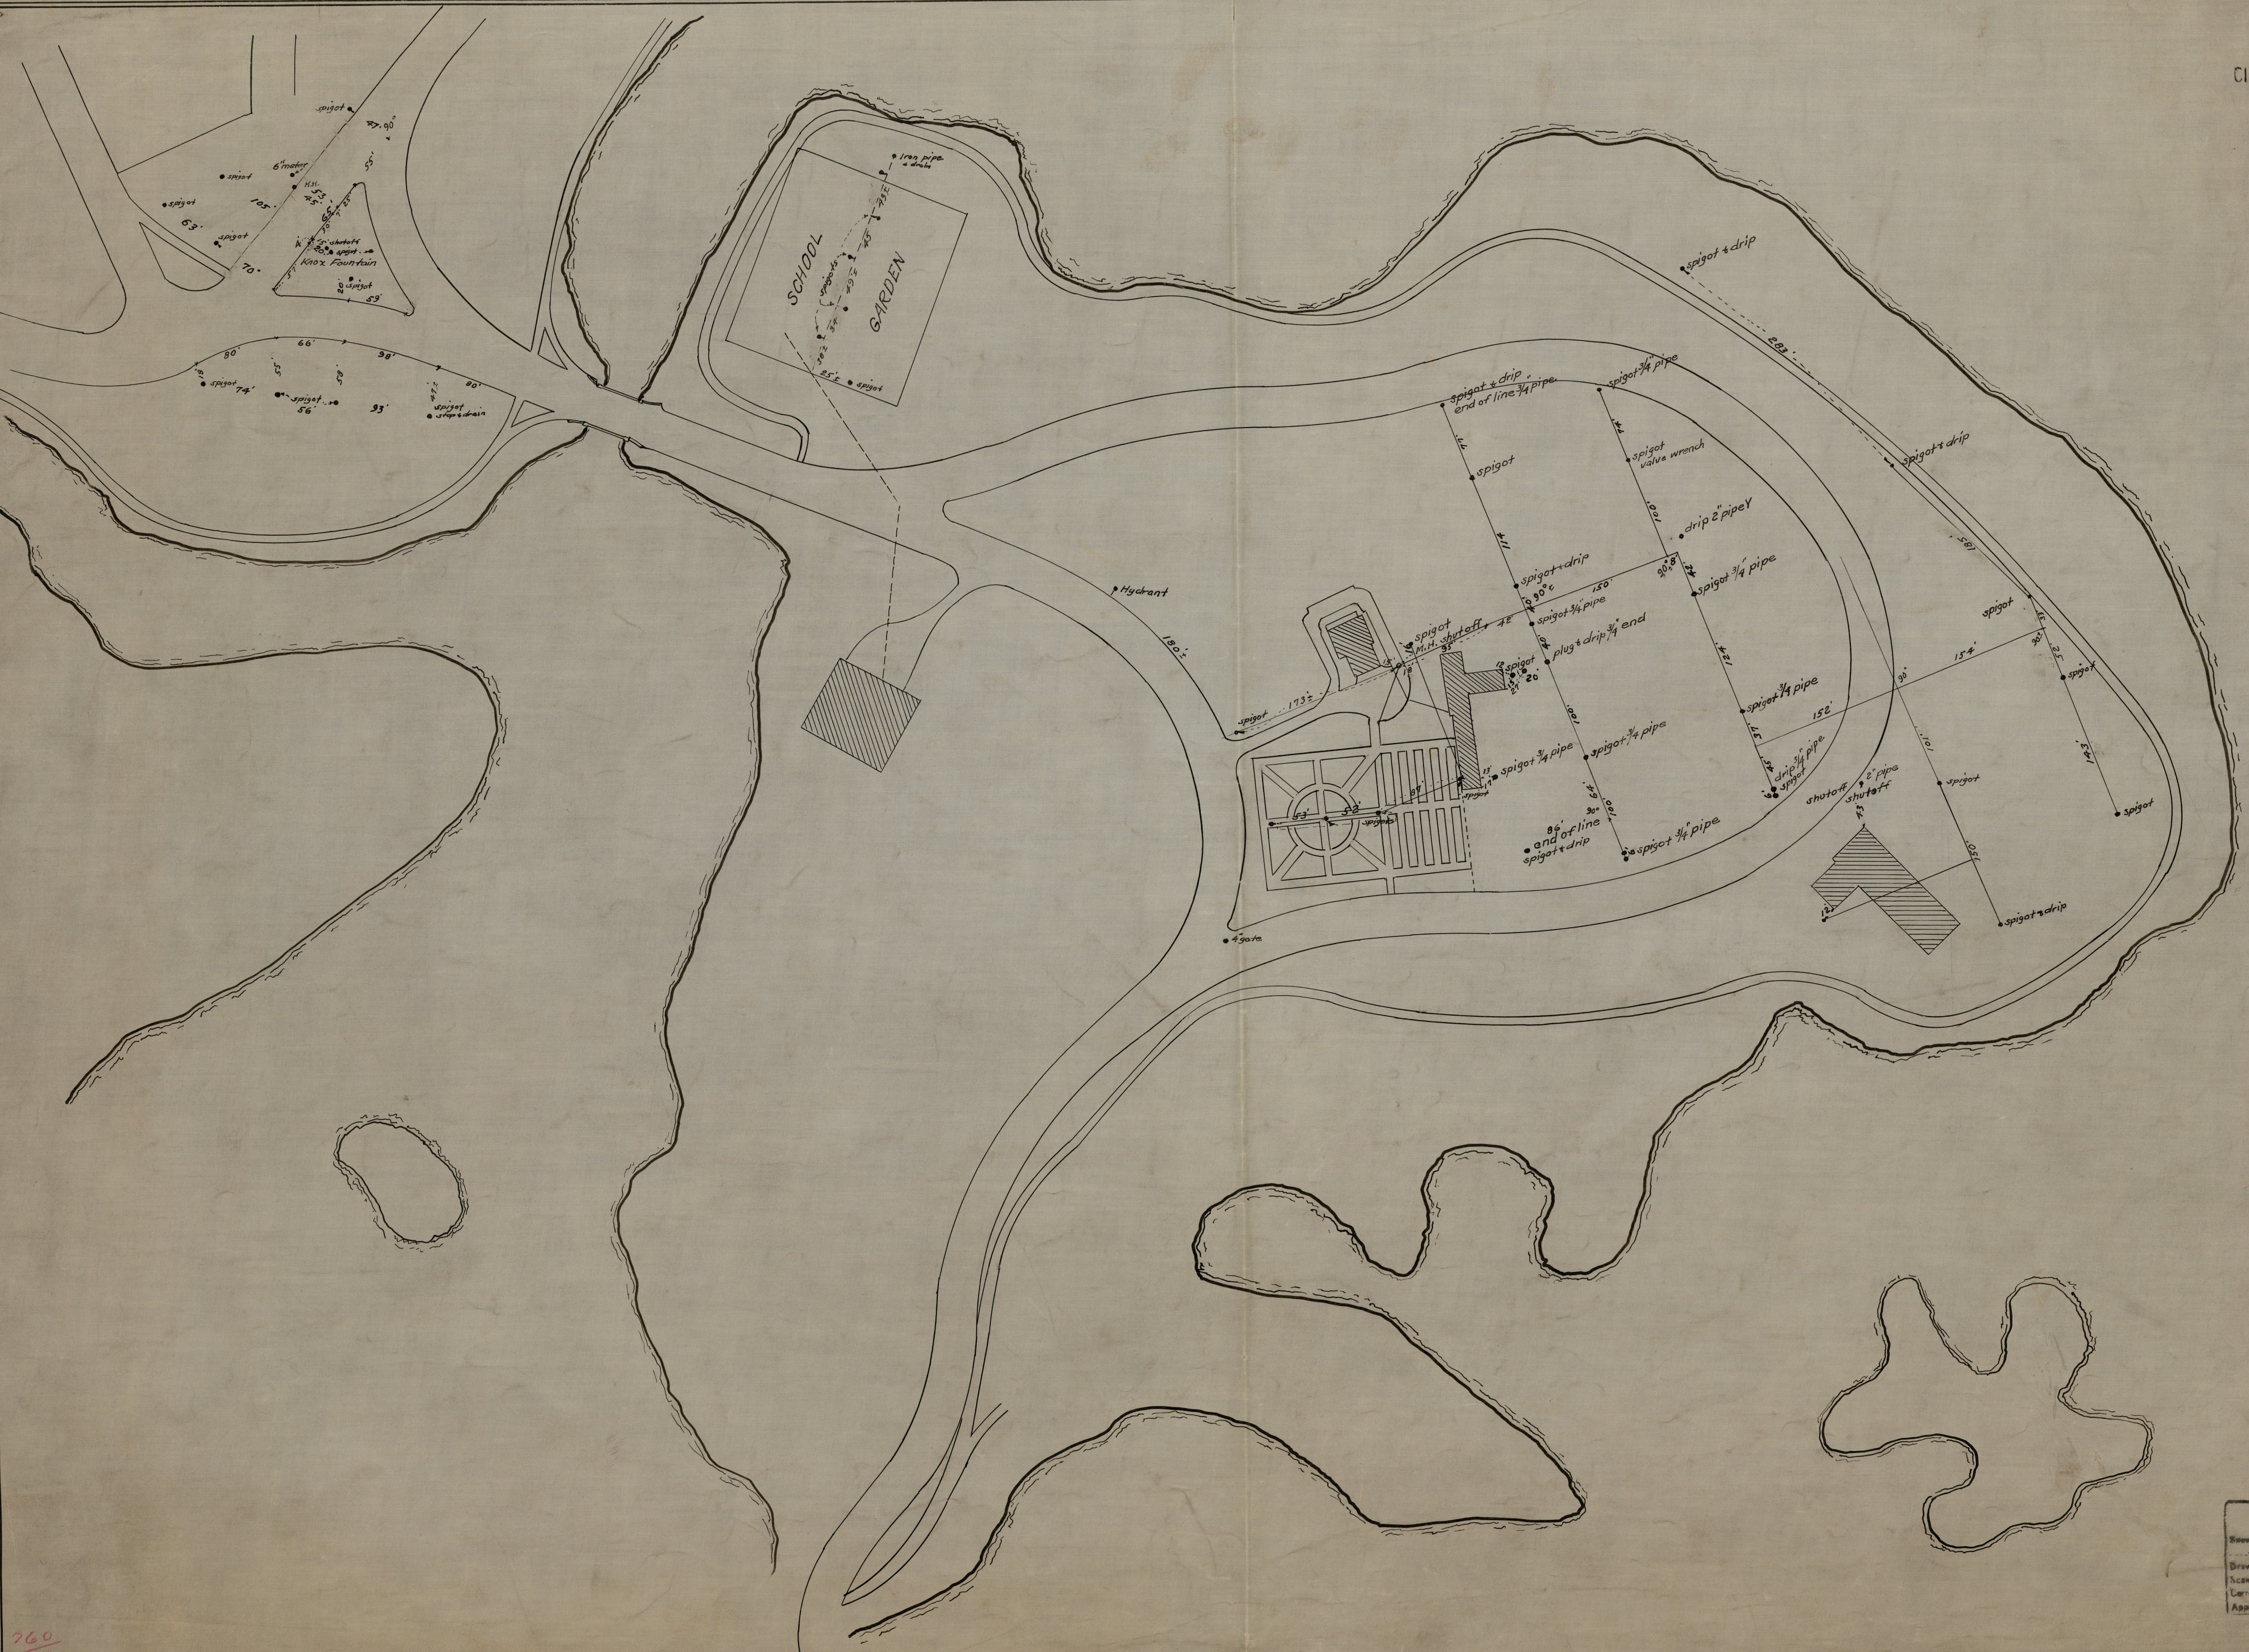

760/3

CITY OF PROVIDENCE
ENGINEERING DEPARTMENT
Roger Williams Park
Water Installations
Drawn by Caryon
Scale 1" = 80'
Jan 7, 1943
Checked by Frank Nathan
Approved by Frank Nathan