


PROVIDENCE, R. I.  
 CITY ENGINEER'S OFFICE  
 CITY PROPERTY DEPT

June 22, 1943

059279

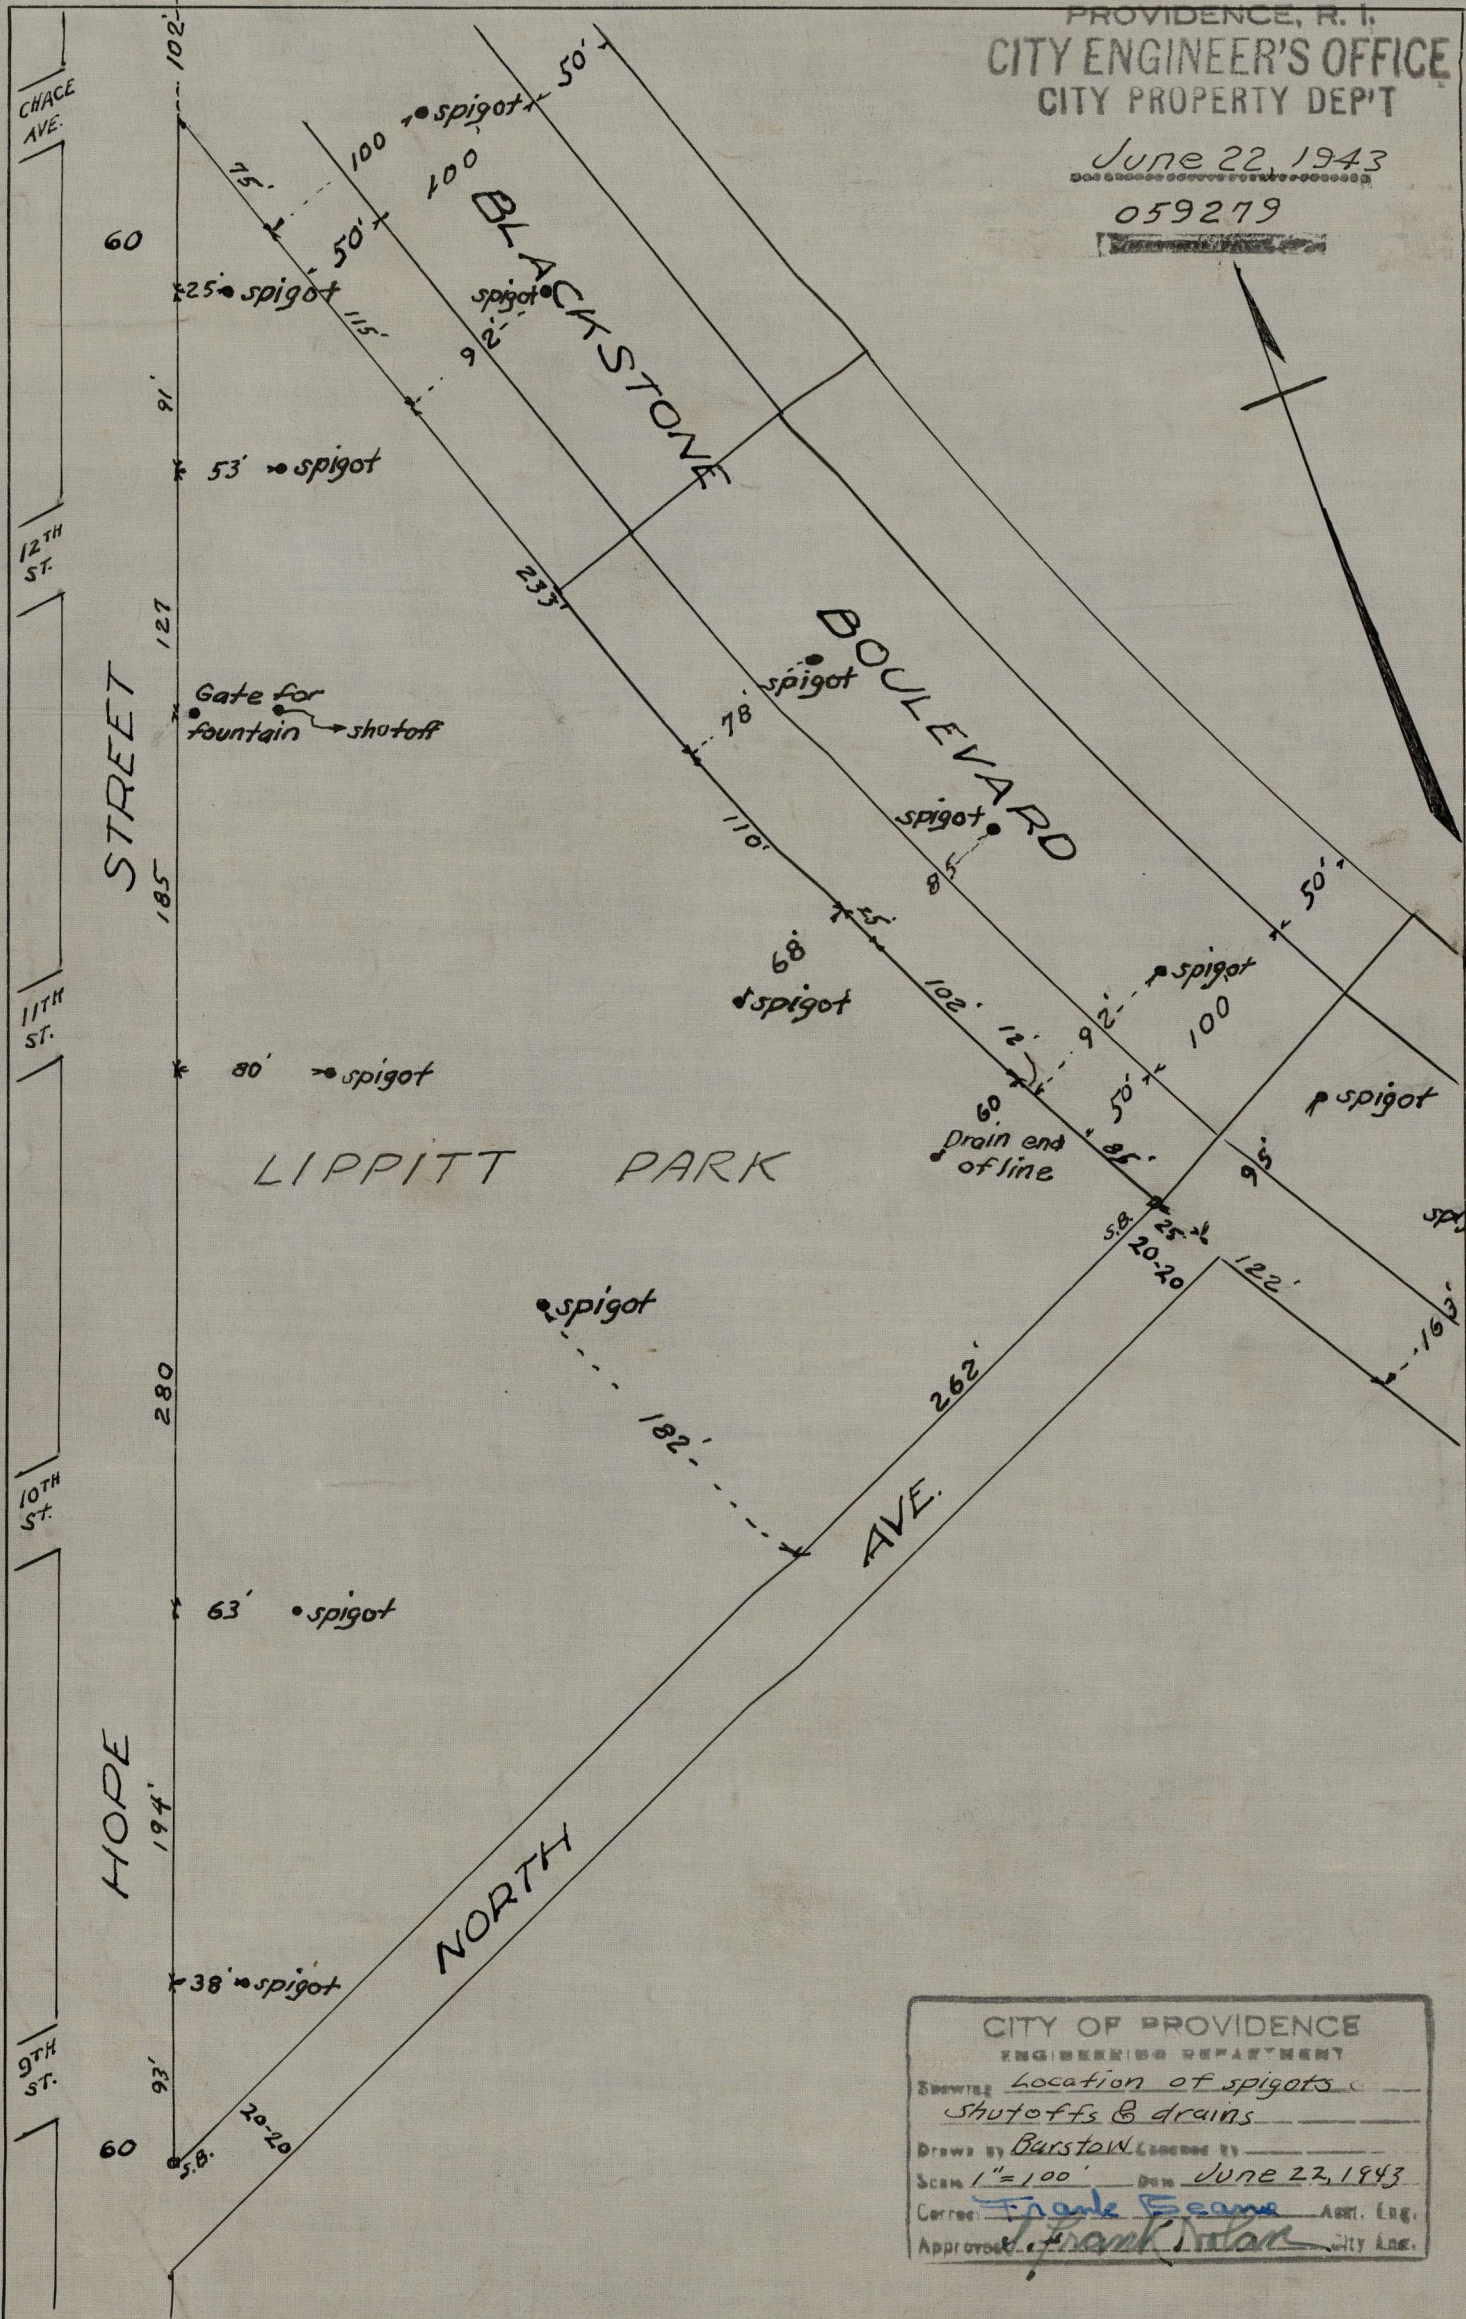

CITY OF PROVIDENCE  
 ENGINEERING DEPARTMENT  
 Showing Location of spigots & shutoffs & drains  
 Drawn by Barston, Checked by \_\_\_\_\_  
 Scale 1" = 100' Date June 23, 1943  
 Corrected by Frank Egan, Asst. Eng.  
 Approved by Frank J. Moran, City Eng.