


Rev. 2/21/190
 App. 5/18/70

PROVIDENCE, R. I.
 CITY PROPERTY SECTION
 Plan No. 063366
 Date May 15, 1970

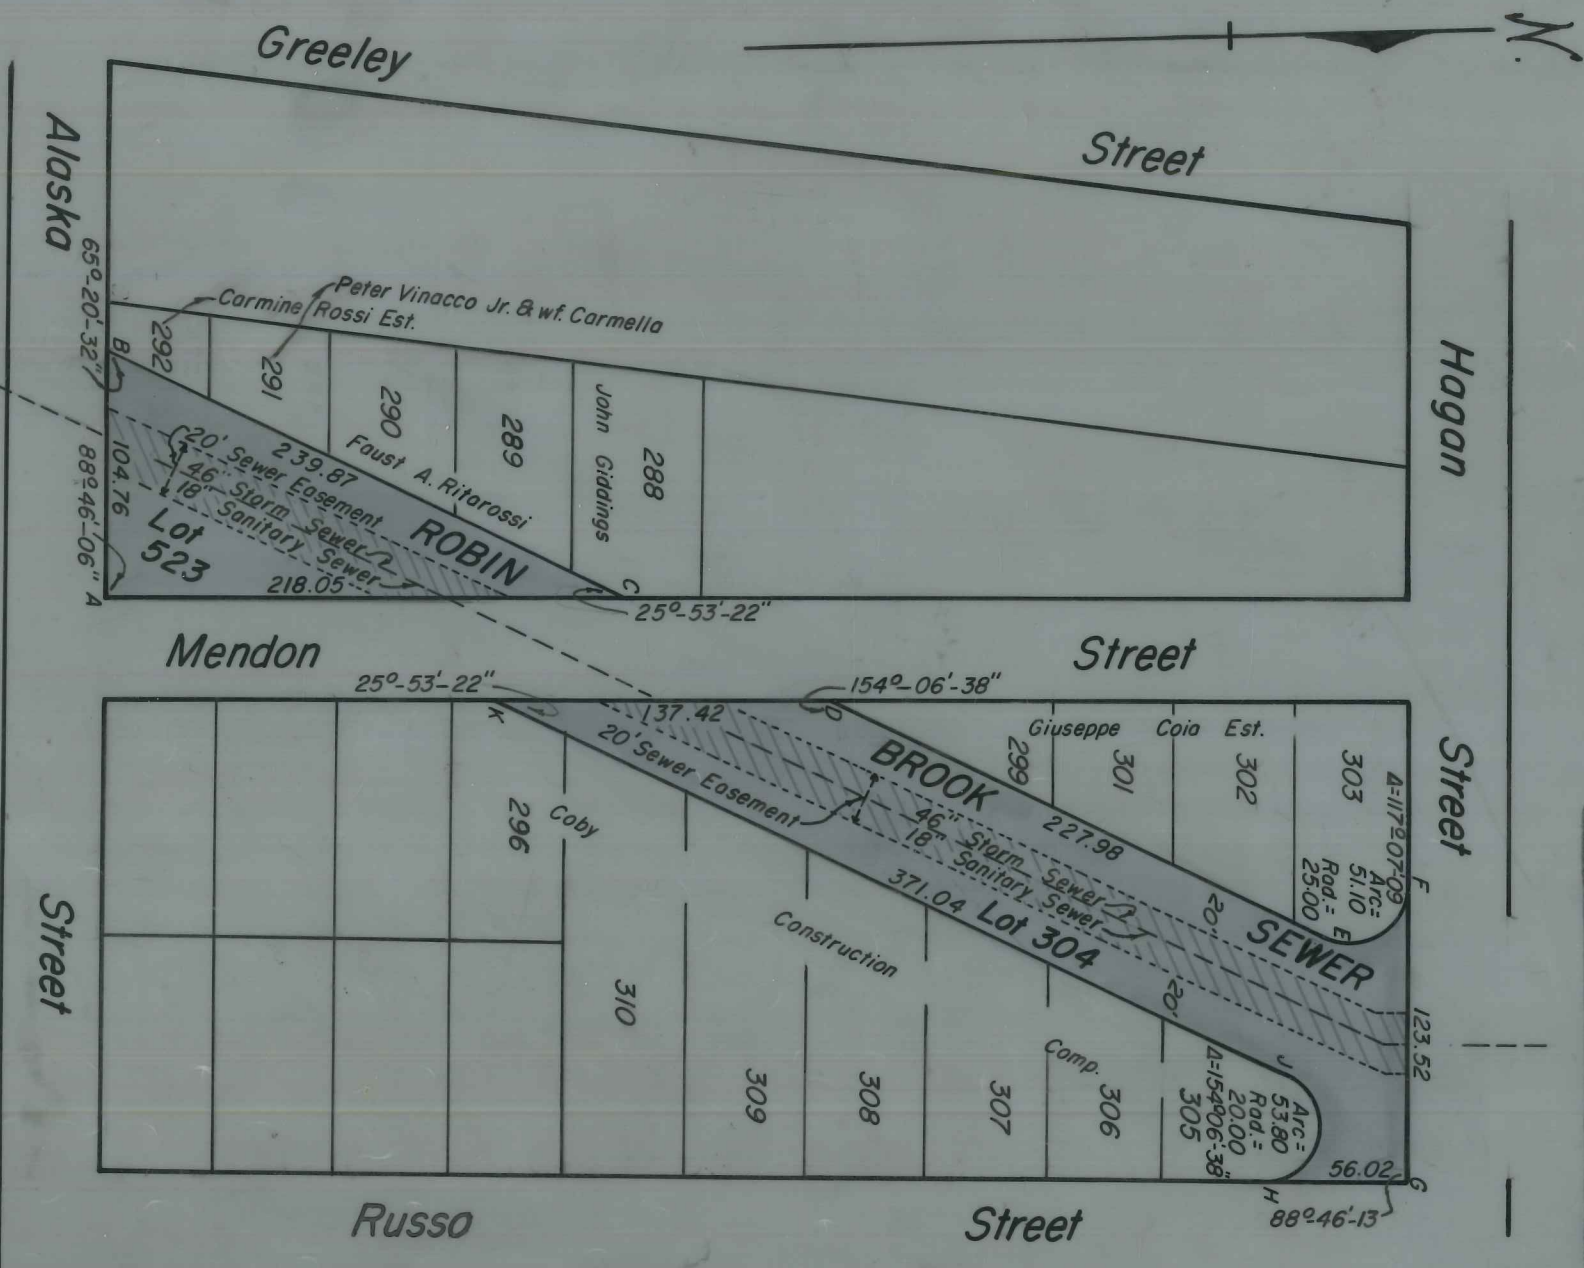

Note:
 Lot Numbers From Assessor's Plat 97
 Shaded Area A-B-C-A Indicates
 Proposed Sale - 11,422 Sq. Ft.
 Shaded Area D-E-F-G-H-J-K-D
 Indicates Proposed Sale - 22,114 Sq. Ft.
 Cross-Hatched Area Indicates
 20' Sewer Easement.

CITY OF PROVIDENCE, R. I.
 Public Works Dept. - Engineering Office
 Showing Proposed Sale Portion Robin Brook
 Sewer (Subject To 20' Easement)
 Drawn by Scungio Checked by L.P.R.
 Scale 1" = 80' Date May 15, 1970
 Corrected by [Signature] Associate Eng.
 Approved by [Signature] CHIEF ENGINEER

Revised June 5, 1970