


PROVIDENCE, R. I.  
 P. W. DEPT. - ENGINEERING OFFICE  
 CITY PROPERTY SECTION  
 Plan No. 060688  
 Date March 25, 1953

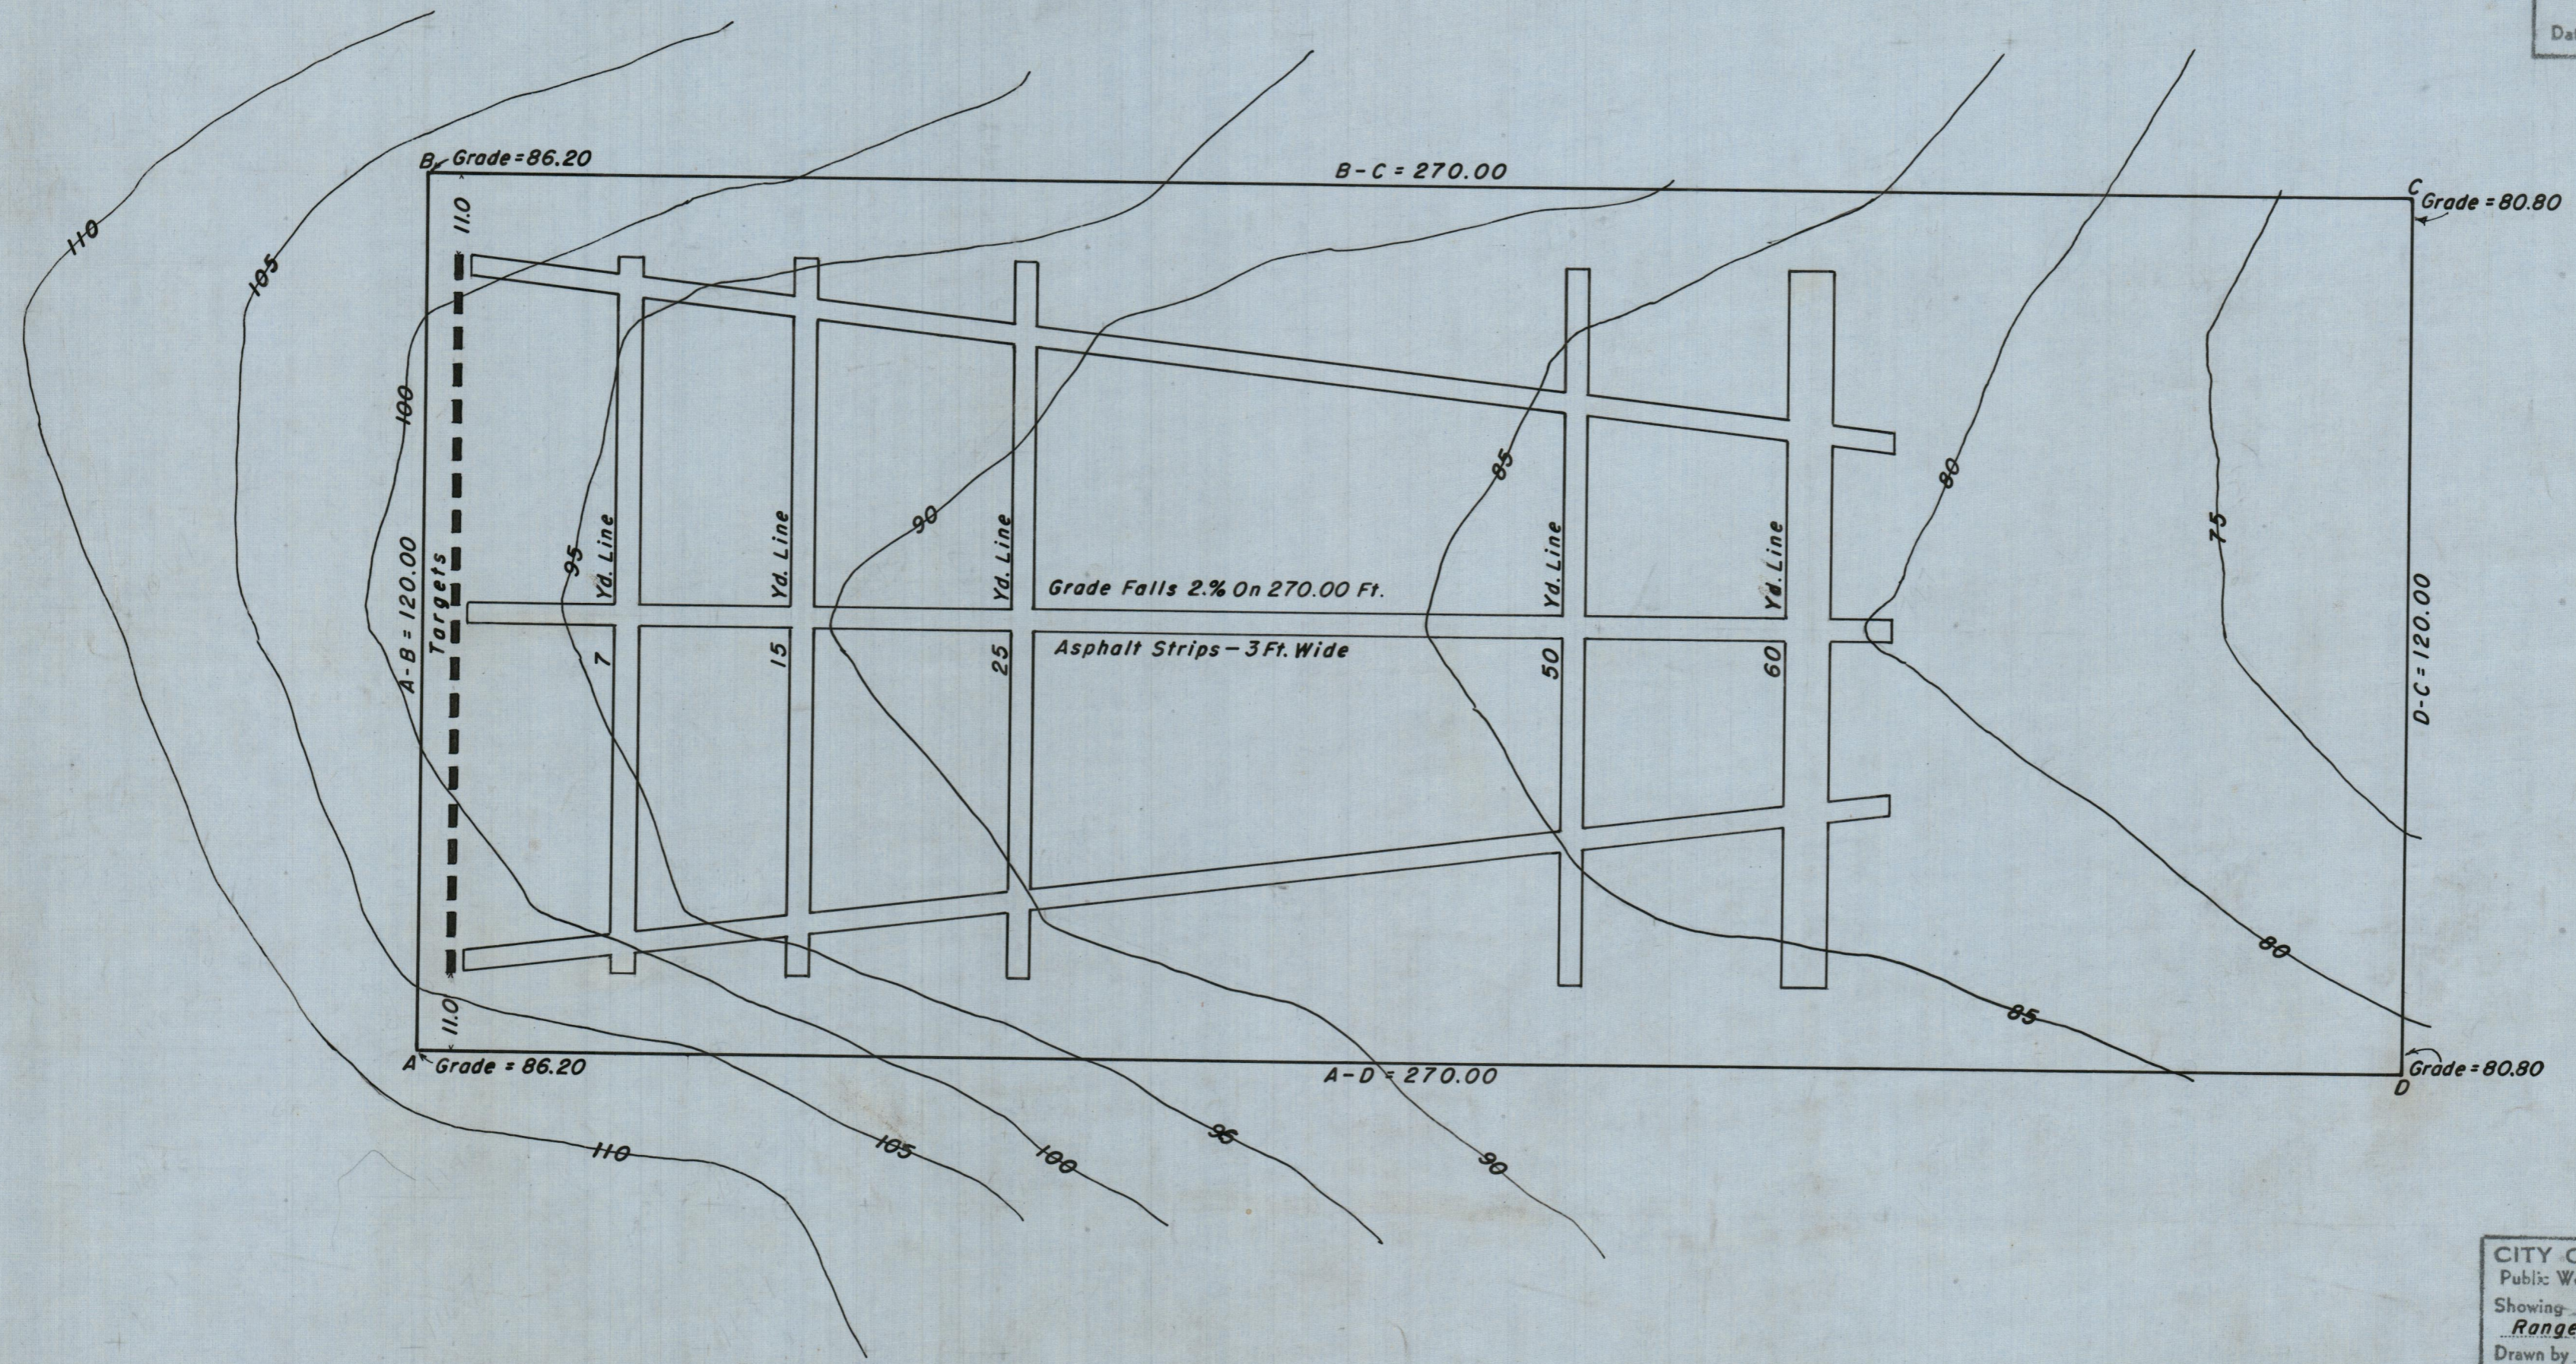

Base Elevations - 100.00 (Assumed)  
 Contours At 5 Ft. Intervals.

9,536 Cu.Yd. Excavation - 1194 Cu.Yd. Fill Required.

CITY OF PROVIDENCE, R. I.  
 Public Works Dept. - Engineering Office  
 Showing Proposed Police Rifle  
 Range At Neutaconkanut Park  
 Drawn by L.P.R. Checked by \_\_\_\_\_  
 Scale 1" = 20' Date Mar. 25, '53  
 Correct \_\_\_\_\_ Associate Engr.  
 Approved \_\_\_\_\_ CHIEF ENGINEER