


PROVIDENCE, R. I.
 P. W. DEPT. - ENGINEERING OFFICE
 CITY PROPERTY SECTION
 Plan No. 061805
 Date January 22, 1959

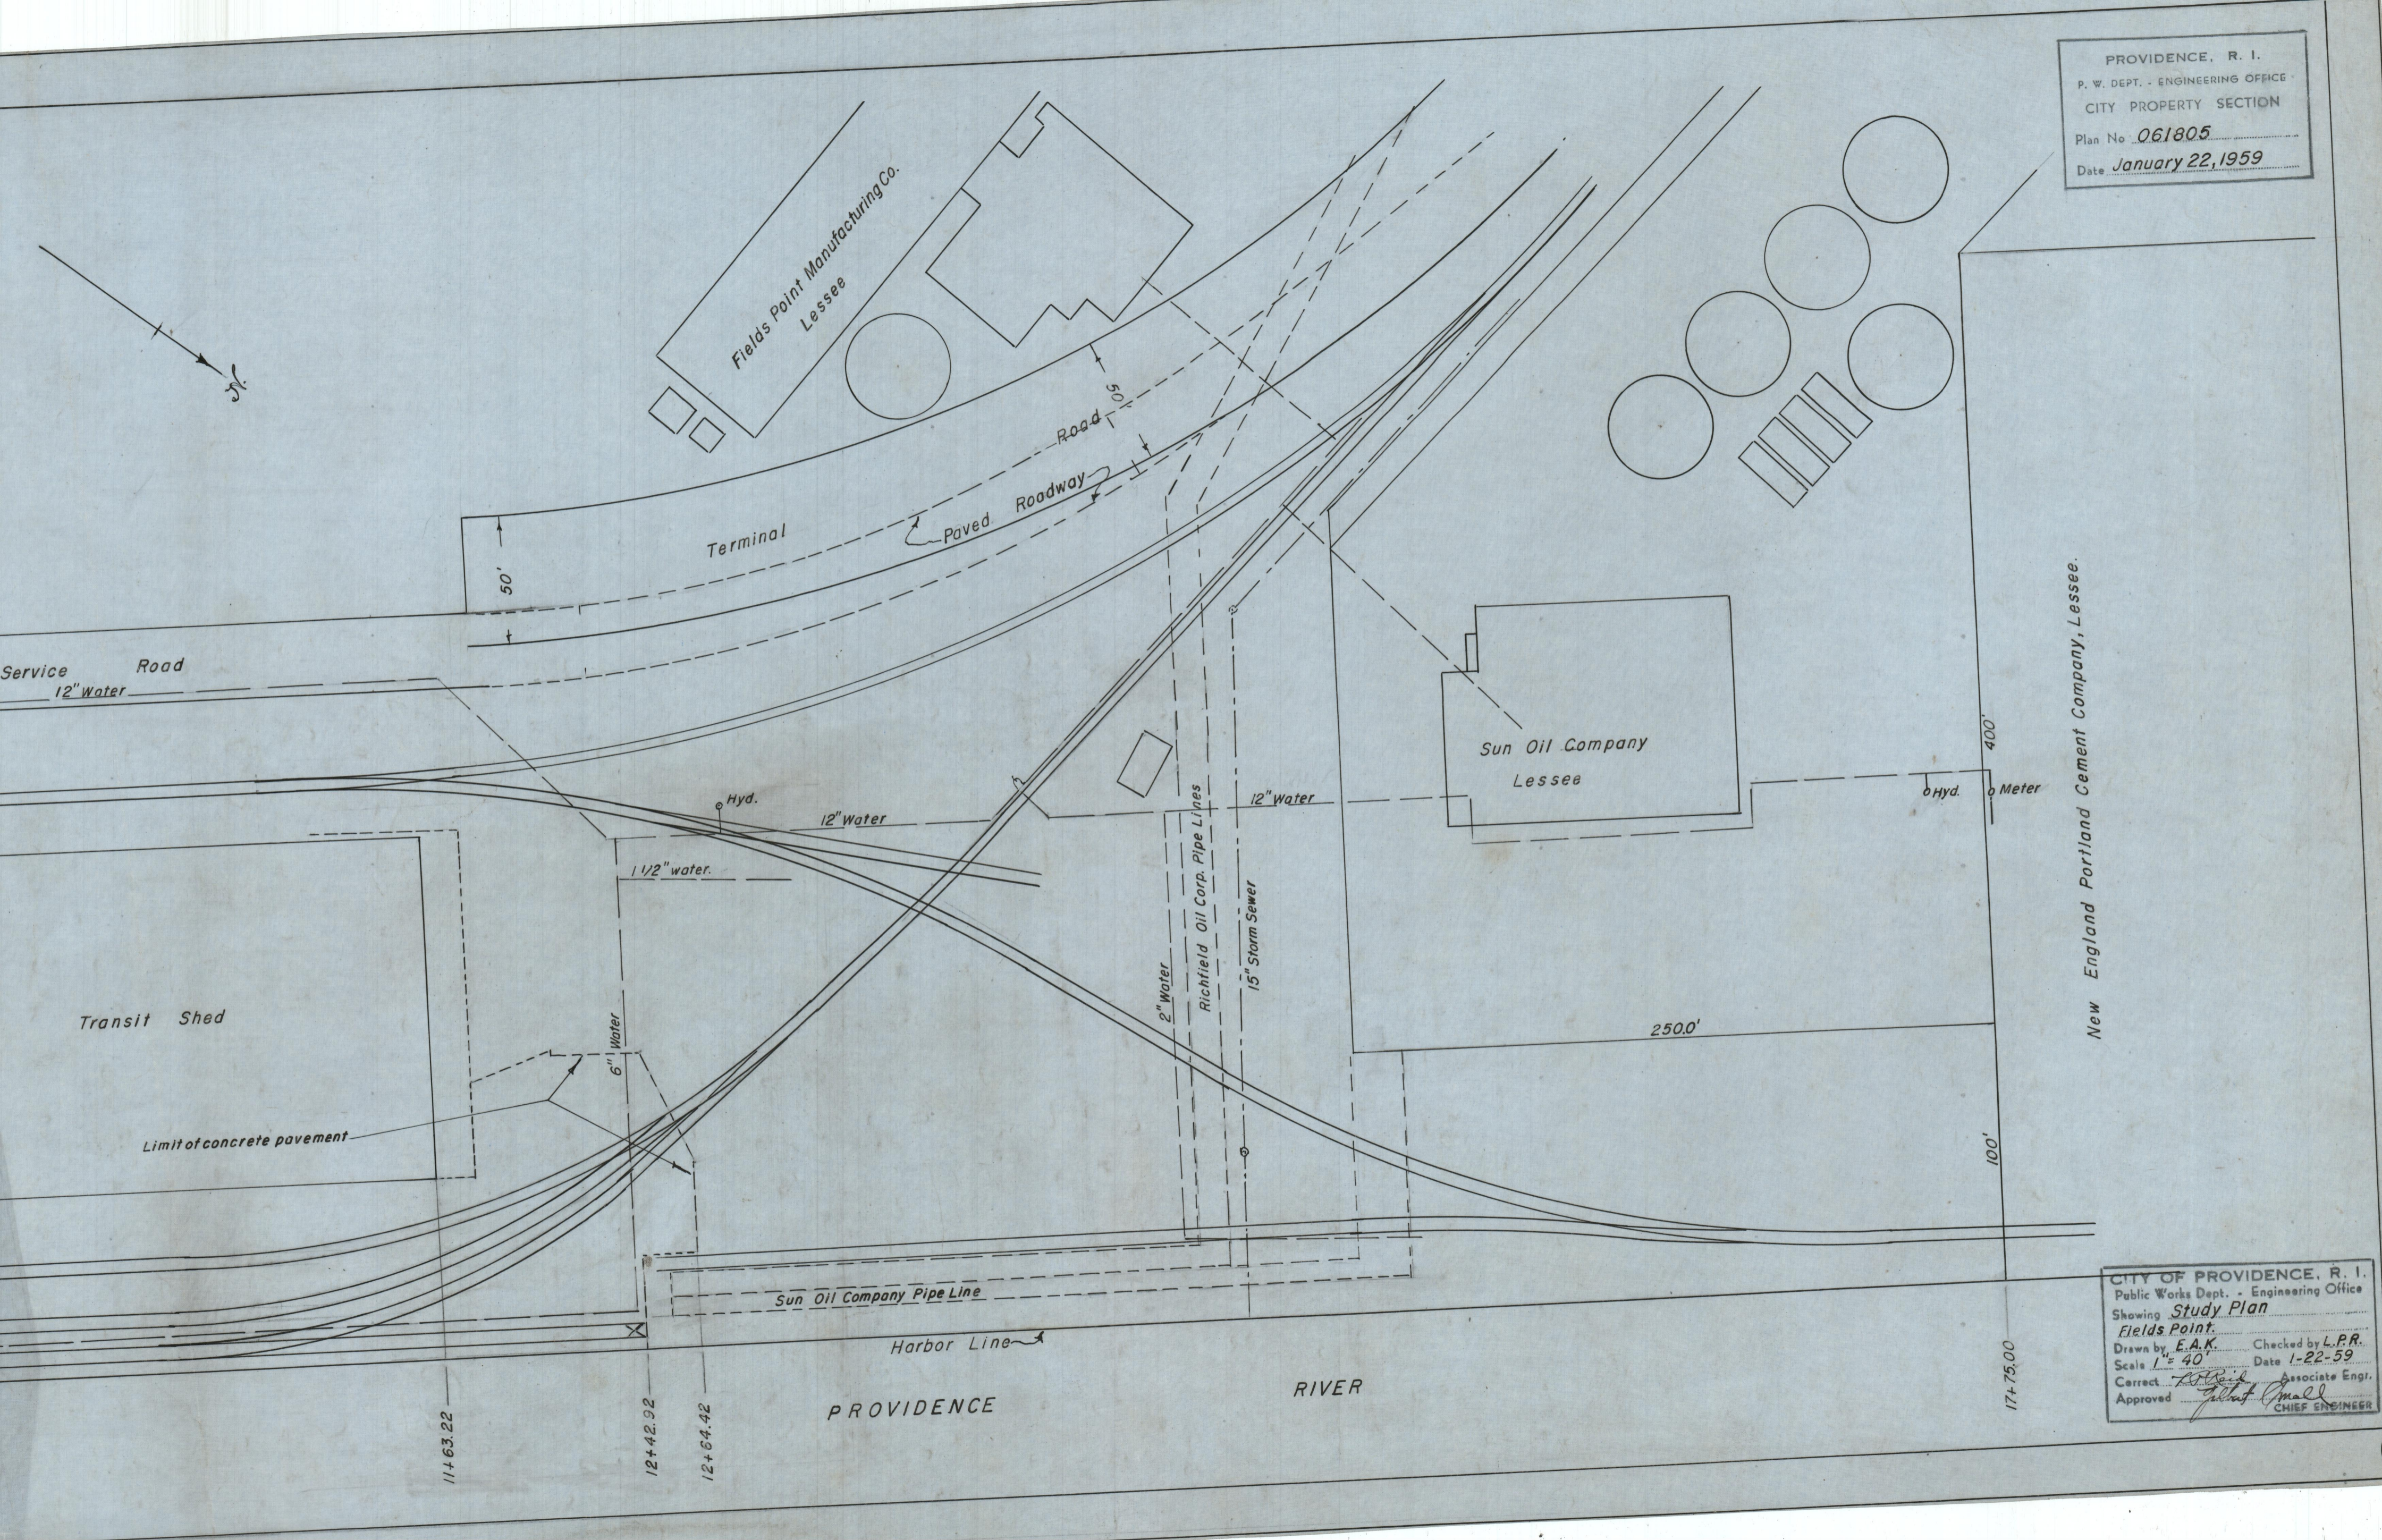

New England Portland Cement Company, Lessee.

CITY OF PROVIDENCE, R. I.
 Public Works Dept. - Engineering Office
 Showing Study Plan
 Fields Point.
 Drawn by E.A.K. Checked by L.P.R.
 Scale 1" = 40' Date 1-22-59
 Corrected Associate Engr.
 Approved *[Signature]* CHIEF ENGINEER

11+63.22
 12+42.92
 12+64.42

400'
 100'
 17+75.00

2500'

PROVIDENCE RIVER

Harbor Line

Sun Oil Company Pipe Line

Richfield Oil Corp. Pipe Lines
 2" Water
 15" Storm Sewer

Sun Oil Company
 Lessee

Fields Point Manufacturing Co.
 Lessee

Terminal

Paved Roadway

Service Road
 12" Water

Hyd. 12" Water

1 1/2" water.

6" Water

Transit Shed

Limit of concrete pavement

Hyd. Meter