


PROVIDENCE, R. I.
 P. W. DEPT. - ENGINEERING OFFICE
 CITY PROPERTY SECTION
 Plan No 061894
 Date July 16, 1959

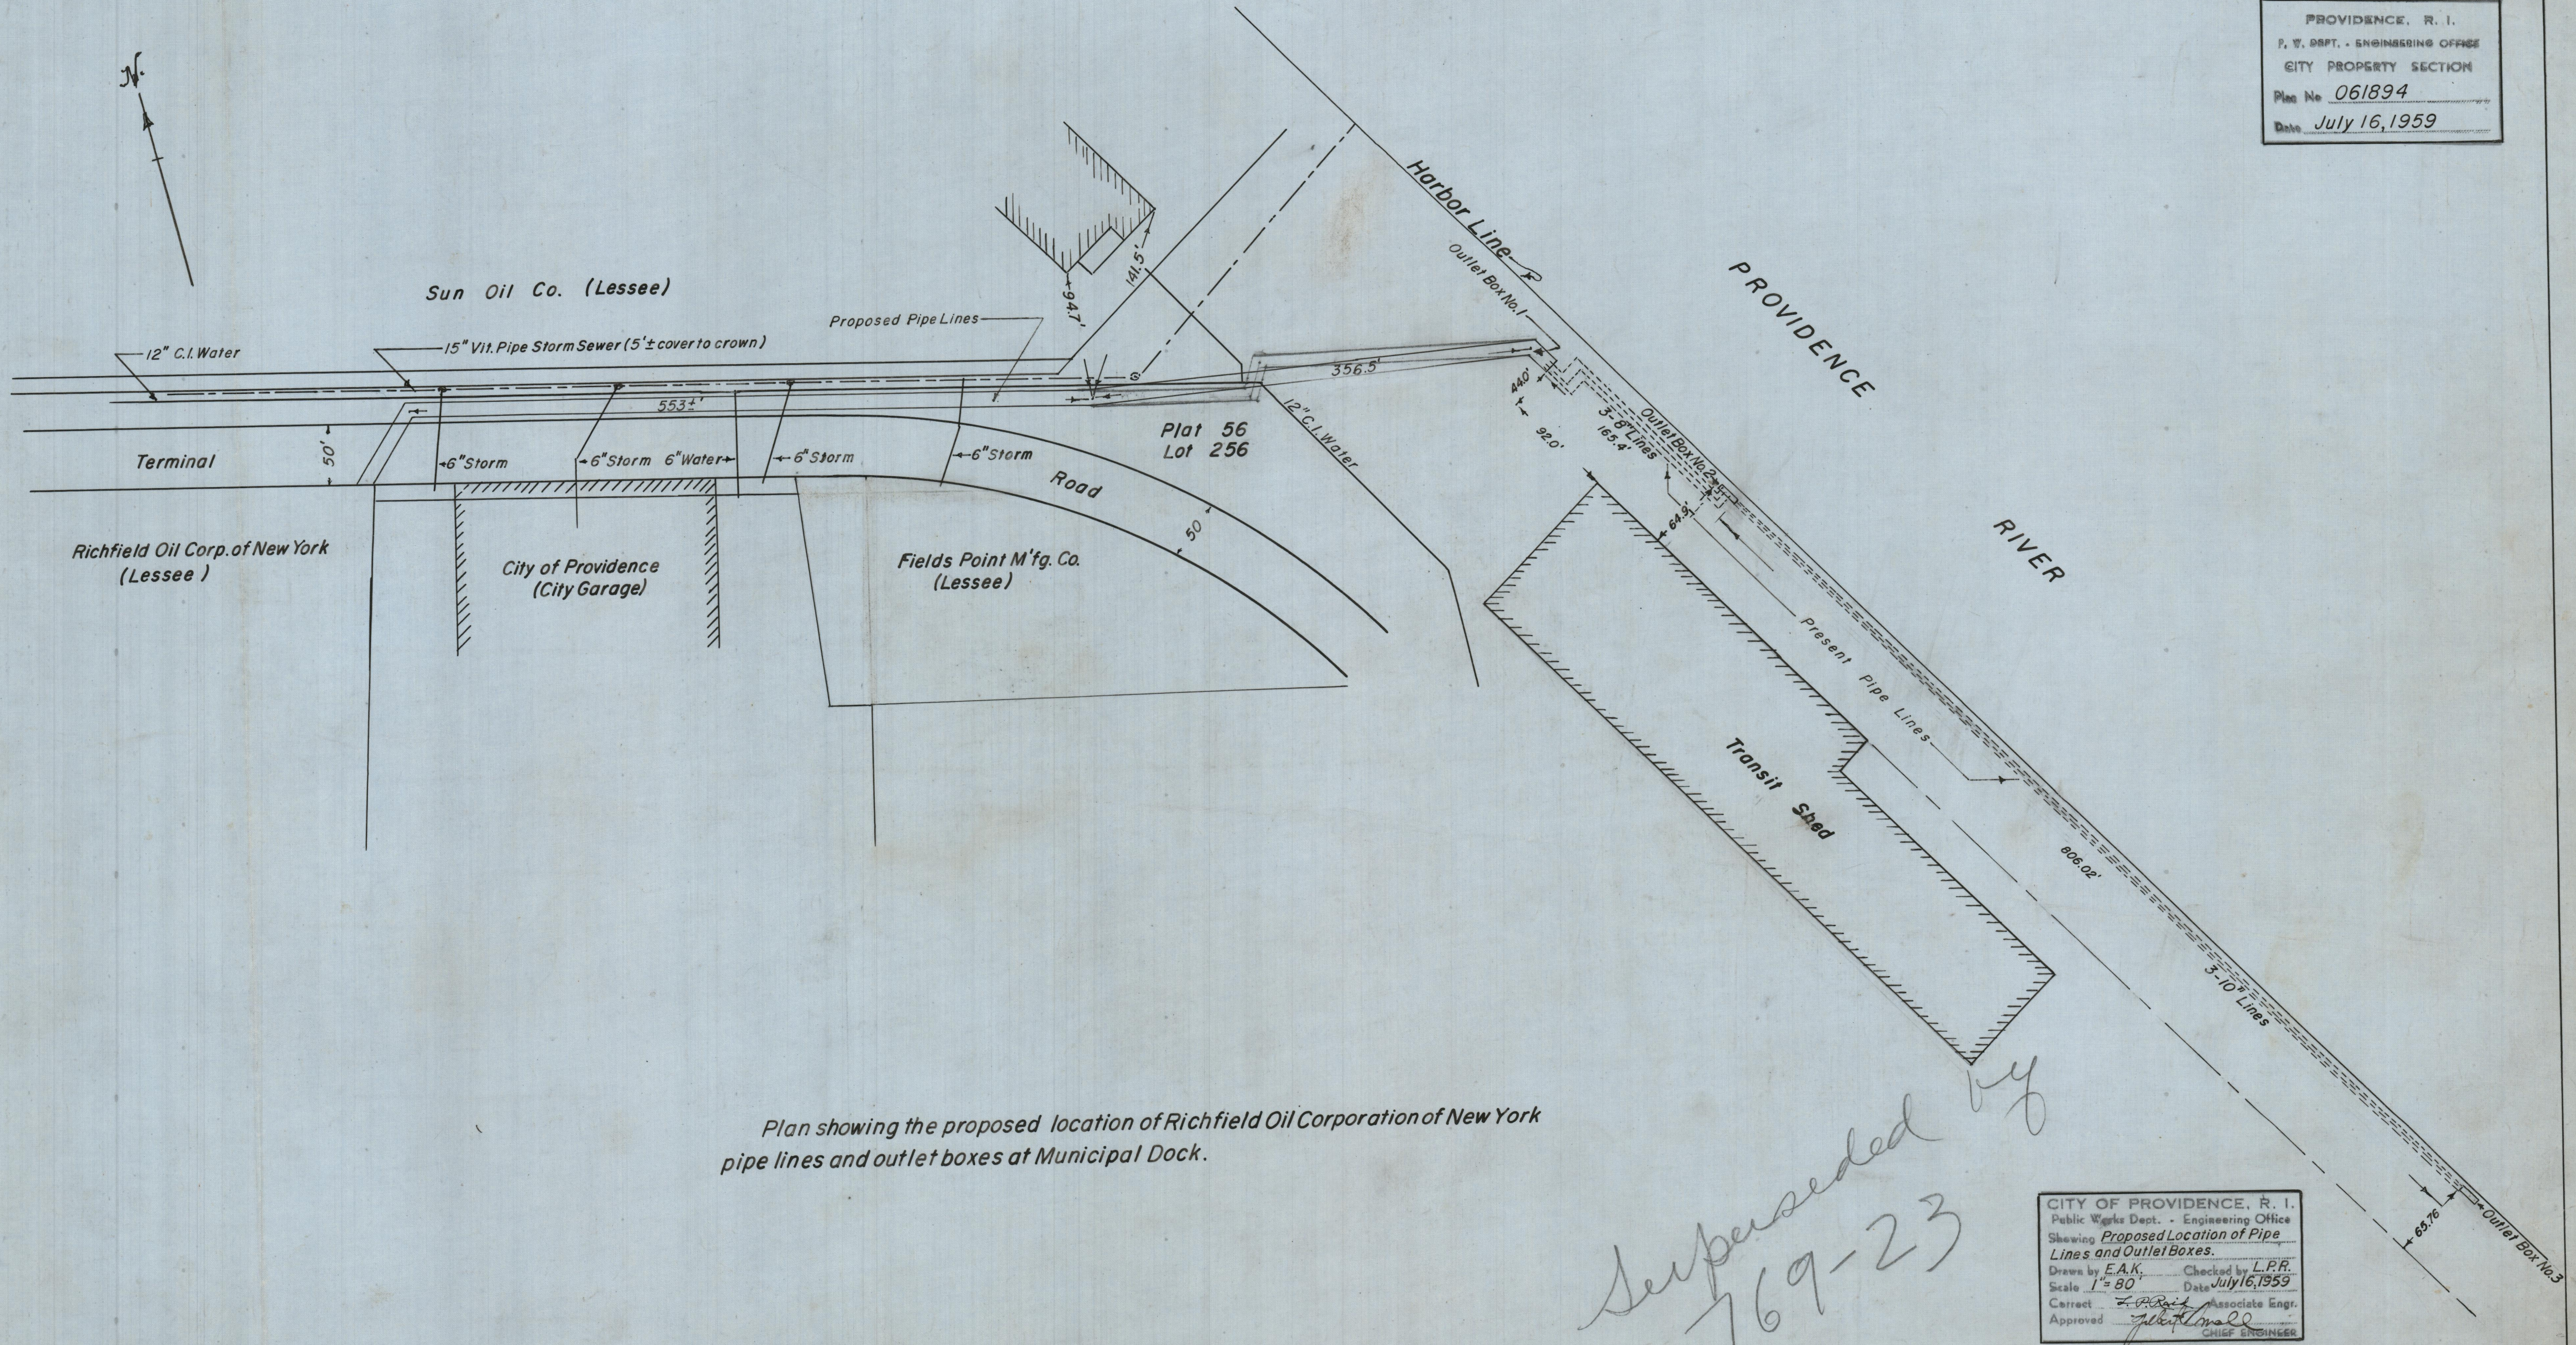

Plan showing the proposed location of Richfield Oil Corporation of New York pipe lines and outlet boxes at Municipal Dock.

*Superseded by
 769-23*

CITY OF PROVIDENCE, R. I.
 Public Works Dept. - Engineering Office
 Showing Proposed Location of Pipe Lines and Outlet Boxes.
 Drawn by E.A.K. Checked by L.P.R.
 Scale 1" = 80' Date July 16, 1959
 Corrected by [Signature] Associate Engr.
 Approved [Signature] CHIEF ENGINEER