


PROVIDENCE, R. I.
 P. W. DEPT. - ENGINEERING OFFICE
 CITY PROPERTY SECTION
 Plan No. 061935
 Date October 2, 1959

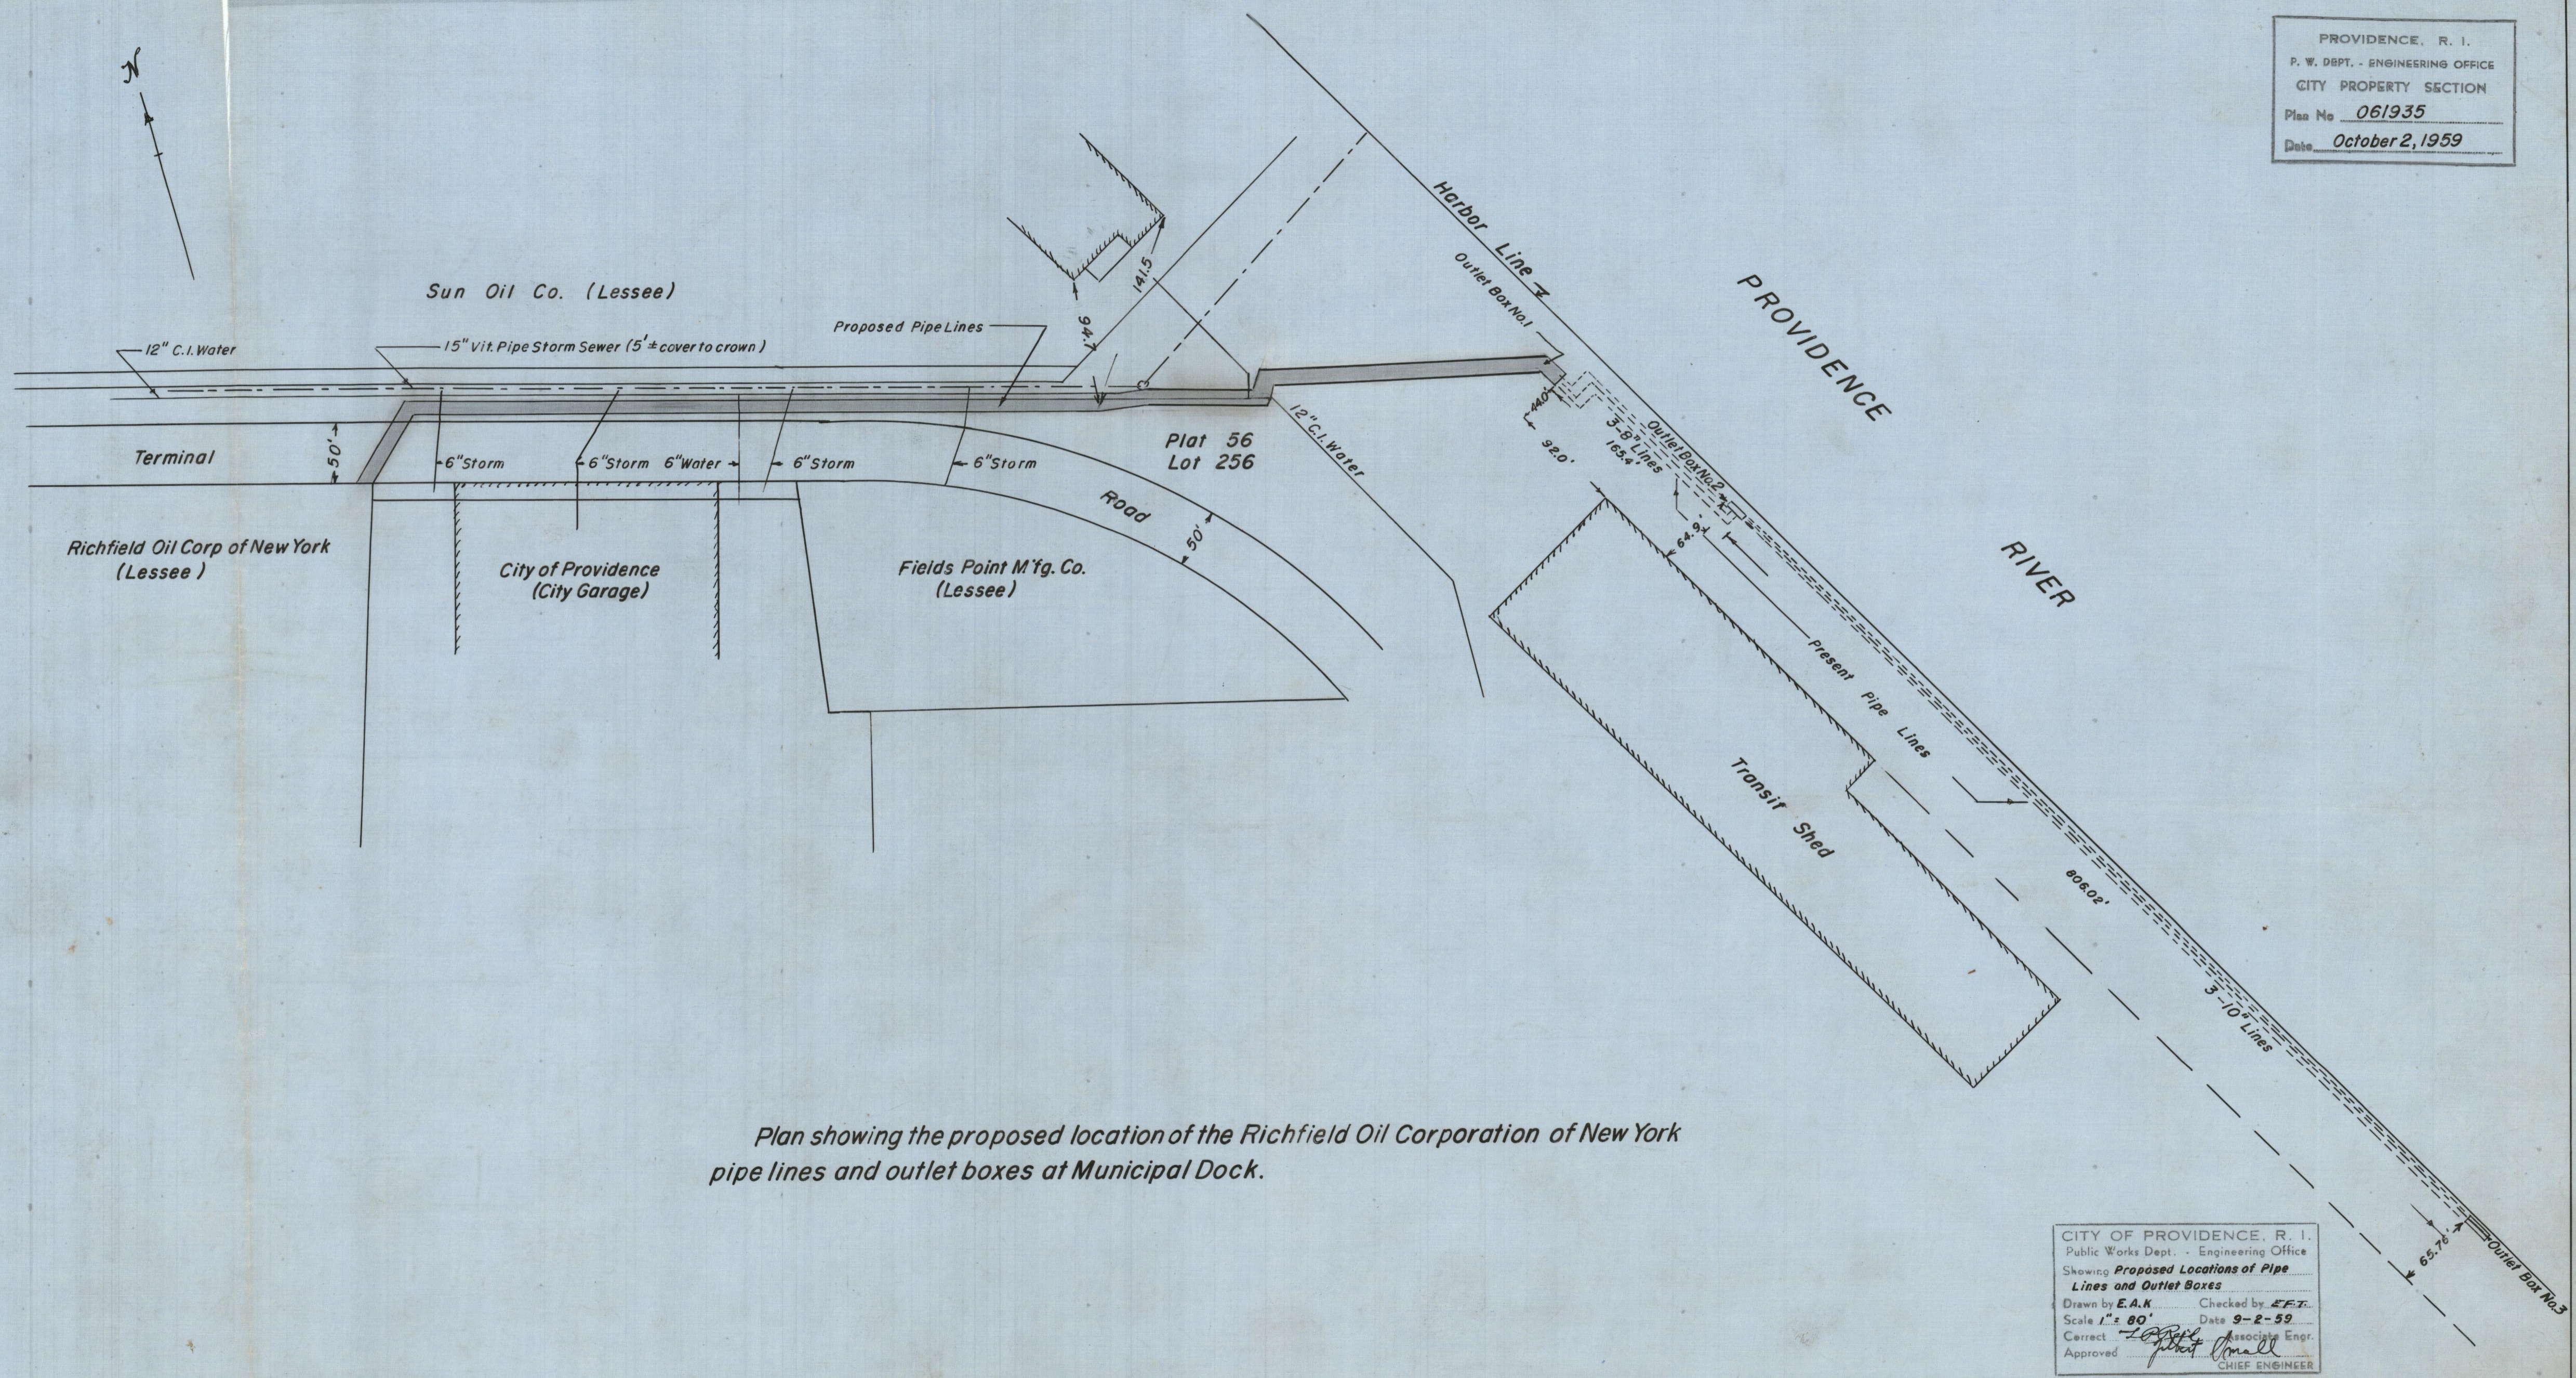

Plan showing the proposed location of the Richfield Oil Corporation of New York pipe lines and outlet boxes at Municipal Dock.

CITY OF PROVIDENCE, R. I.
 Public Works Dept. - Engineering Office
 Showing Proposed Locations of Pipe Lines and Outlet Boxes
 Drawn by E.A.K. Checked by E.F.T.
 Scale 1" = 80' Date 9-2-59
 Corrected by [Signature] Associate Engr.
 Approved by [Signature] CHIEF ENGINEER