
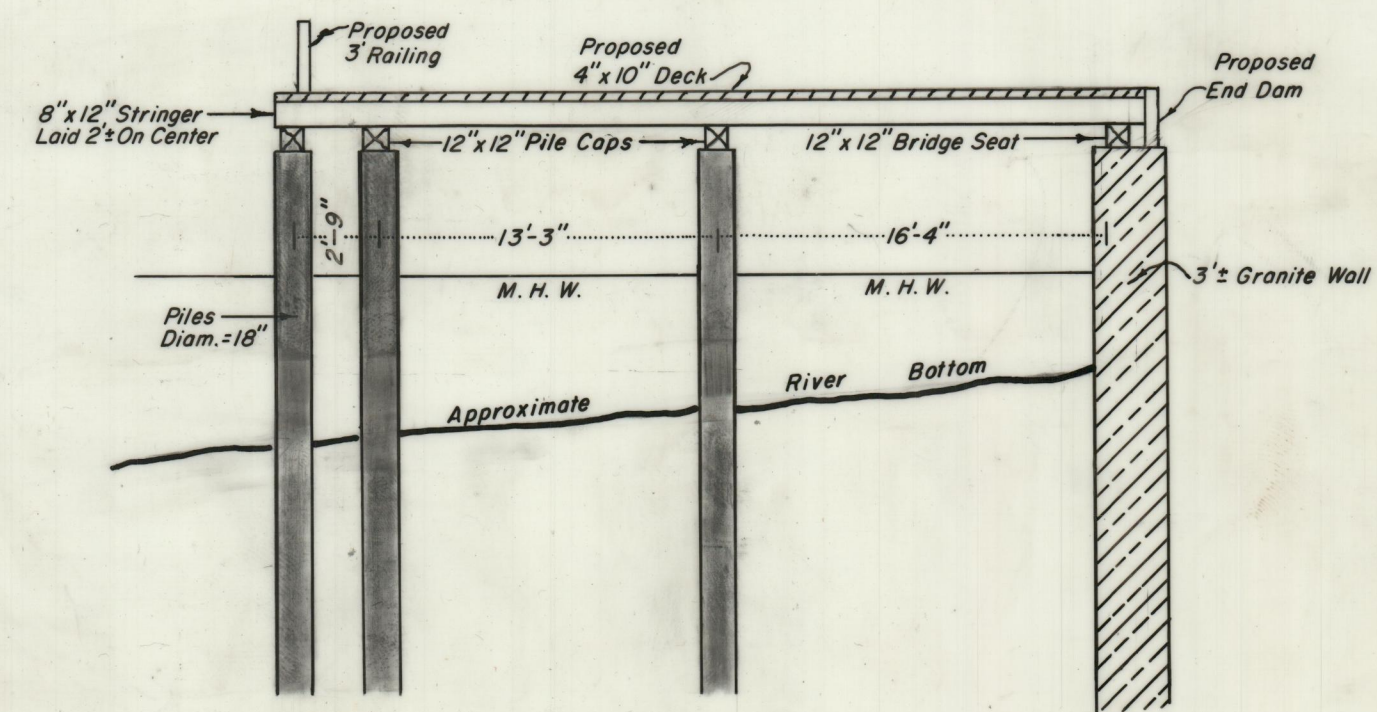


INDIA POINT DOCK

Providence, Rhode Island

PROVIDENCE, R. I.
 P. W. DEPT. - ENGINEERING OFFICE
 CITY PROPERTY SECTION
 Plan No. 063370
 Date June 12, 1970

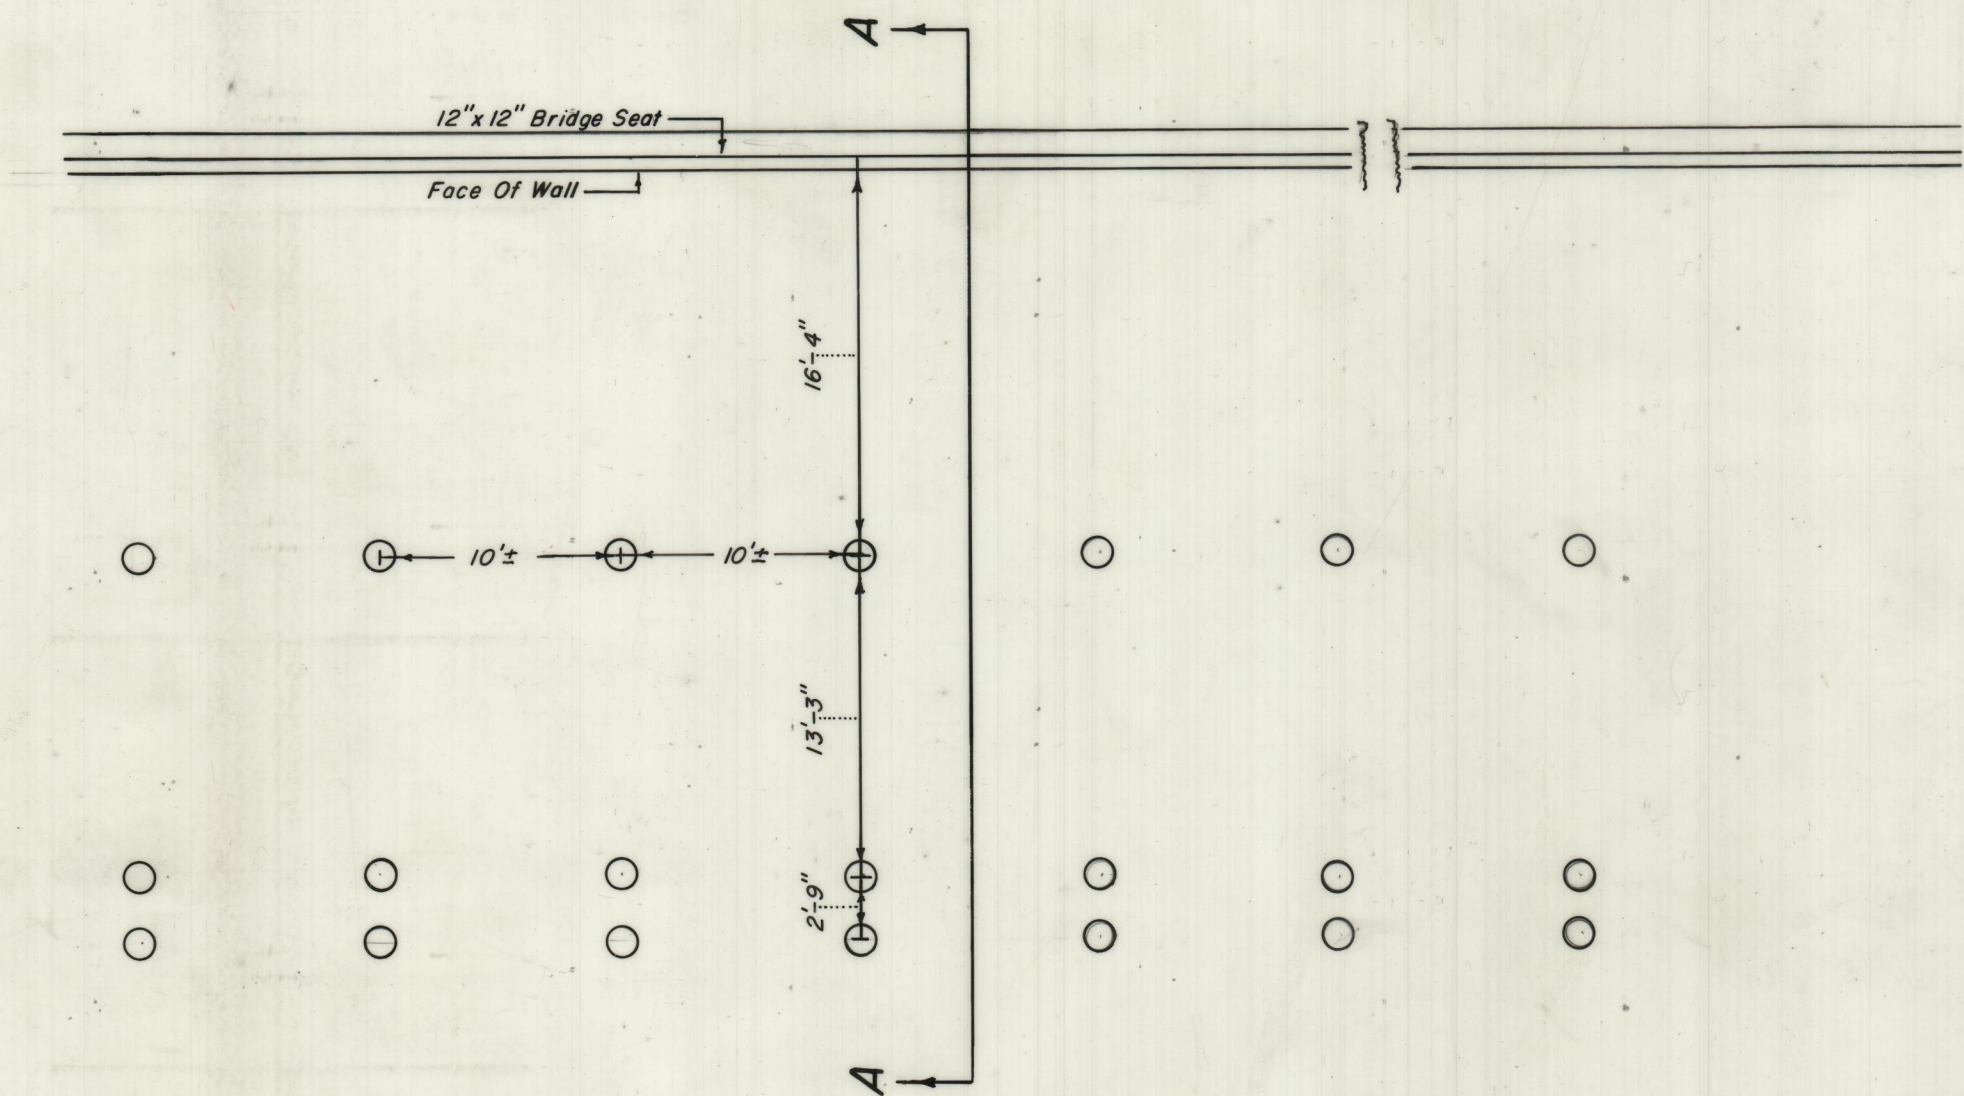

Section — A-A

Typical Section Showing Piles & Wall Locations

(From 1+50 East — 3+00 West Of Base Line See Plan 673-59)

CITY OF PROVIDENCE, R. I.
 Public Works Dept. - Engineering Office
 Showing Typical Section Piles &
 Wall India Point Dock
 Drawn by Scungio Checked by L.P.R.
 Scale 1/8" = 1' Date June 12, 70
 Corrected by F.P. [Signature] Associate Engr.
 Approved by R.B. [Signature] CHIEF ENGINEER