

Providence River

Flood

Providence River

Ebb


PROVIDENCE R. I.
 P. W. DEPT - ENGINEER
 CITY PROPERTY SECTION
 Plan No 063813
 Date January 11, 1974

Station	6+00	5+75	5+50	5+25	5+00	4+75	4+50	4+25	4+00	3+75	3+50	3+25	3+00	2+75	2+50	2+25	2+00	1+75	1+50	1+25	1+00	0+75	0+50	0+25	0+00
40.0	40.1	40.3	40.8	40.3	40.5	40.8	40.7	41.0	40.8	40.9	41.2	41.0	40.9	41.1	41.2	41.0	40.9	40.6	40.3	40.2	40.3	40.1	40.7	40.9	40.9
39.7	39.1	39.5	39.8	40.1	40.3	40.4	40.3	40.3	40.2	40.0	40.2	40.3	40.8	41.5	41.2	41.0	40.4	39.9	39.6	39.5	39.2	38.8	39.6	40.9	40.9
38.8	38.4	36.0	35.7	35.8	36.0	36.7	36.4	36.2	36.5	36.8	37.0	37.2	37.9	37.5	37.1	36.4	36.5	37.2	36.9	36.6	35.8	34.0	36.7	38.1	38.1
37.2	36.8	36.3	36.2	37.0	37.1	37.0	36.9	36.6	36.8	36.9	37.0	37.4	37.0	36.8	36.3	36.3	36.2	36.8	36.3	36.4	36.5	36.8	36.7	37.7	37.7
36.7	36.5	36.0	36.1	36.7	36.6	36.1	36.5	36.9	36.9	36.4	36.2	36.0	35.8	35.6	35.4	35.1	35.9	35.9	36.0	35.8	35.6	35.7	35.8	35.6	35.6
35.1	34.7	34.2	34.5	34.6	34.3	33.7	34.4	35.0	35.1	34.8	35.3	35.7	35.2	35.4	34.7	33.6	34.1	34.9	35.1	35.1	35.2	34.9	35.7	35.8	35.2
33.0	33.7	33.5	33.1	32.9	33.0	32.8	33.6	33.8	33.2	32.8	33.1	33.0	33.5	33.7	33.2	33.0	32.7	32.9	33.0	33.2	33.0	32.1	32.8	32.8	32.8
30.9	30.9	32.1	31.6	31.2	31.3	31.5	30.1	28.7	29.6	30.2	29.5	28.6	30.1	31.8	31.6	31.4	30.5	30.0	30.7	30.8	30.7	31.3	31.2	31.3	31.3

Elevation Top Of Sea Wall = 10.70 Above Mean Low Water

Face Of Dock Berth #3 --- 605' ---

Harbor Line

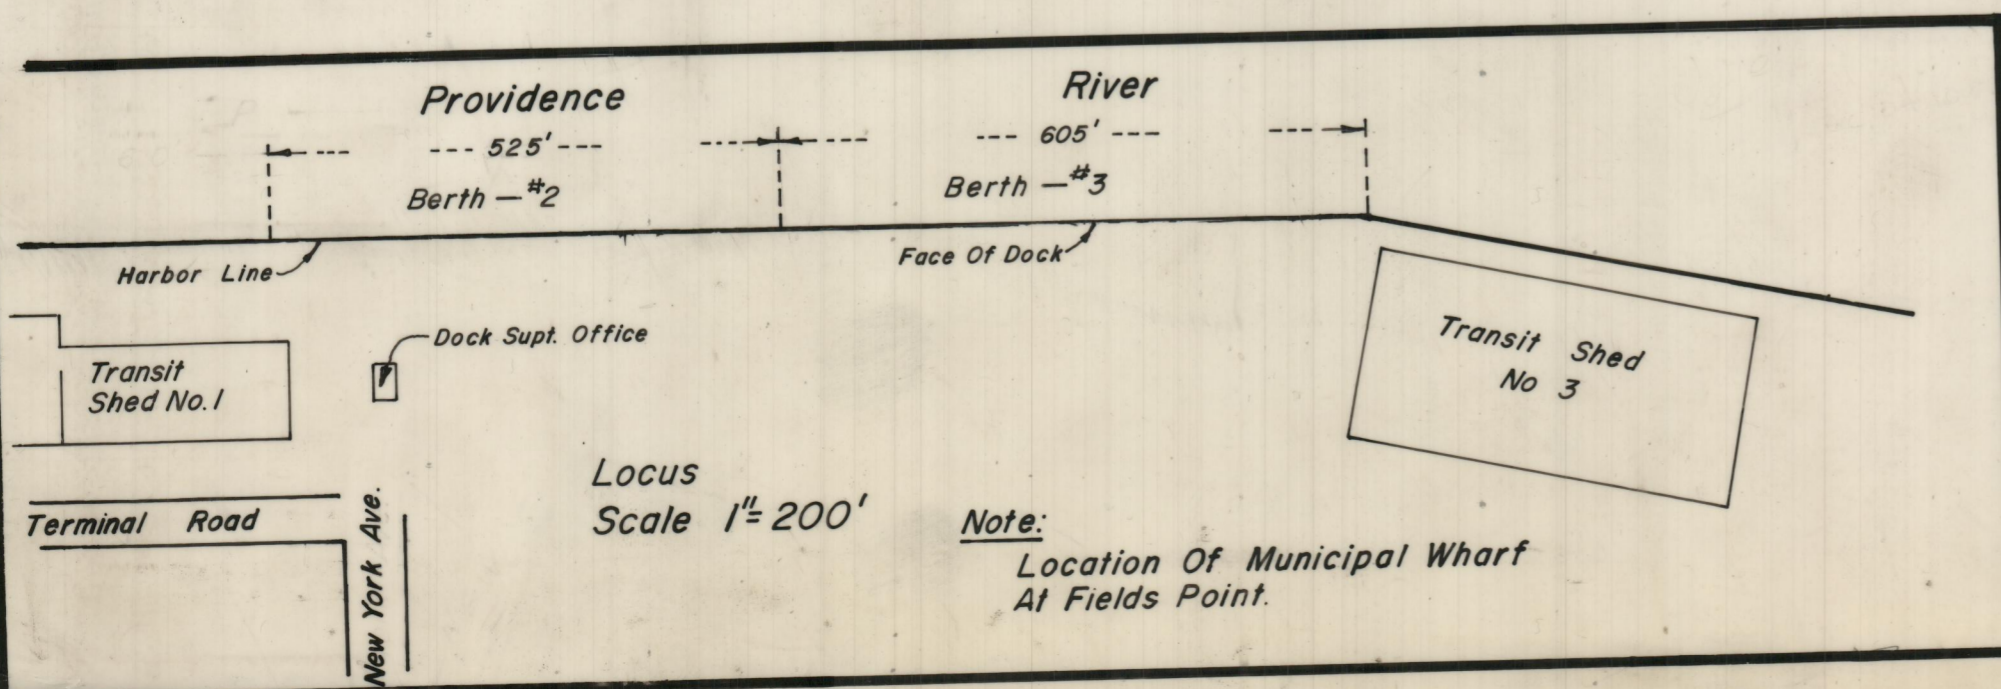

Notes:

Scale East & West 1" = 10'
 Scale North & South 1" = 40'
 Soundings Refer To Depth Of Water Below Mean Low Water

Fathometer Soundings Taken By Hitchcock Marine Service At Municipal Wharf In Fields Point.

CITY OF PROVIDENCE, R. I.
 Public Works Dept. - Engineering Office
 Showing Soundings Taken At Berth No. 3 Partial Copy Of 790-3
 Drawn by Donofrio Checked by A.P.
 Scale 10' & 40' Date Jan. 11, 1974
 Correct Associate Engr.
 Approved Joseph J. Lamp Chief Engineer