

Providence


Flood ←

Ebb →

River

PROVIDENCE, R. I.  
 P. W. DEPT. - ENGINEERING OFFICE  
 CITY PROPERTY SECTION  
 No. 063815  
 Date January 17, 1974

16+25 16+00 15+75 15+50 15+25 15+00 14+75 14+50 14+25 14+00 13+75 13+50 13+25 13+00 12+75 12+50 12+25 12+00 11+75 11+50 11+25

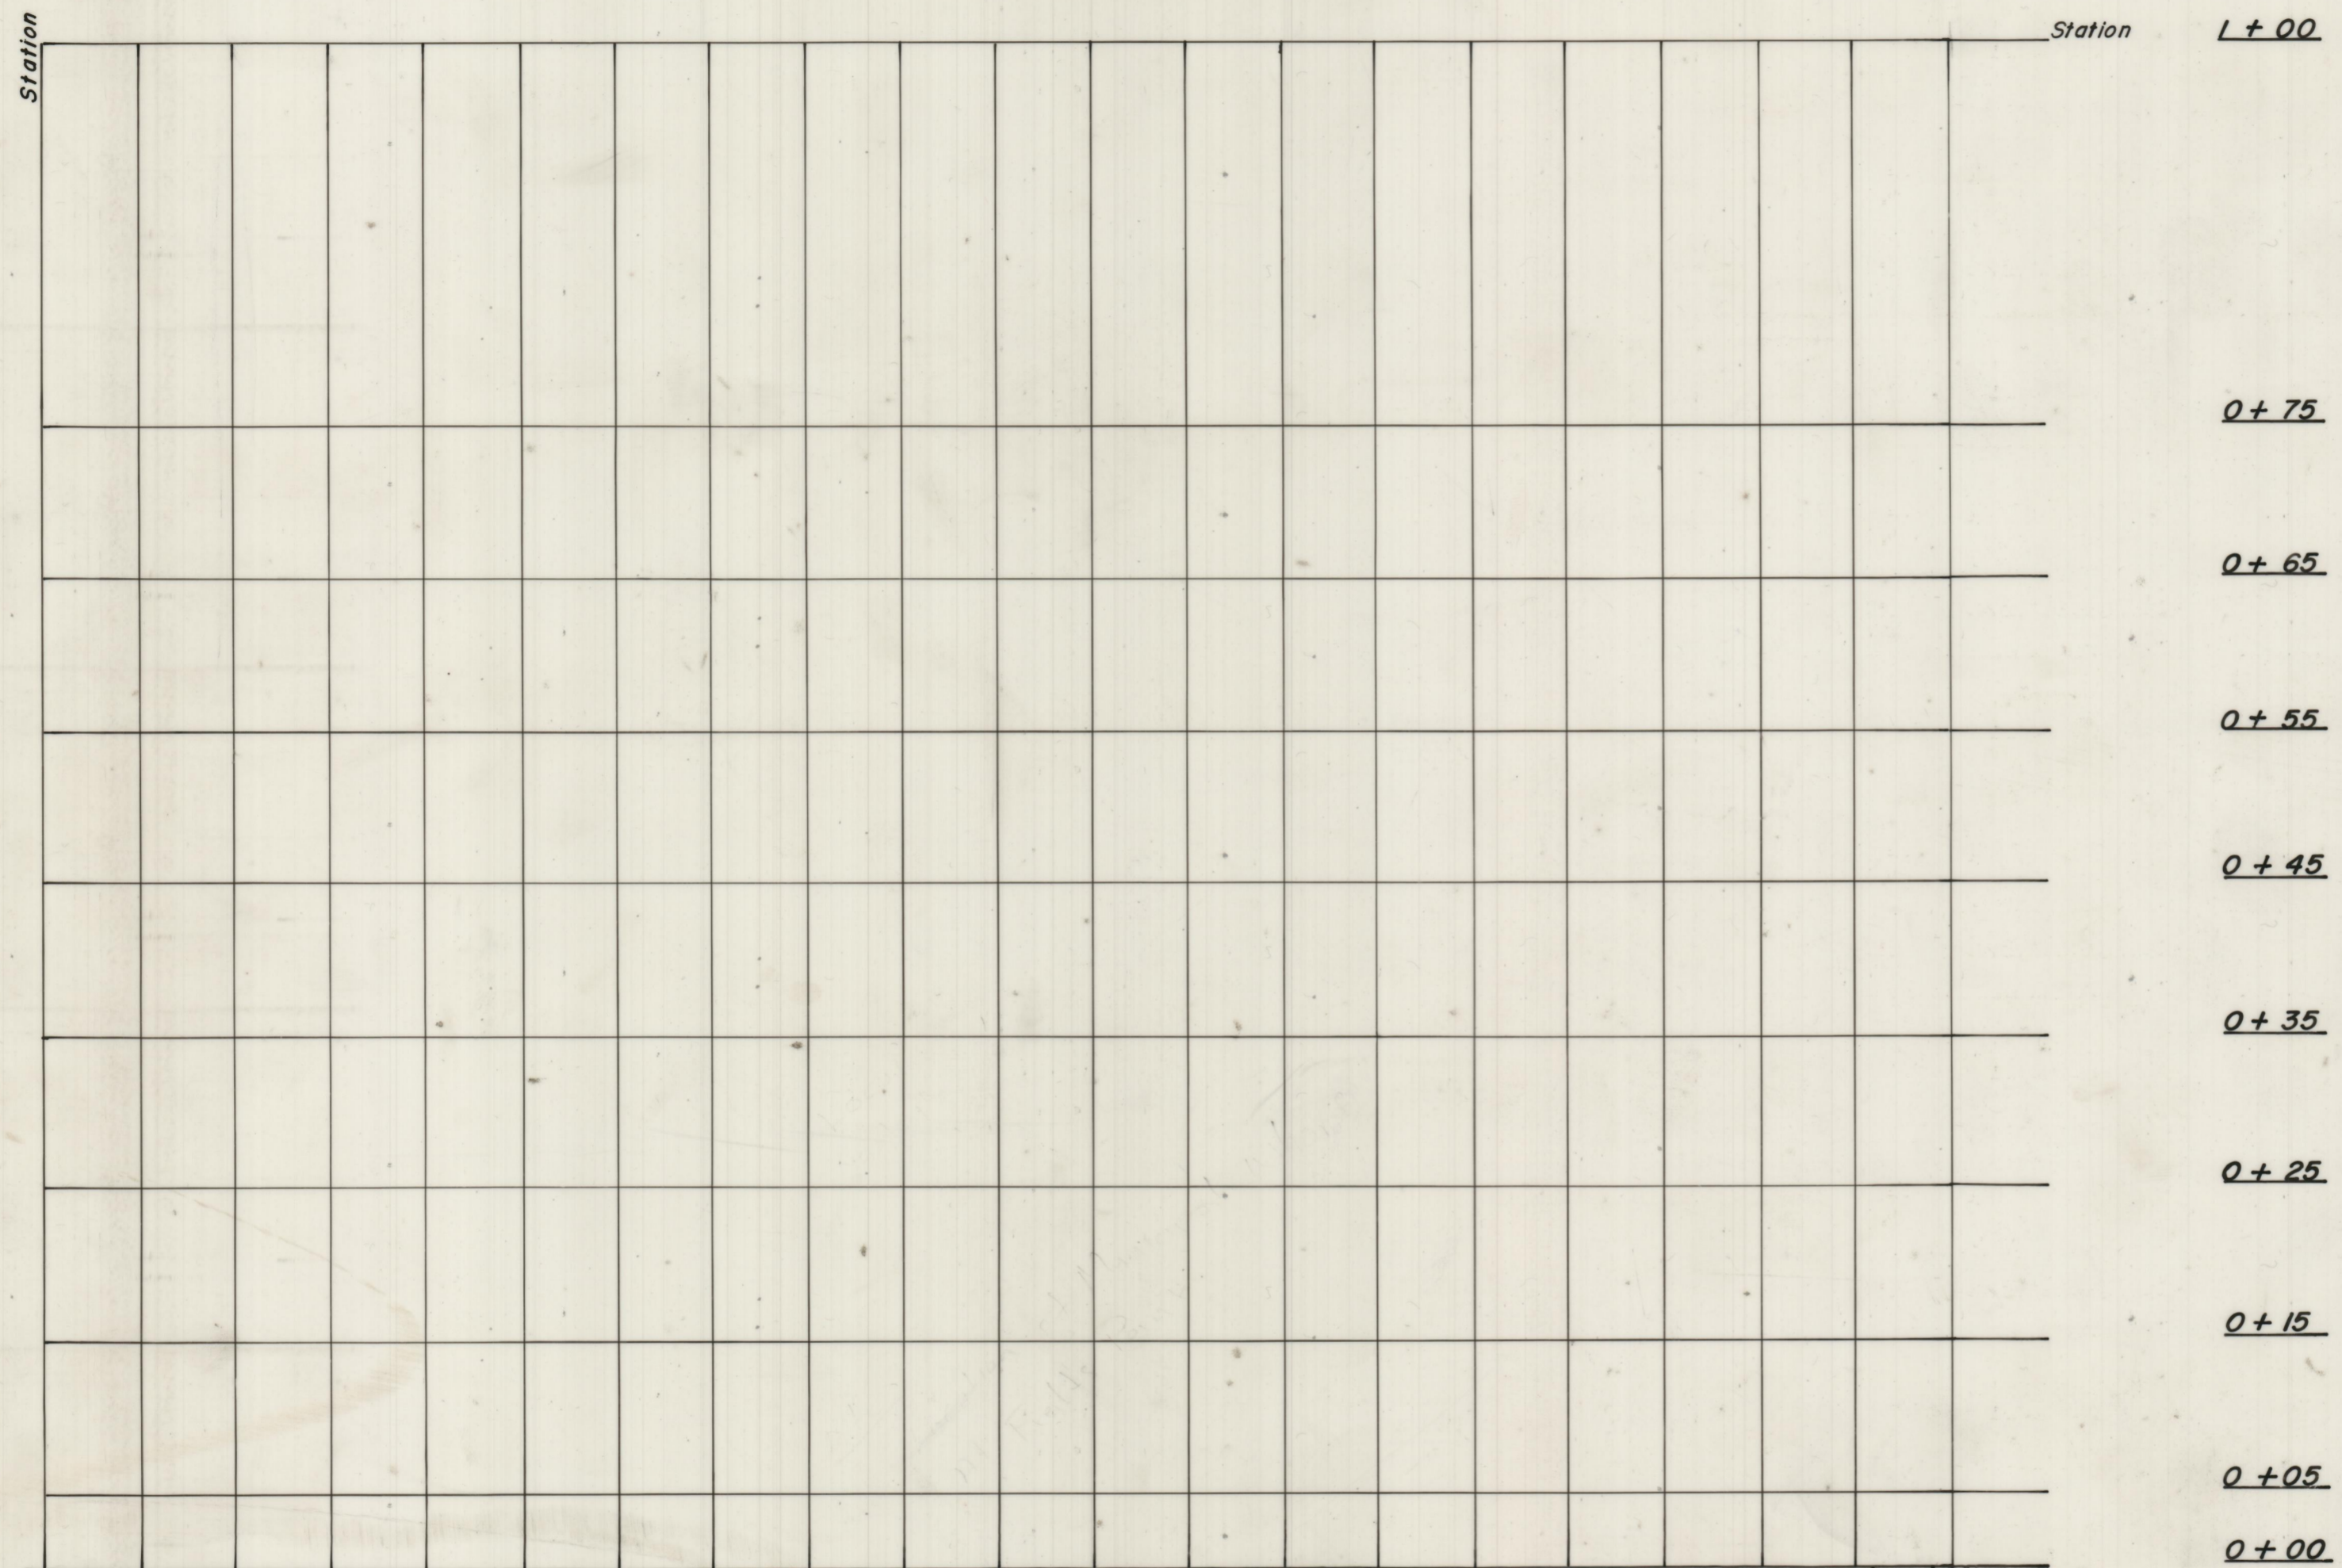


Face Of Dock

610' Berth #1

Elevation Top Of Sea Wall = 10.70 Above Mean Low Water

Harbor Line

1+00  
 0+75  
 0+65  
 0+55  
 0+45  
 0+35  
 0+25  
 0+15  
 0+05  
 0+00

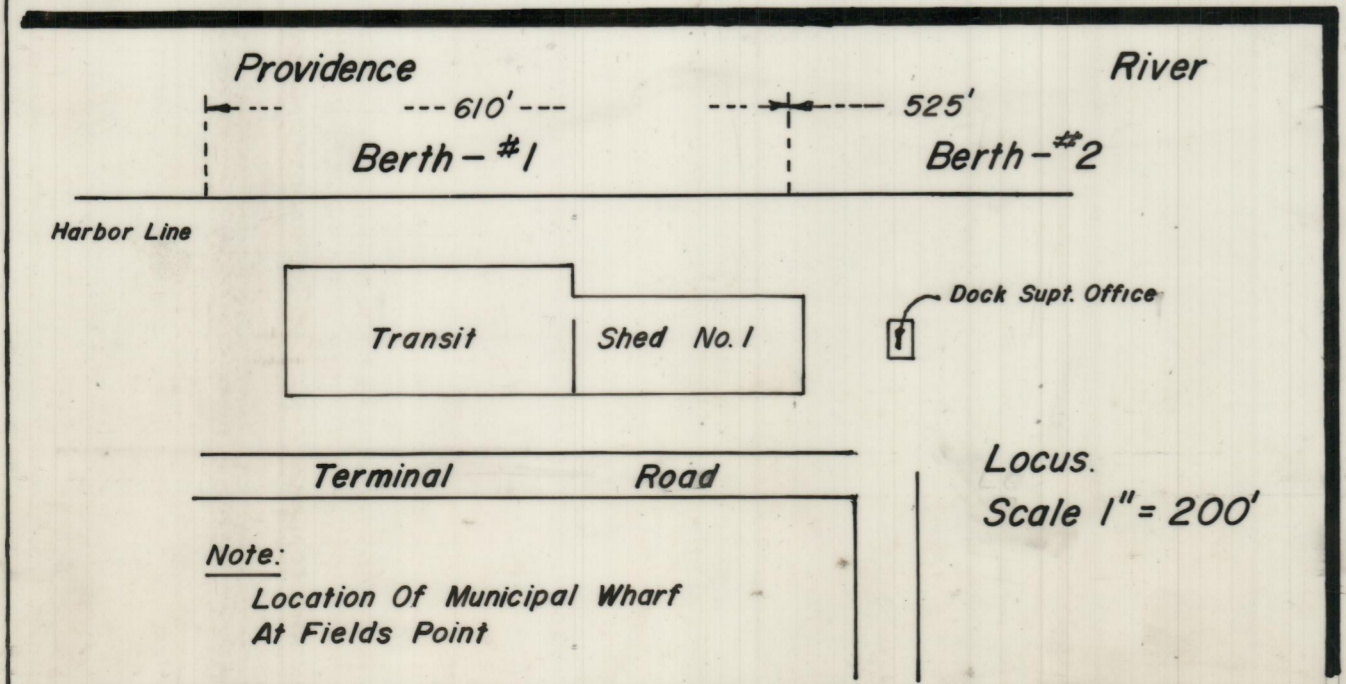

Note:  
 Location Of Municipal Wharf  
 At Fields Point

Locus.  
 Scale 1" = 200'

Notes

Scale East & West 1" = 10'  
 Scale North & South 1" = 40'  
 Soundings Refer To Depth Of Water  
 Below Mean Low Water.

CITY OF PROVIDENCE, R. I.  
 Public Works Dept. Engineering Office  
 Showing Sounding Taken At Berth No. 1  
 Partial Copy 790-3  
 Drawn by Donoffio Checked by A.P.  
 Scale 10' @ 40' Date Jan. 17, 1974  
 Correct \_\_\_\_\_ Ass. ngr.  
 Approved \_\_\_\_\_  
 C. F. SMITH