

Providence

Flood



Ebb

River

PROVIDENCE, R. I.  
 CITY ENGINEERING OFFICE  
 CITY RECORDS SECTION  
 File No. 063820  
 Date January 24, 1974

Station	4+50	4+75	5+00	5+25	5+50	5+75	6+00	6+25	6+50	6+75	7+00	7+25	7+50	7+75	8+00	8+25	8+50	8+75	9+00	9+25	9+50	9+75	10+00	10+25	Station
	42.4	42.0	42.1	42.0	41.0	42.1	41.0	40.0	42.4	40.2	39.0	40.0	40.1	39.5	40.7	40.0	40.0	40.3	41.0	42.4	43.0	44.0	45.0	46.0	1+00
	40.4	40.2	41.0	41.0	40.0	41.1	40.4	39.0	38.0	37.7	39.0	38.2	40.0	39.4	40.0	38.1	39.3	39.3	41.0	40.0	41.0	41.0	42.5	45.0	
	40.0	41.0	39.0	40.5	39.0	39.6	41.0	40.2	39.5	38.3	39.9	37.7	39.8	41.0	39.0	39.8	40.1	39.7	42.0	40.5	40.0	38.5	39.5	40.0	
	37.5	39.0	38.5	38.2	37.7	39.0	38.9	39.0	38.7	39.8	36.5	36.2	37.0	38.0	38.2	38.5	36.2	39.0	38.9	39.7	39.5	39.8	38.0	40.1	
	38.5	38.0	39.4	39.0	38.0	37.0	38.4	39.0	39.5	39.0	38.4	40.0	39.0	39.4	39.0	39.2	38.6	40.0	40.0	39.0	39.0	39.8	39.0	39.4	

0+75  
 0+65  
 0+55  
 0+50  
 0+45  
 0+35  
 0+25  
 0+15  
 0+08  
 0+05  
 0+00

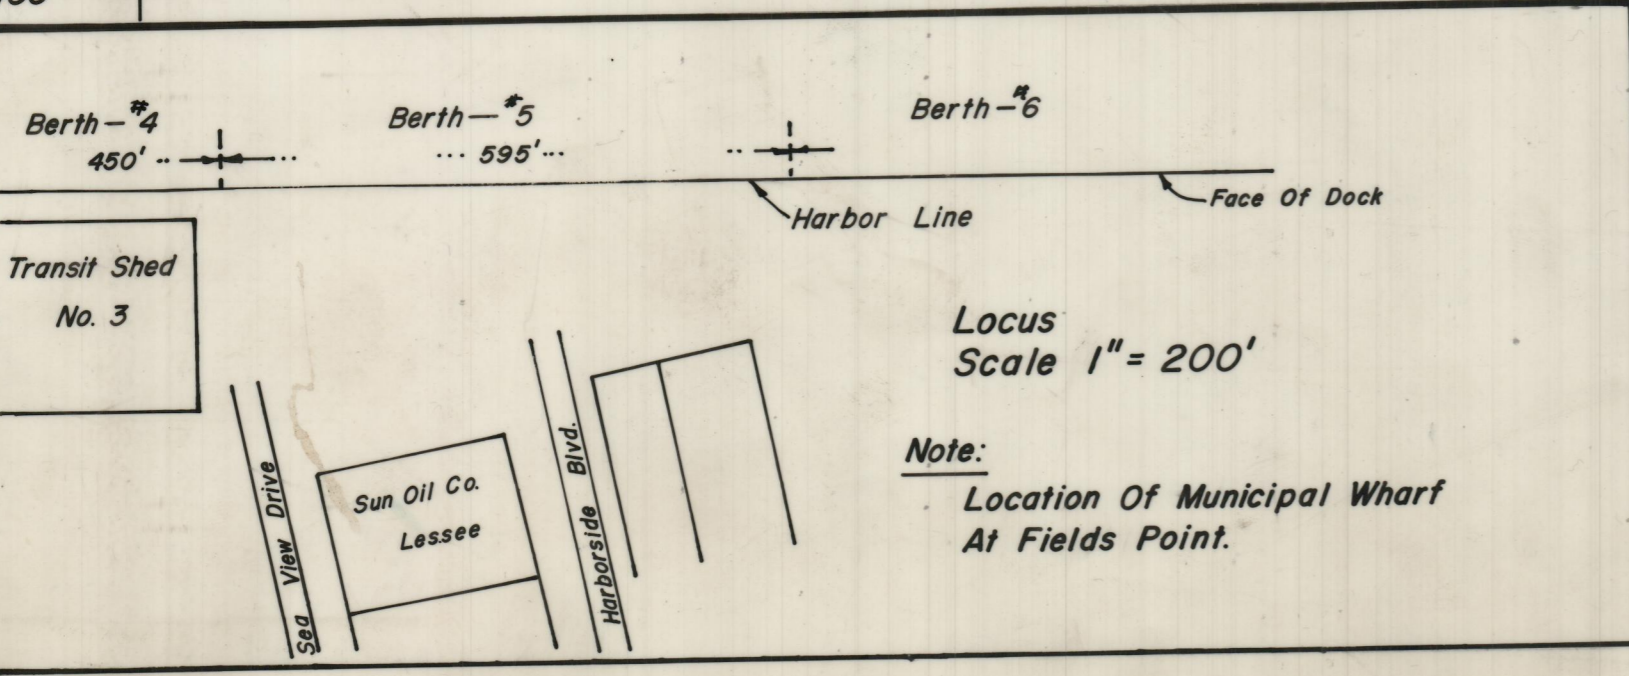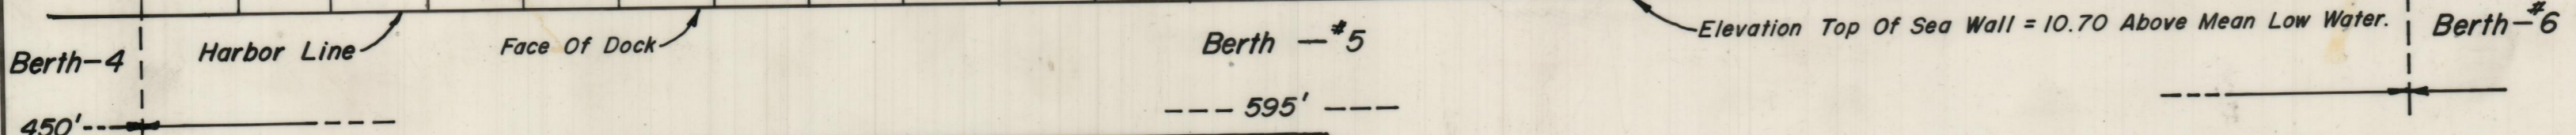

Notes

Scale East & West 1" = 10'  
 Scale North & South 1" = 40'

Soundings Refer To Depth Of Water Below Mean Low Water.

Fathometer Soundings Taken By Hitchcock Marine Service At Municipal Wharf In Fields Point

CITY OF PROVIDENCE, R. I.  
 Public Works Dept. - Engineering Office  
 Showing Soundings Taken At Berth  
 No. 5 Partial Copy 709-2  
 Drawn by Panofrio Checked by A.P.  
 Scale 10' & 40' Date Jan 24, 1974  
 Approved [Signature] Associate Engr.  
 Chief Engineer