


PROVIDENCE, R. I.
 P. W. DEPT. - ENGINEERING OFFICE
 STREET LINE SECTION
 Plan No. 063853
 Date DEC. 5, 1974

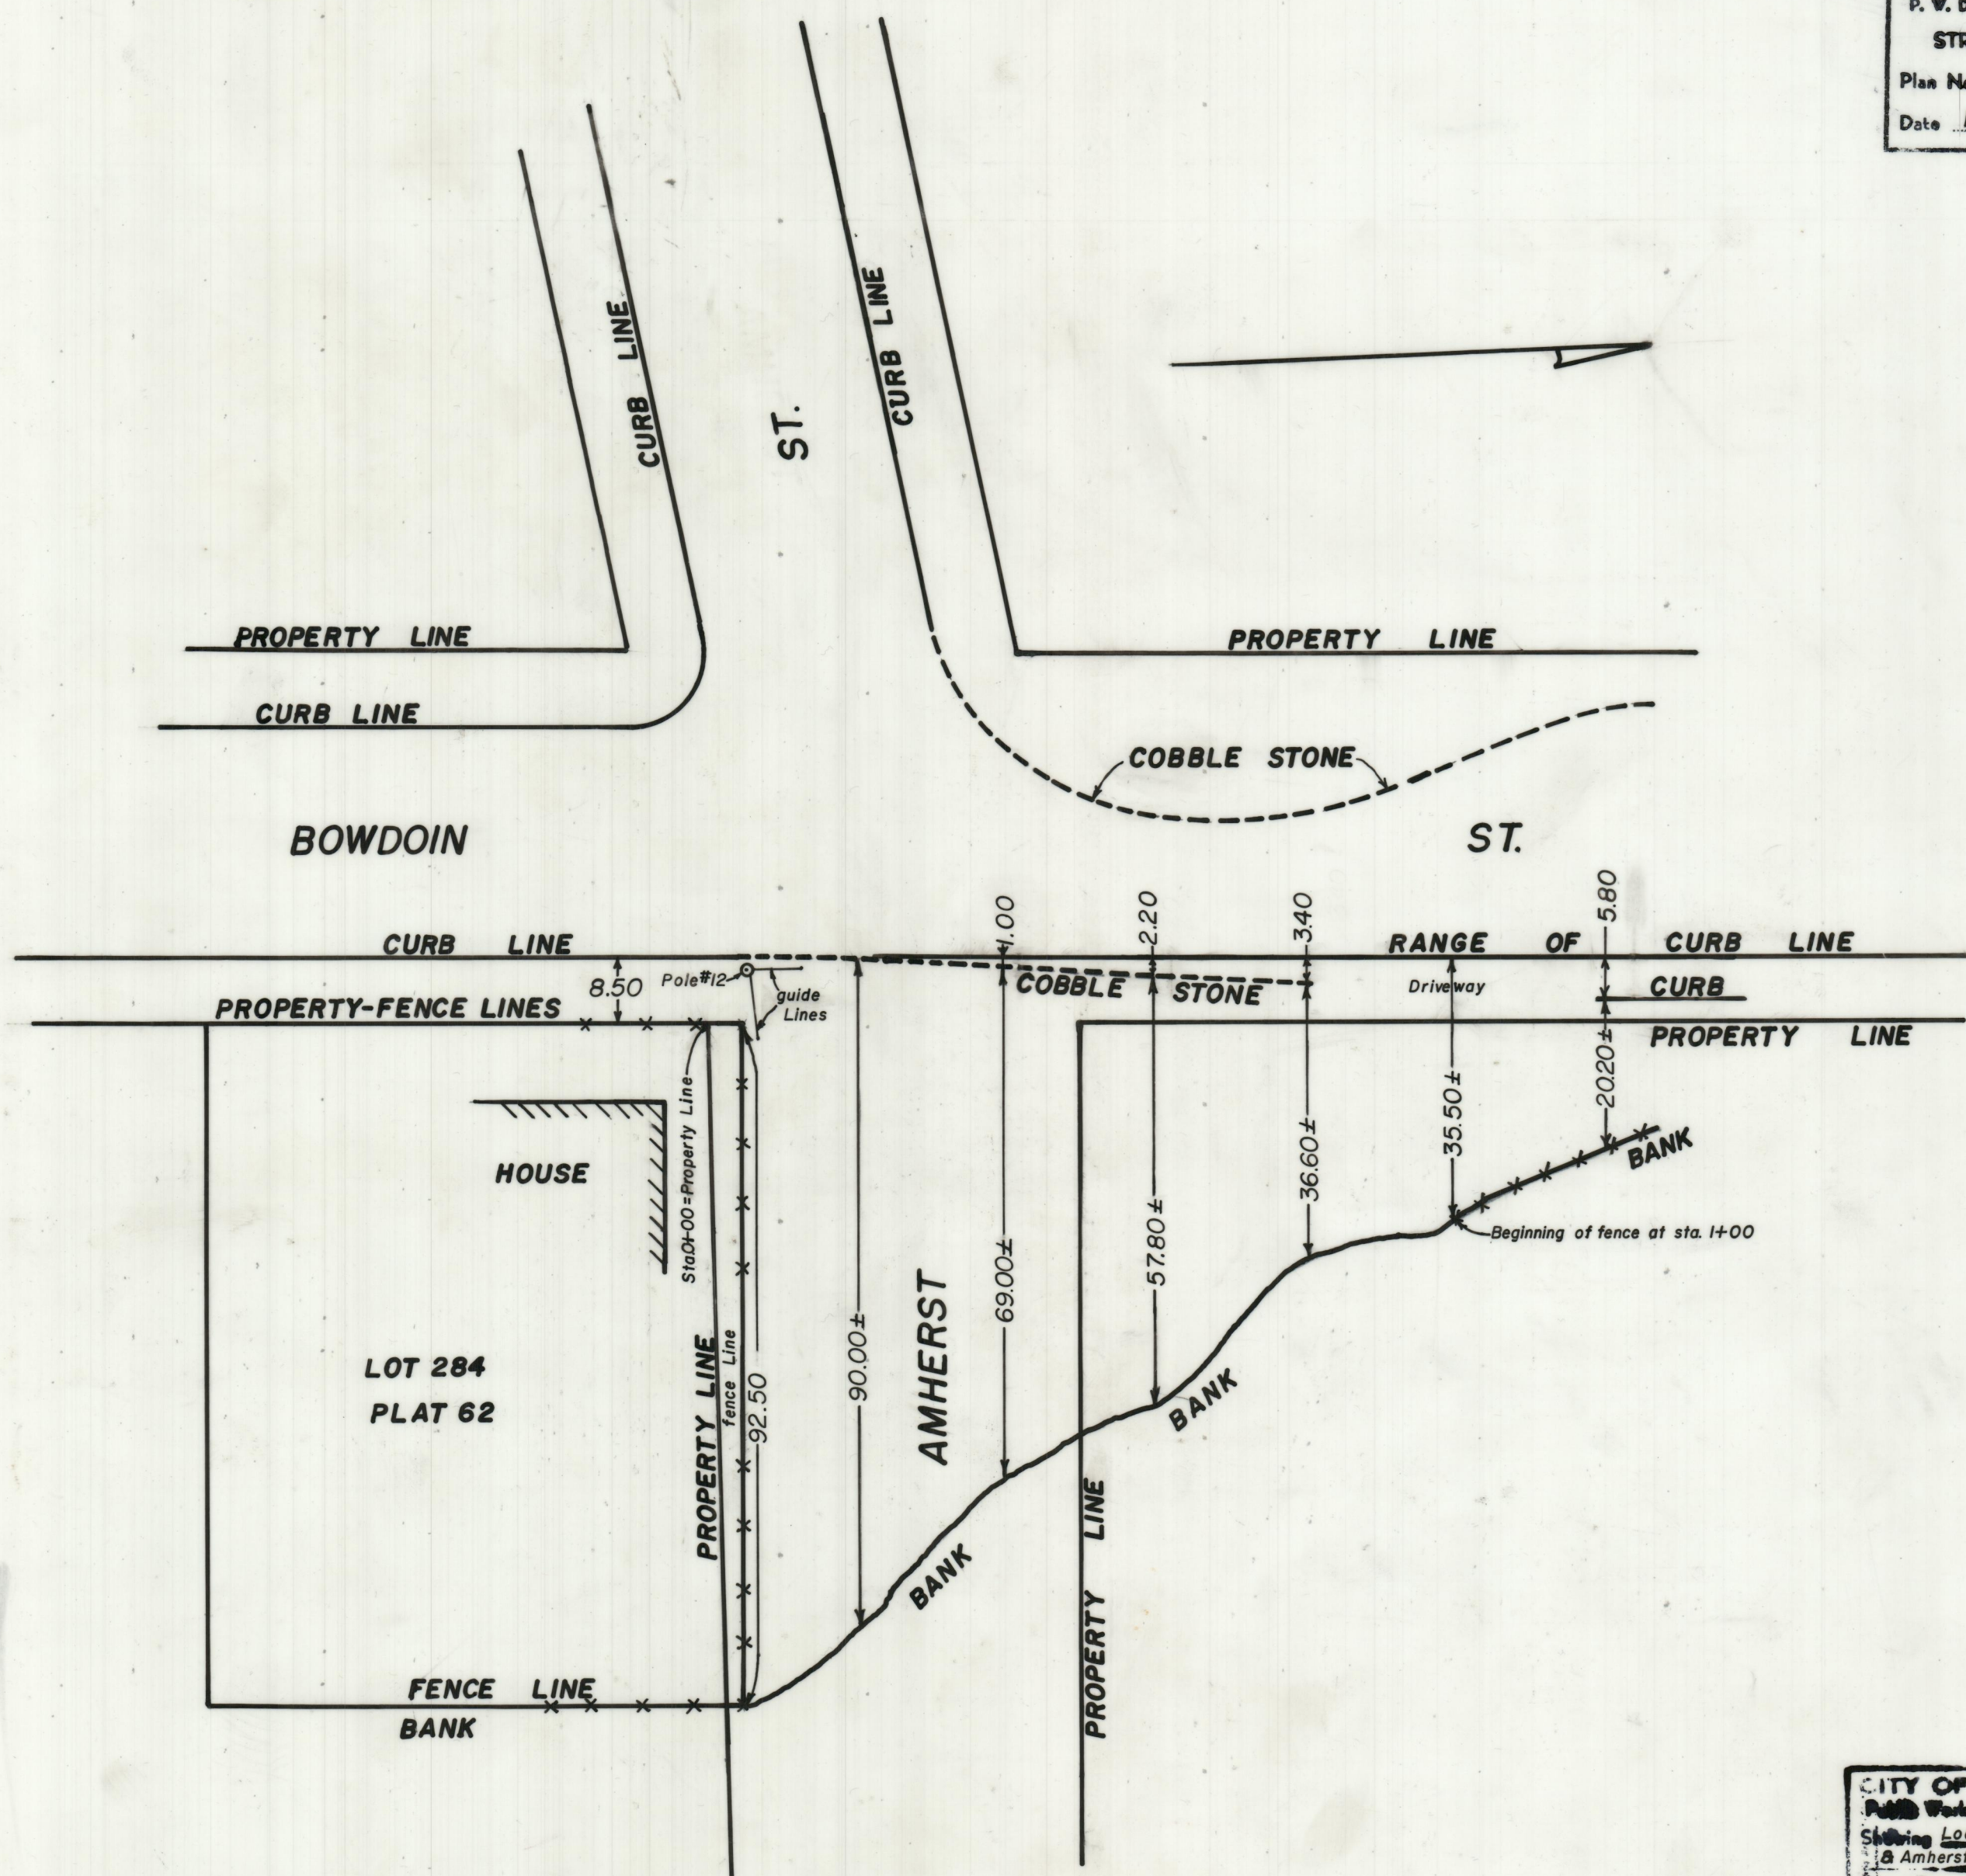

CITY OF PROVIDENCE, R. I.
 Public Works Dept. - Engineering Office
 Showing Location Plan Intersection Bowdoin
 & Amherst Sts. (Showing Bank)
 Drawn by J.A.M. Checked by A.A.S.
 Scale 1"=20' Date DEC. 5, 1974
 Corrected by [Signature]
 Approved by [Signature]