


PROVIDENCE R. I.  
 P. W. DEPT. ENGINEERING OFFICE  
 CITY PROPERTY SECTION  
 Plan No. 064242  
 Date May 27, 1983

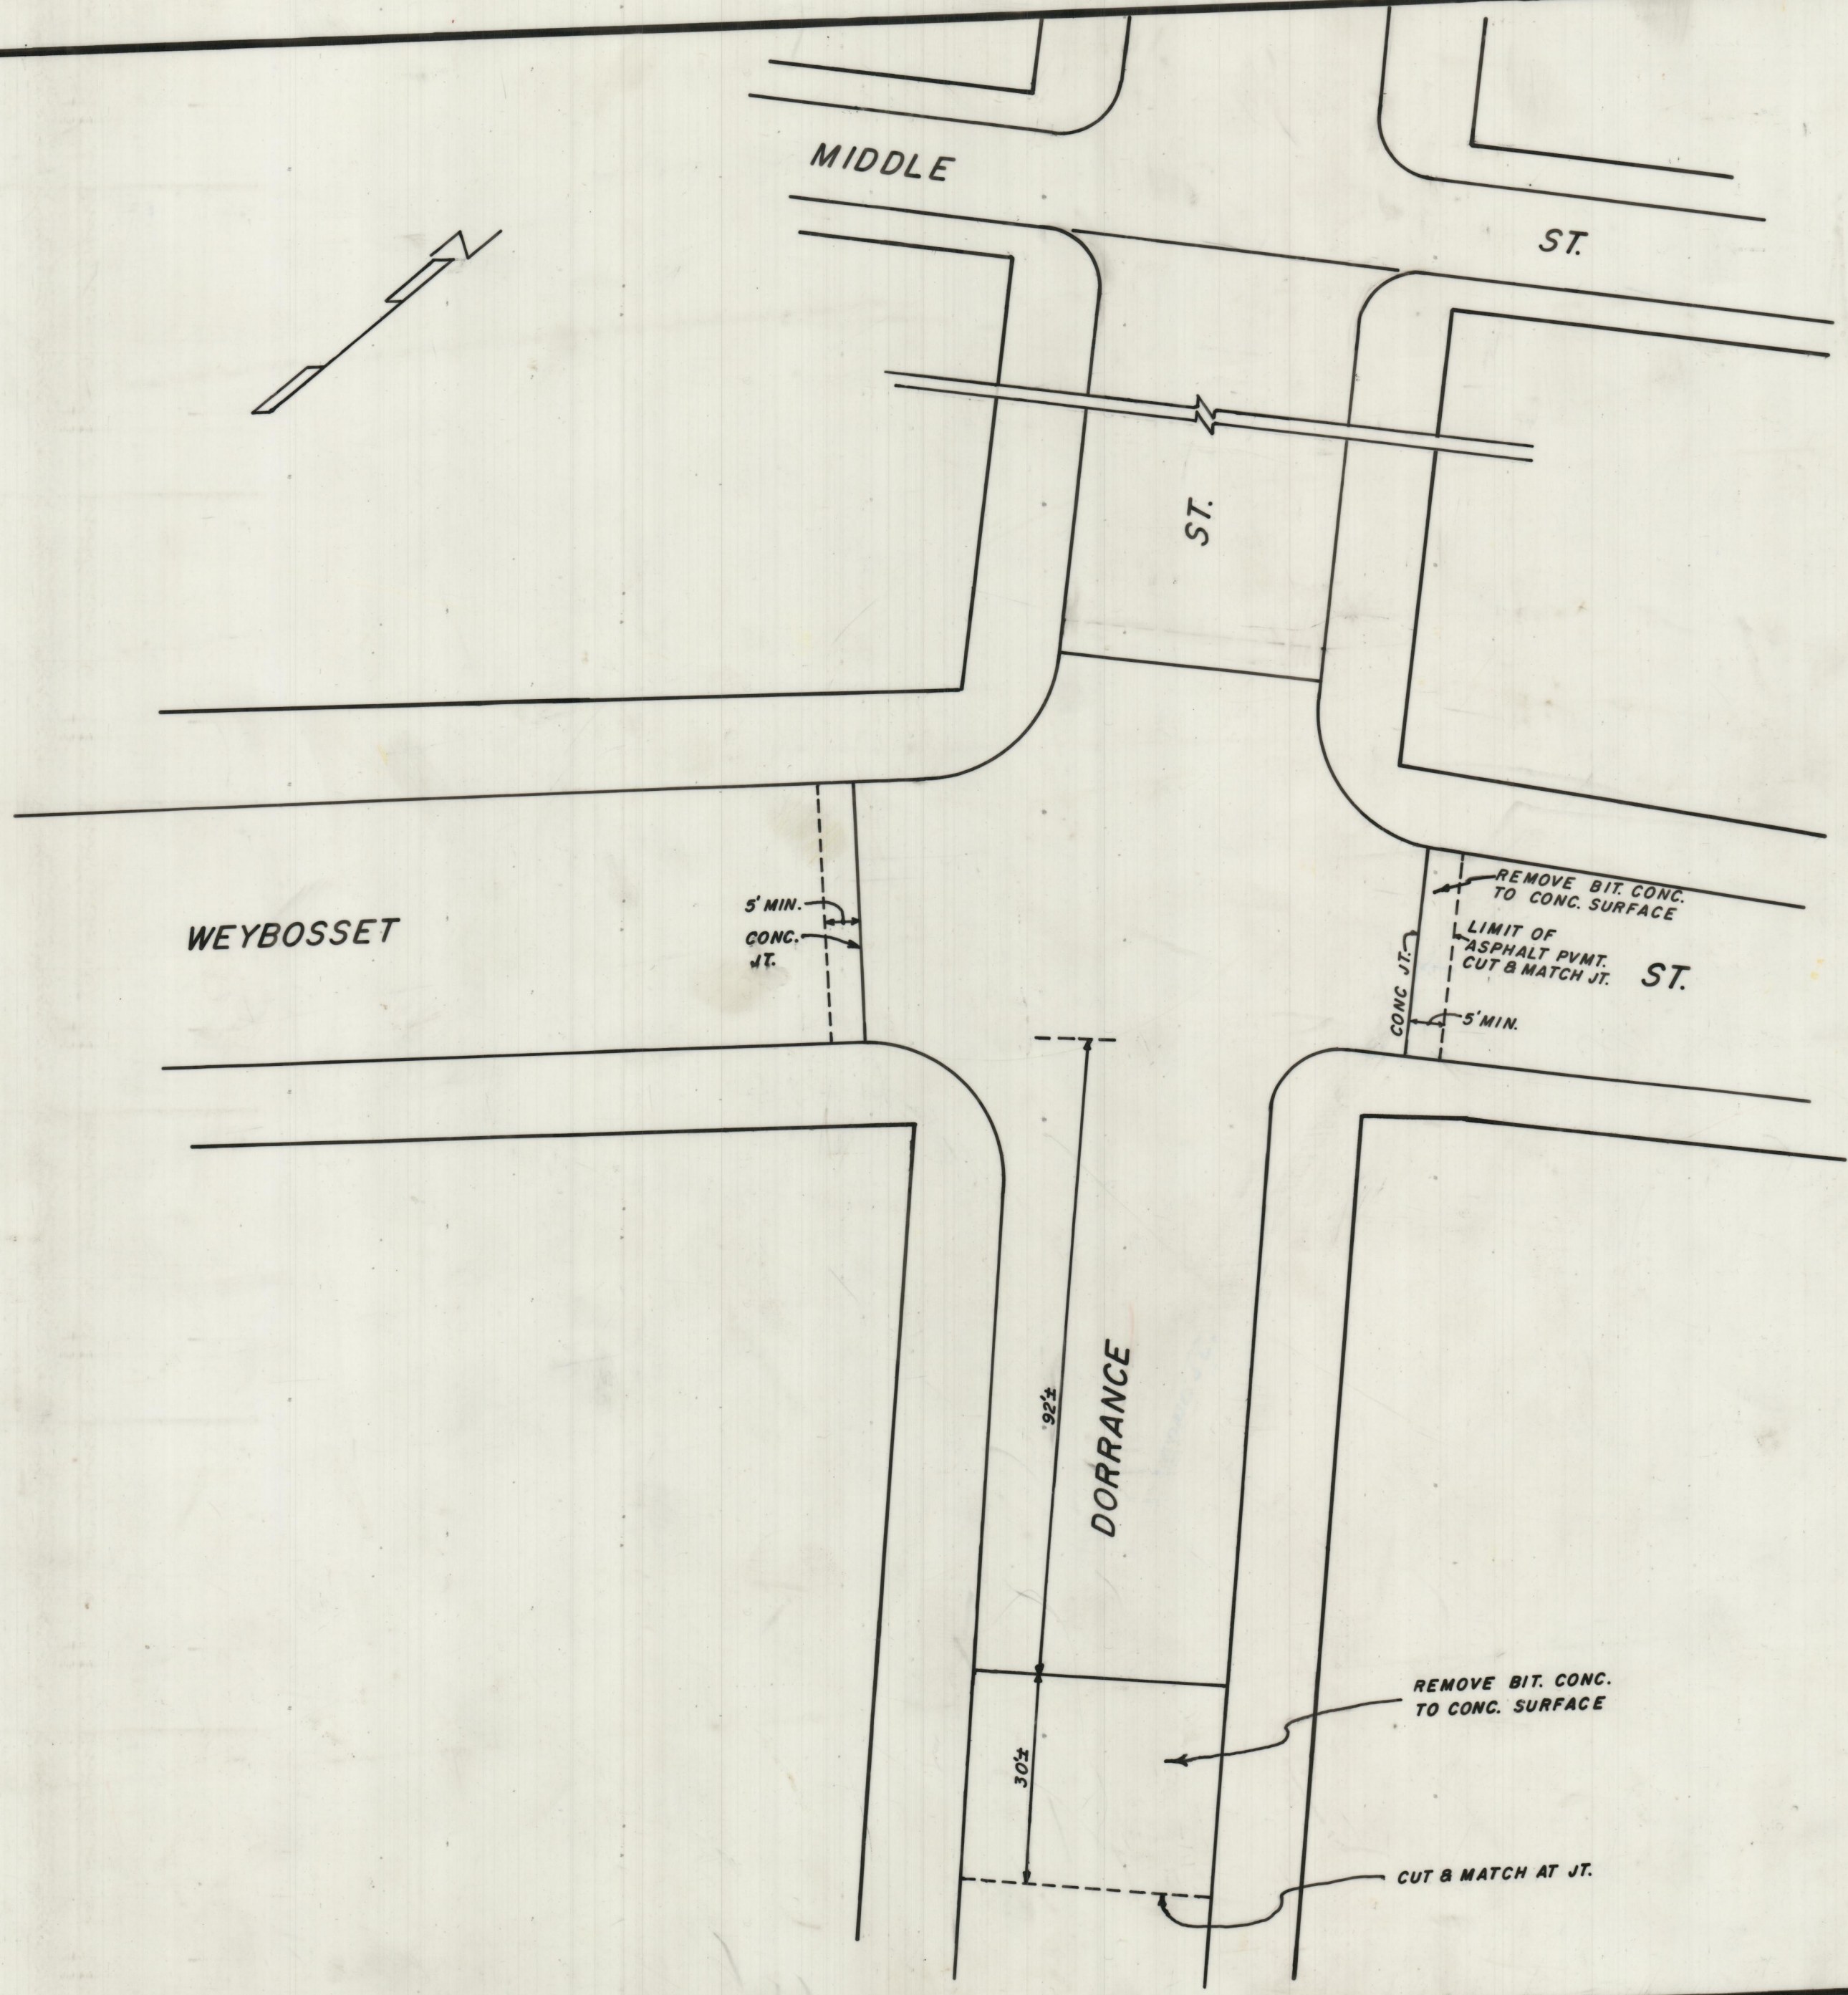

CITY OF PROVIDENCE, R. I.  
 Public Works Dept. Engineering Office  
 Showing Road Surface Repairs at  
 Weybosset & Dorrance Sts.  
 Drawn by J.A.M. Checked by A.J.P.  
 Scale 1"=20' Date 5-27-83  
 Correct Associate Engr.  
 Approver \_\_\_\_\_ CHIEF ENGINEER