

PROVIDENCE
 DEPT. ENGINEERING OFFICE
 CITY PROPERTY SECTION
 Dist No 964407
 Date October 26, 1987

MANTON (CITY OF PROVIDENCE LAYOUT) AVENUE

PLAN OF LAND


OWNED BY

DOMENIC IACIAFANO & VICTOR IACIAFANO

PROVIDENCE, R.I.

SEPT., 1987

SCALE: 1 INCH EQUALS 20 FEET

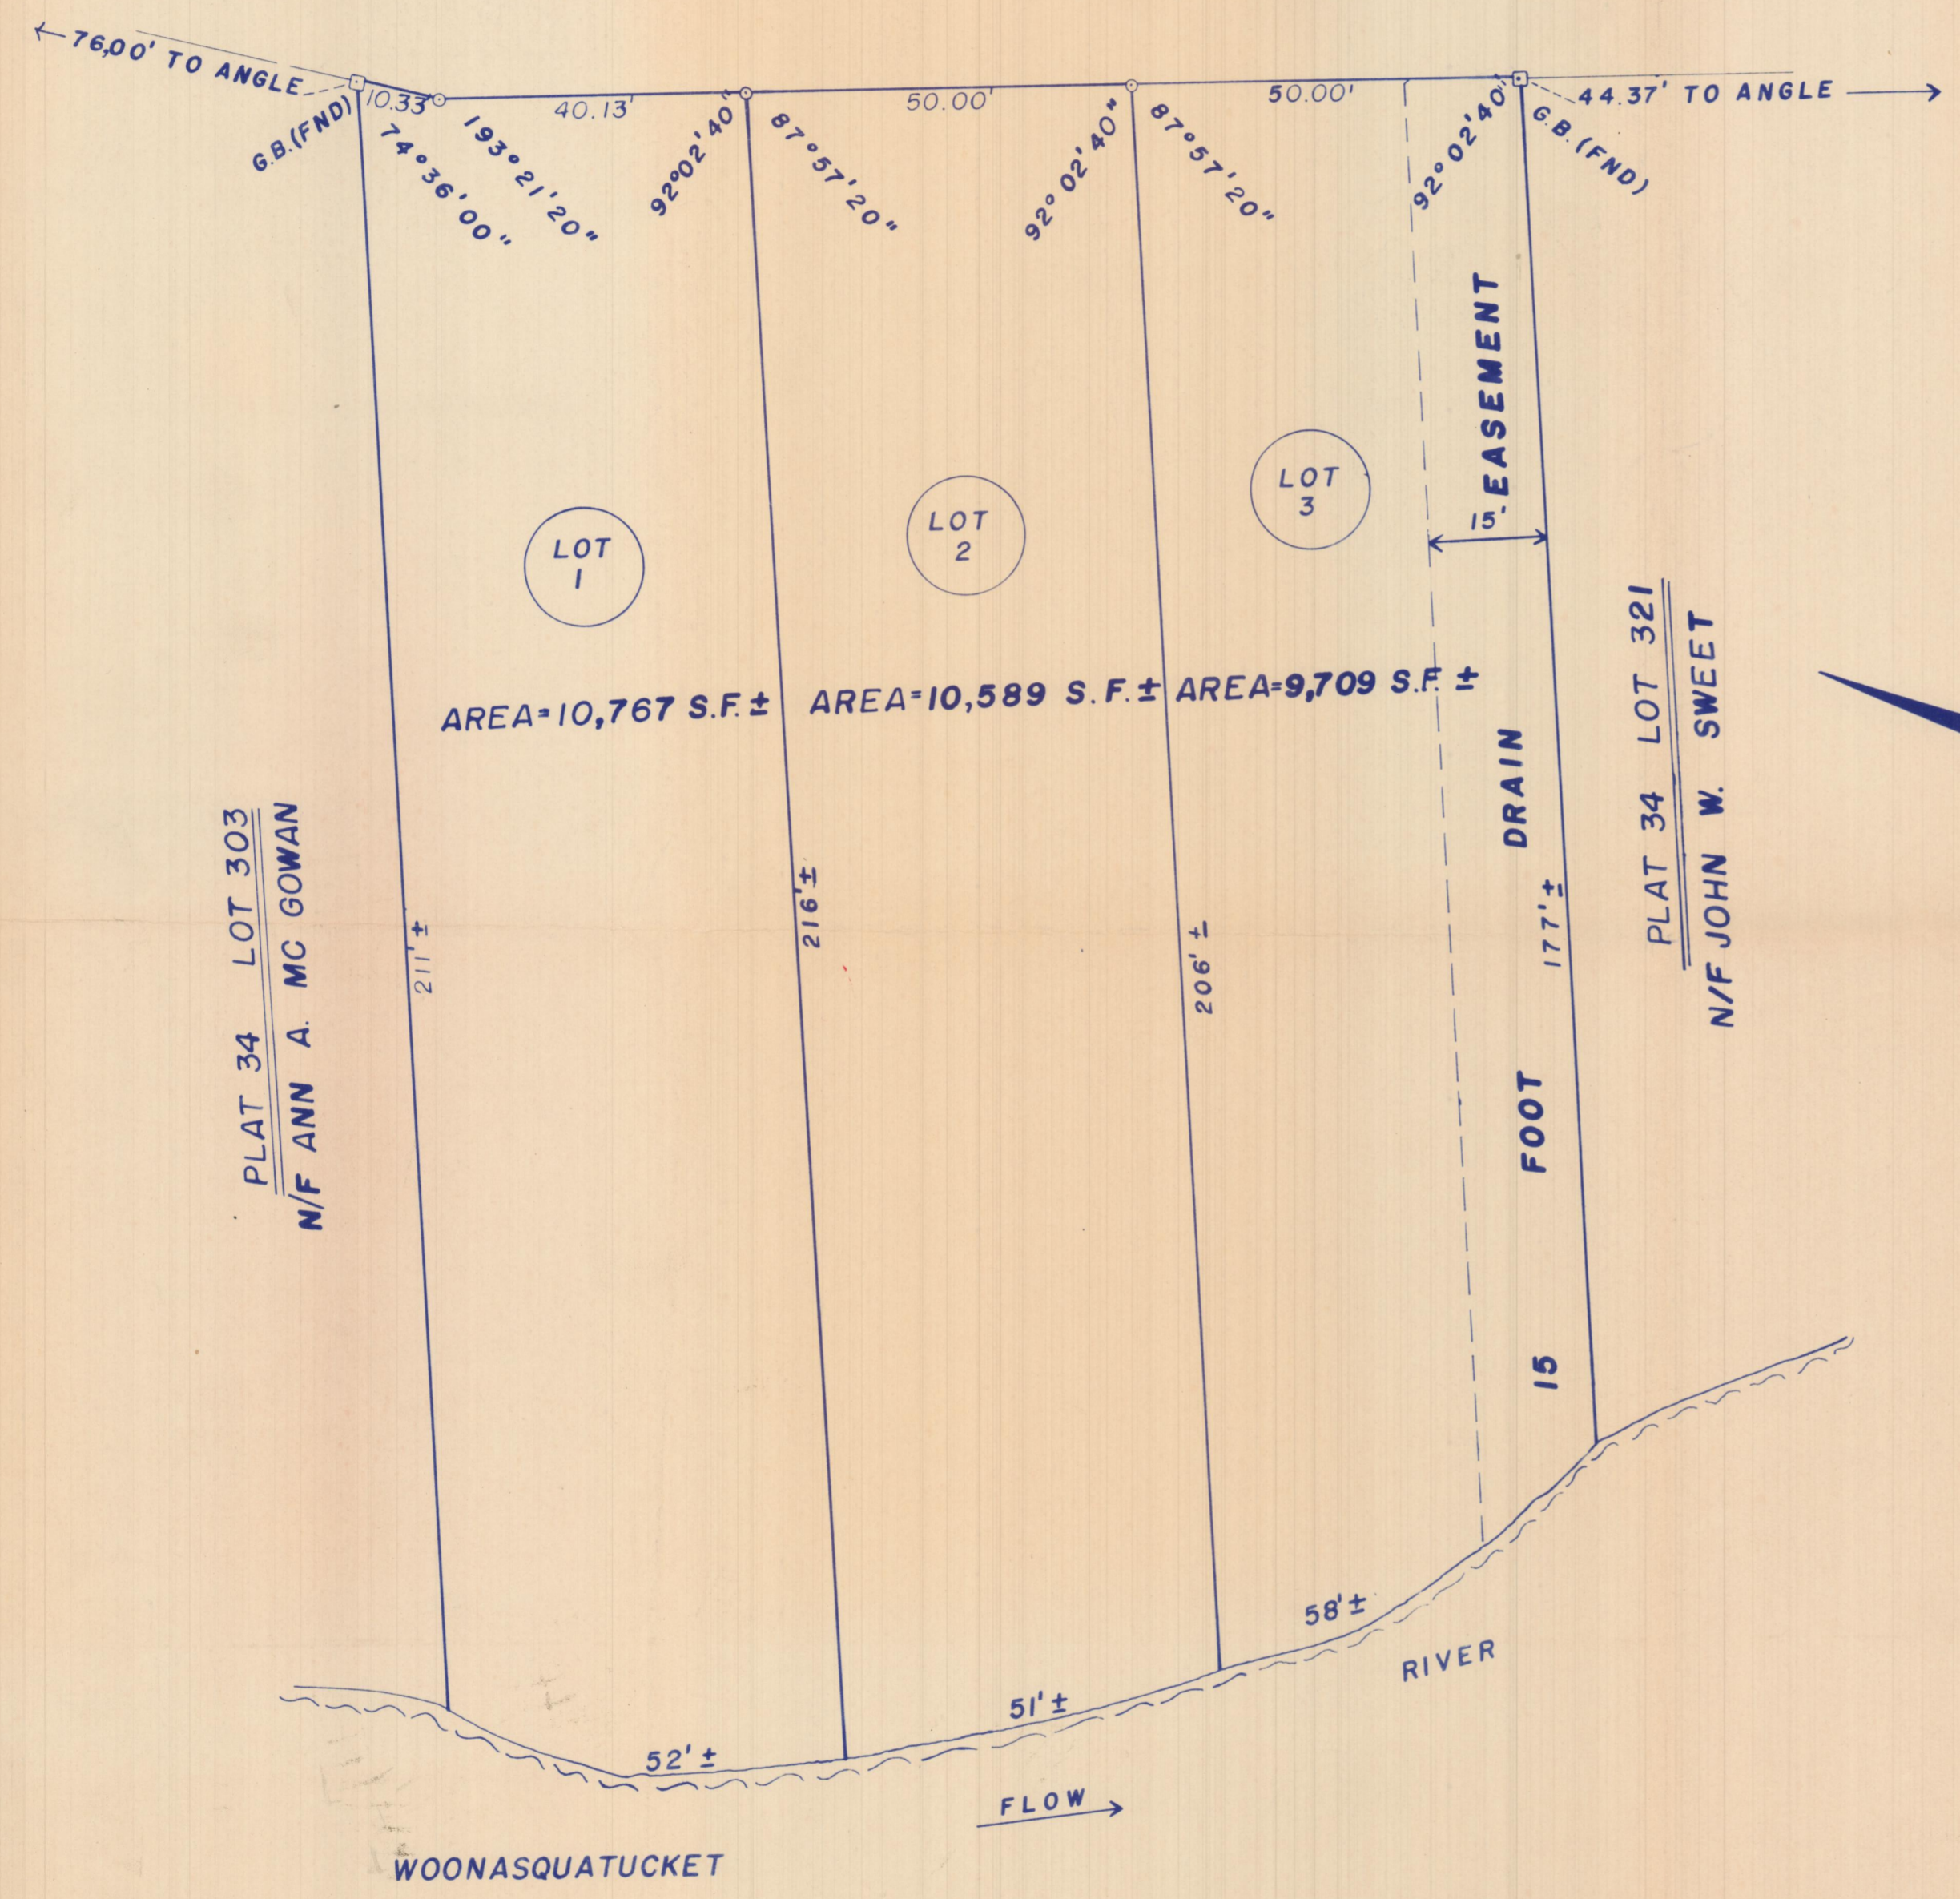

NOTES:

1. 15' DRAIN EASEMENT TO THE CITY OF PROVIDENCE
2. LOTS 1, 2 & 3 BEING PLAT 34, LOT 190
3. AREA ZONED R-2; TWO FAMILY ZONE
 MINIMUM AREA = 5000S.F.
 MINIMUM FRONTAGE = 50 FEET

MARC N. NYBERG
 No. 1797
 Marc N. Nyberg
 LAND SURVEYOR

CITY OF PROVIDENCE, R.I.
 Public Works Dept. Engineering Office
 Subject: Sewer Easement
 Through lot 23. (Manton Av)
 Drawn by: _____ Checked by: _____
 Scale: 1"=20' Date: 10-26-87
 Author: _____ Associate Eng.
 Approve: _____ CHIEF ENGINEER

ROBERT C. COURNOYER & ASSOCIATES, INC.
 CONSULTING ENGINEERS AND LAND SURVEYORS
 11 MAIN STREET
 SLATERSVILLE, RHODE ISLAND 02876

769/92