

HOPKINS BURIAL GROUND.

Named **ADMIRAL HOPKINS SQUARE** Feb. 19, 1869.

Conveyed to town of North Providence by Esek Hopkins, by deed dated September 23, 1791, and recorded in Deed Book 2, page 377, N. Prov., (now Pawtucket) records.

This deed describes and conveys "a piece of land called the Burying-place, that I do give unto said town for a burying-place and for that use only." Containing 1 Acre 10r. and 16 Rods.


The triangle BDE was conveyed by Harte Hopkins to town of North Providence by deed dated June 12, 1813, and recorded in Book 4, page 113, N. Prov. records.

The line FGH is supposed to be the Easterly boundary of the original burying ground, or of an old highway bordering upon the same; the land cut off by Charles St, (formerly the Loisquisset turnpike) was sold by the town to Lydia A. Heddy, Feb. 1, 1868. See Book 43, page 446, N. Prov. records.

Assessors' Plat 71, Lot 139.

City Engineer's Office, Aug. 26 1876.

"Plat of the"

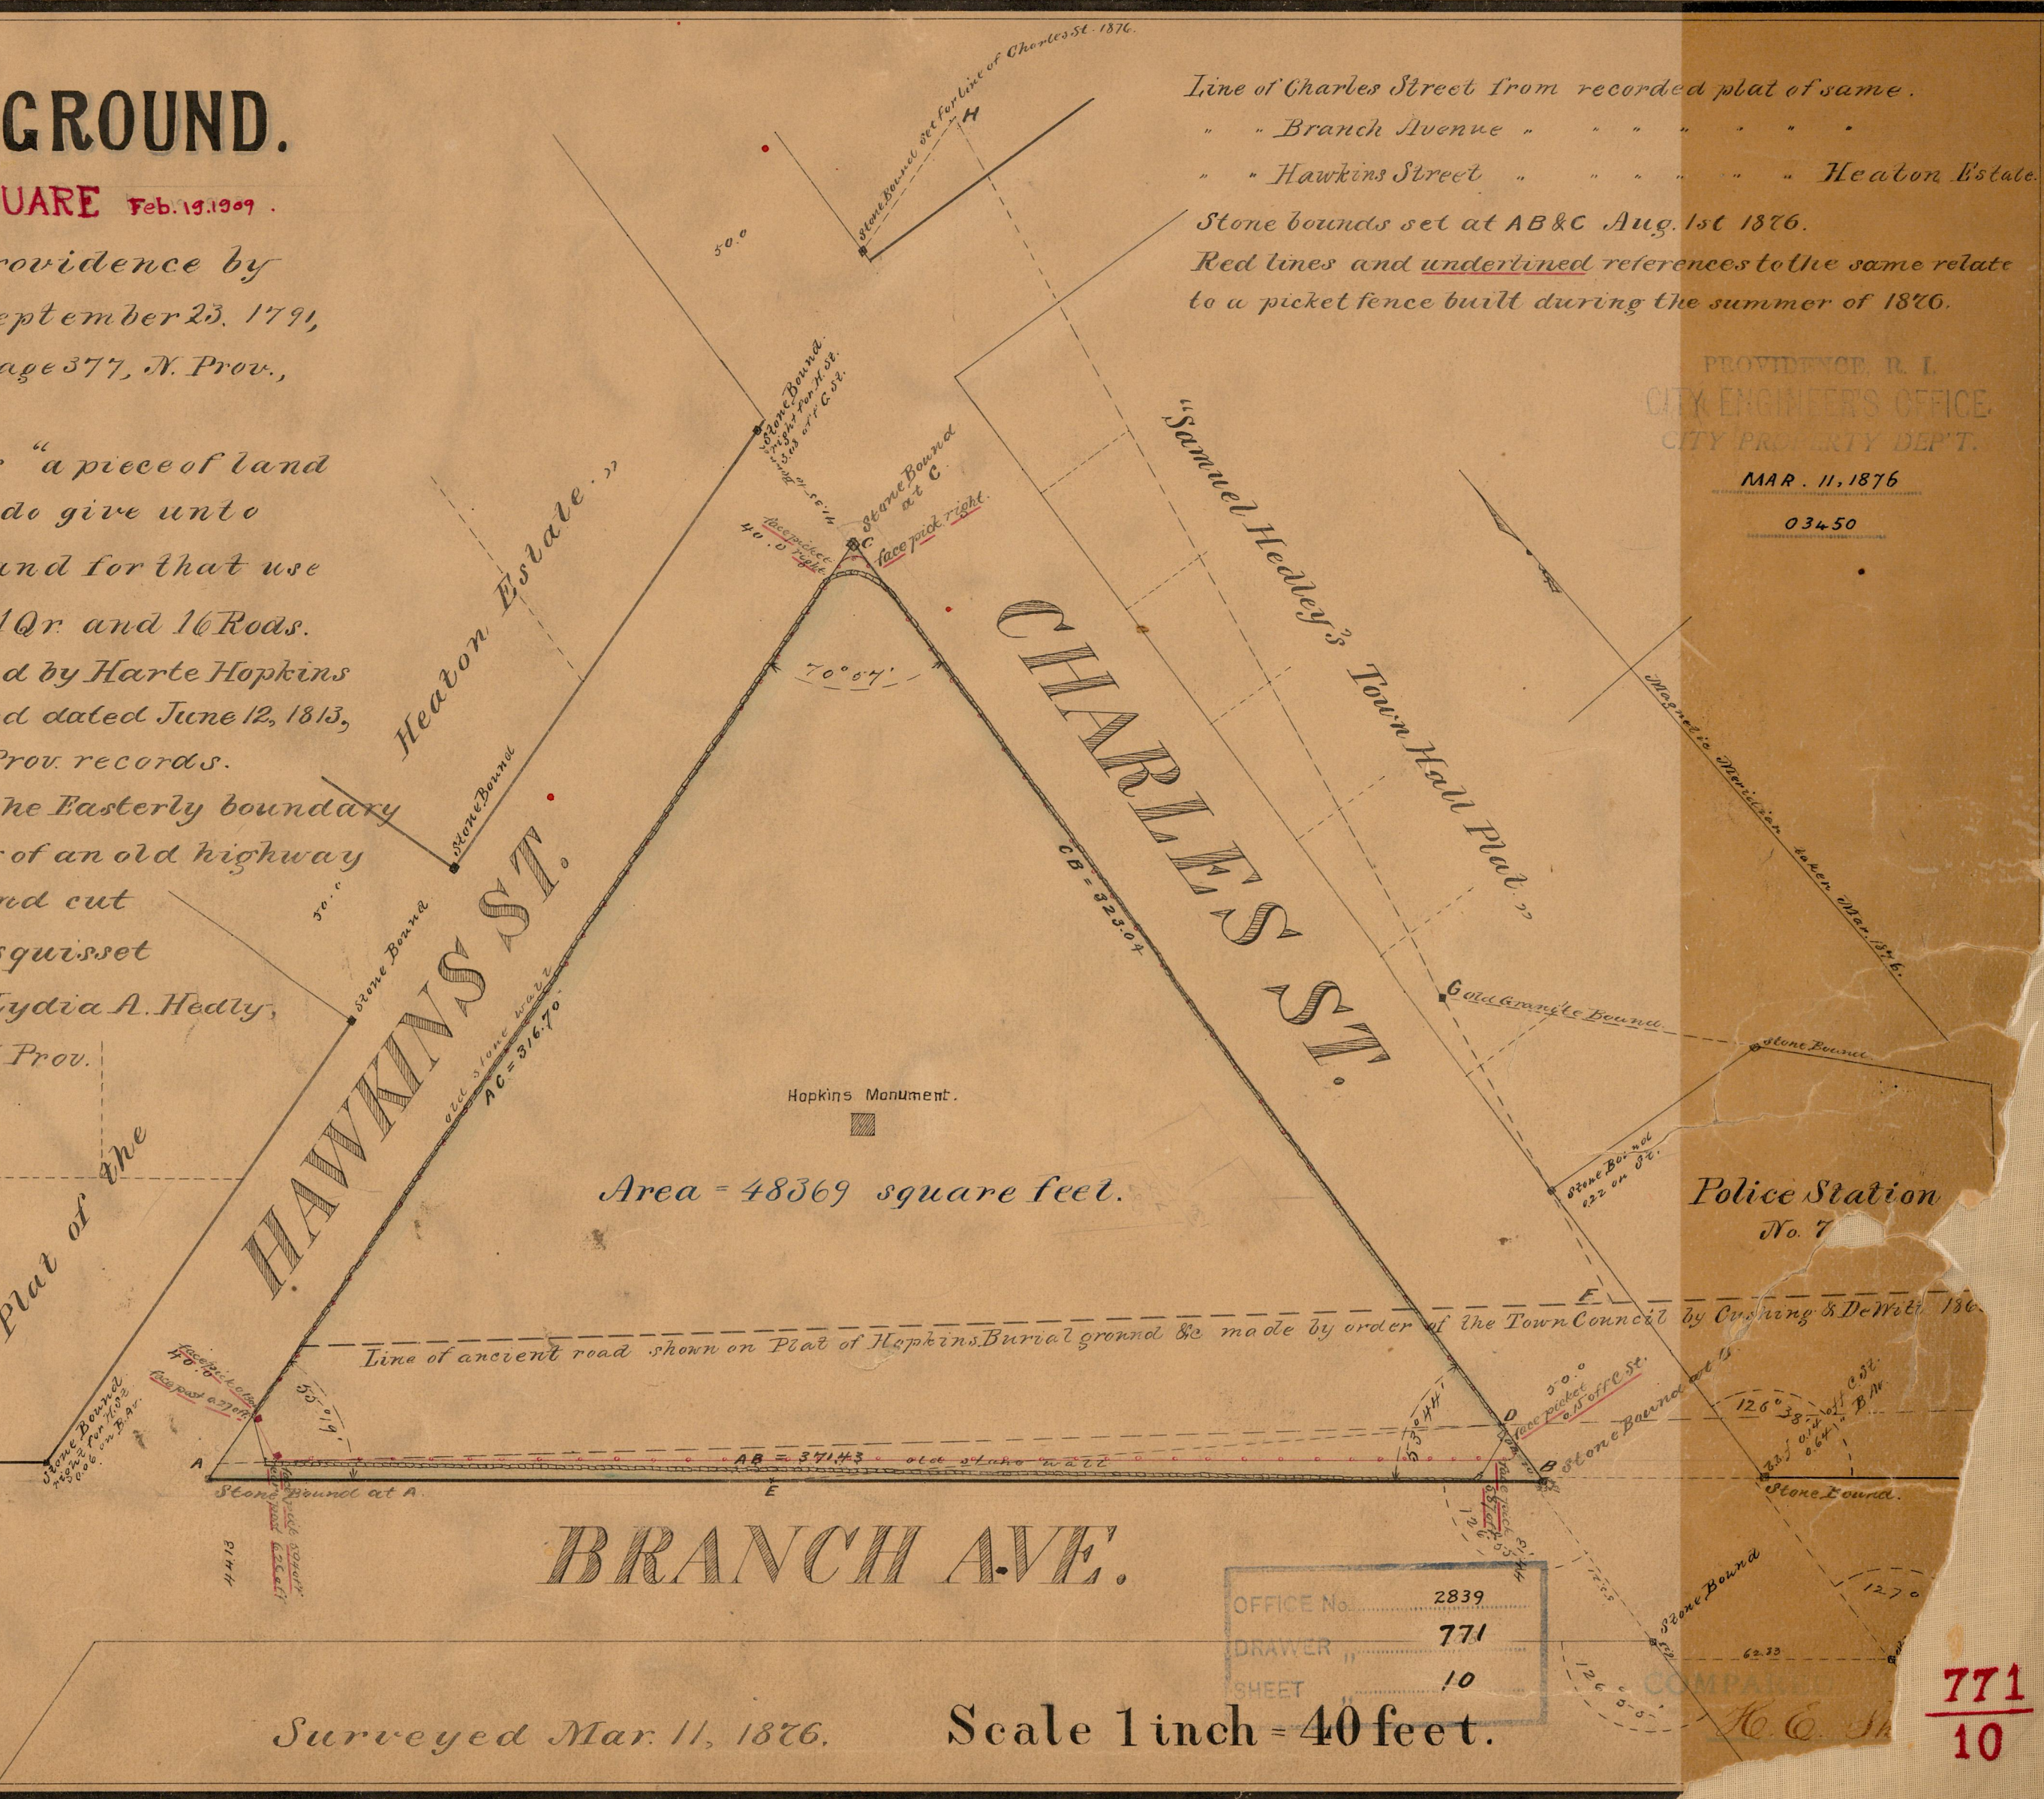

Area = 48369 square feet.

Line of Charles Street from recorded plat of same.
 " " Branch Avenue " " " "
 " " Hawkins Street " " " " Heaton Estate.
 Stone bounds set at AB & C Aug. 1st 1876.
 Red lines and underlined references to the same relate to a picket fence built during the summer of 1876.

PROVIDENCE, R. I.
 CITY ENGINEER'S OFFICE.
 CITY PROPERTY DEPT.
 MAR. 11, 1876
 03450

OFFICE No. 2839
 DRAWER " 771
 SHEET " 10

Surveyed Mar. 11, 1876.

Scale 1 inch = 40 feet.

771
 10