

OCT. 17, 1876

03501

# ESTATE OF THE OXFORD ST. SCHOOL

Scale 30 ft per inch

City Engineer's Office  
October 17, 1876

Fourth School District of the Town of Cranston bought of estate of Thomas Burgess July 13, 1849 lots 280 & 289 on the Burgess Dower Plat see deed book 209 p 37

Fourth School District of the Town of Cranston bought of Joseph G. Johnson Feb. 11, 1863 lots 281 & 288 on Burgess Dower Plat see deed book 226 p 306

City of Providence bought of Ebenezer Hiron's  $\frac{2}{3}$  of lot 267 on Burgess Dower Plat see deed book 255 p 53


City of Providence bought of Smith Potter & Eliza W. Potter lot 79 on Assessor's Plat No. 48 see deed book 254 p 374

Being lots nos 79, 80, 81, 82, 83, 84 on Assessor's Plat 48 and containing 23787 square feet

Stone bounds placed Oct 16, 1876

COMPARED.

*Wm. G. Brewster.*  
Asst Engineer

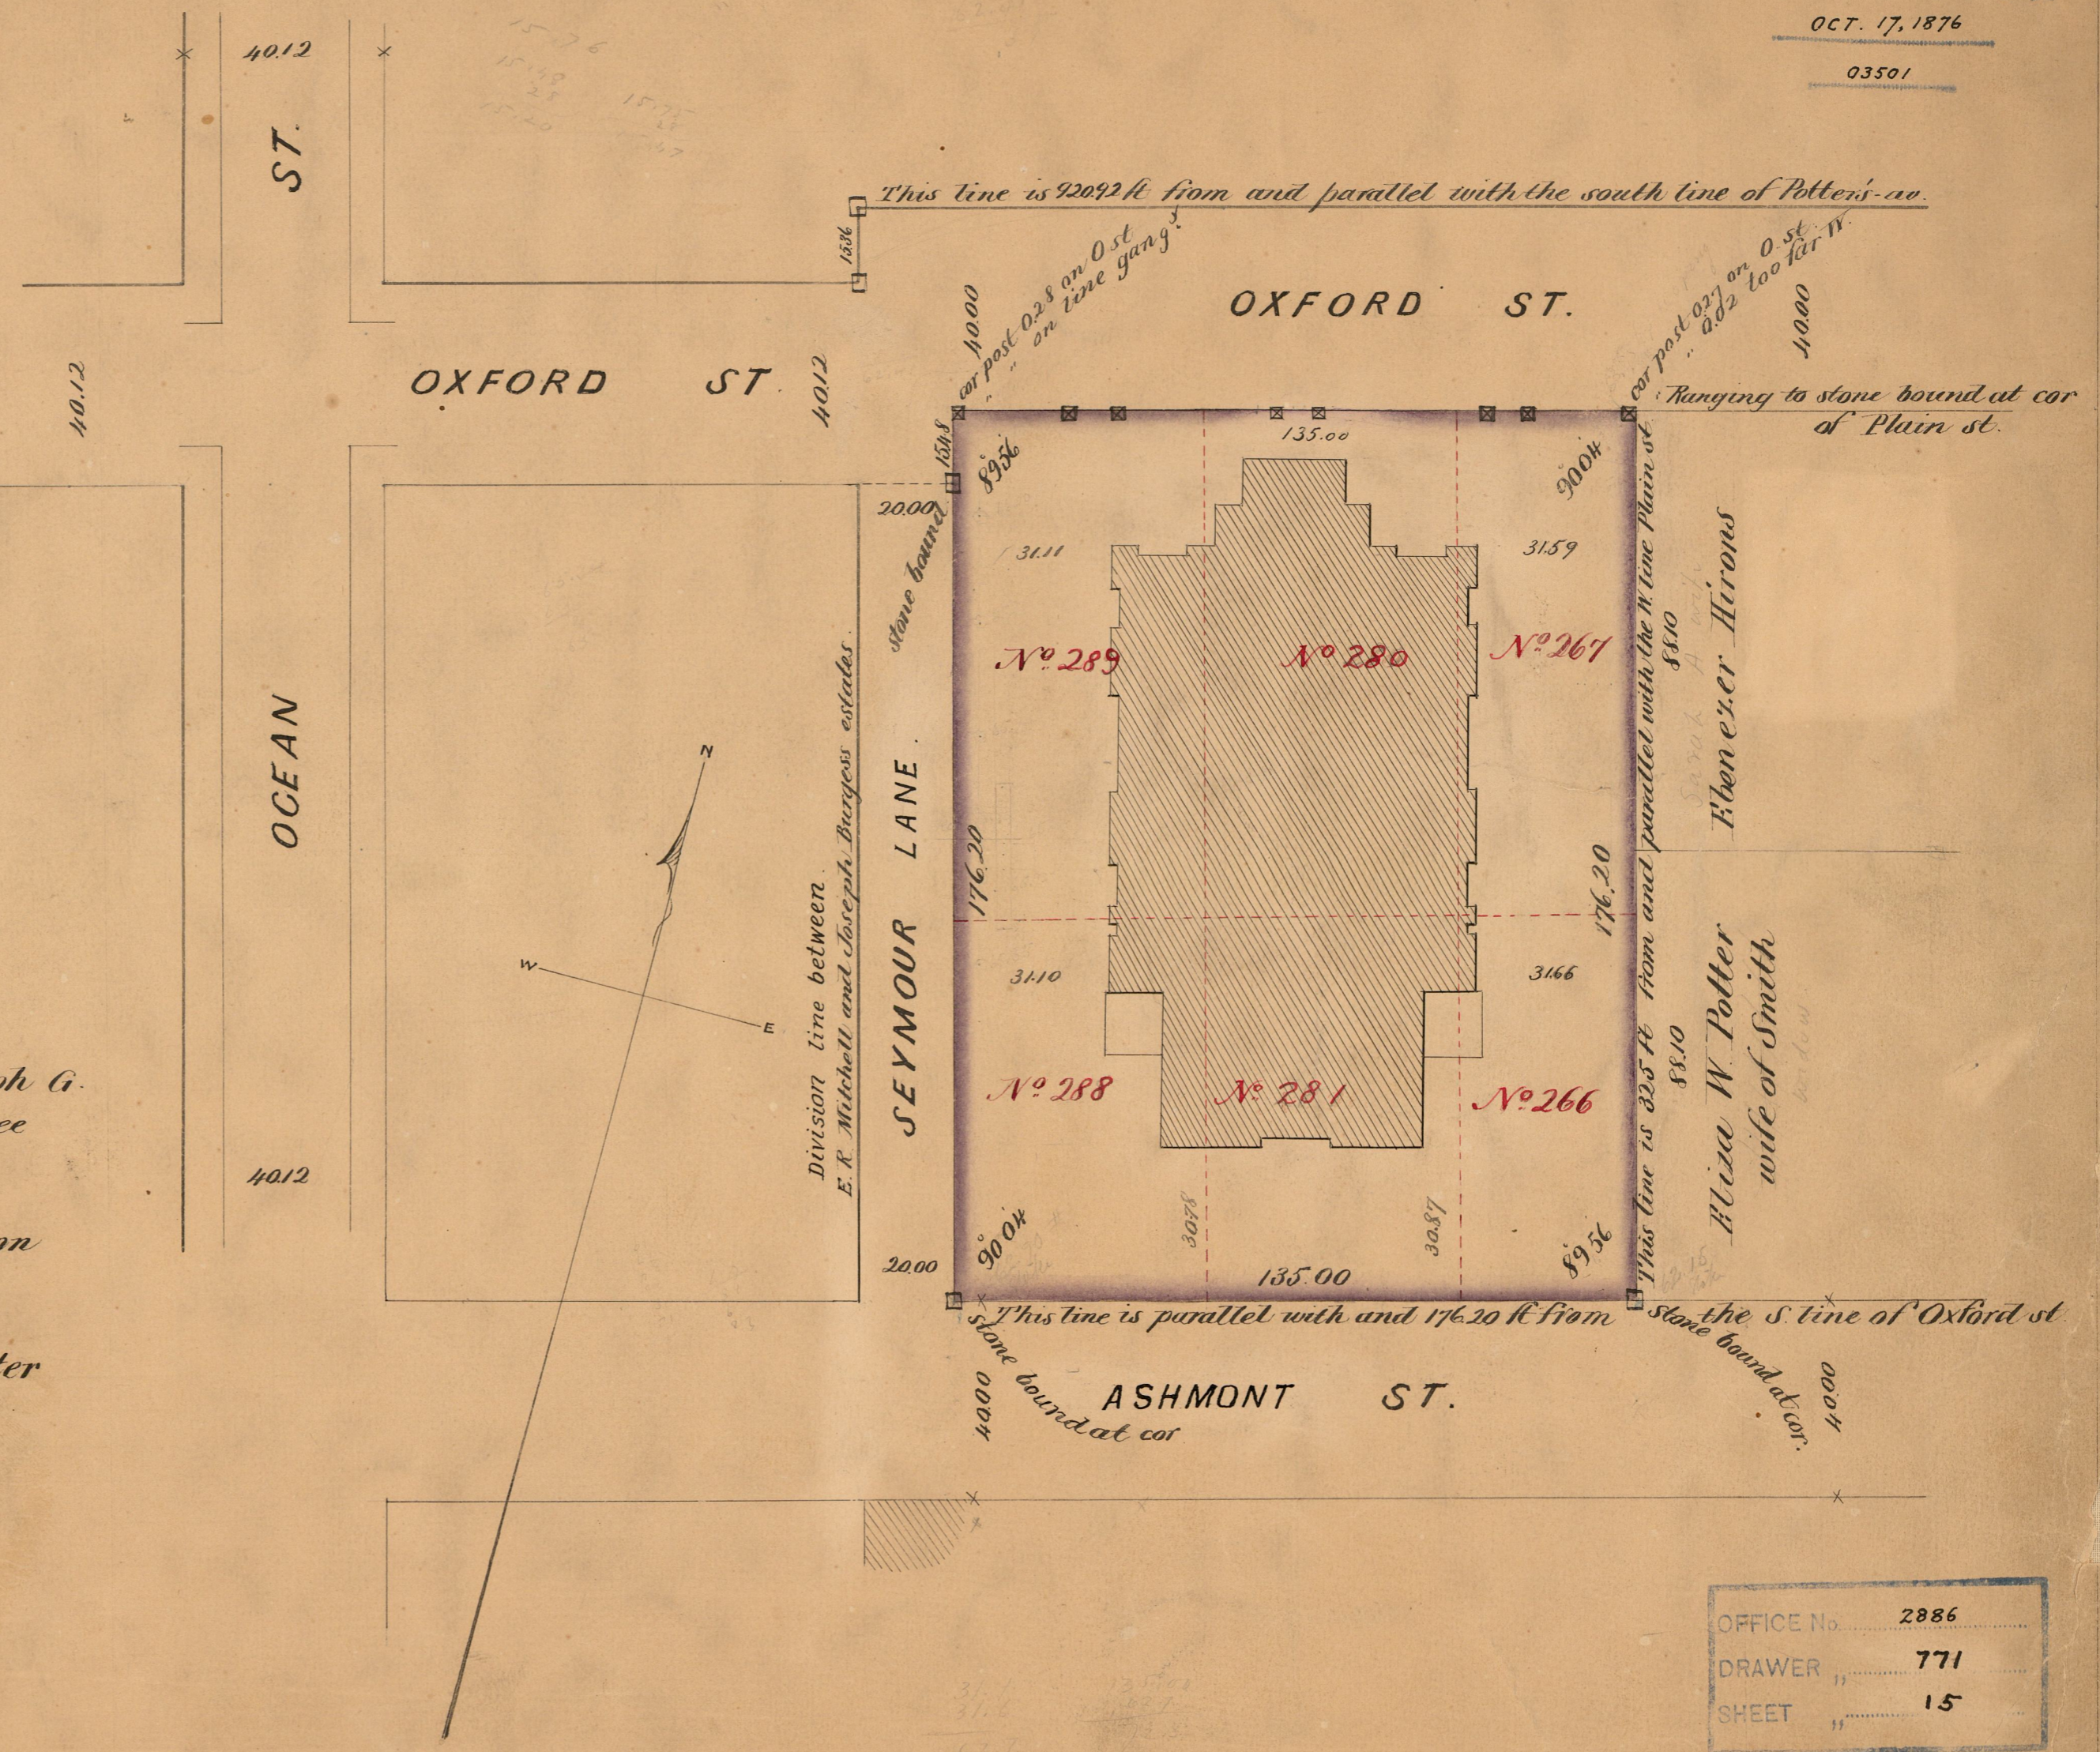

OFFICE No.	2886
DRAWER	771
SHEET	15

*Charles E. Smith*