


PROV. R. I.
 CITY ENGINEER'S OFFICE
 CITY PROPERTY DEPT.
 Dec 12th 1892

020387

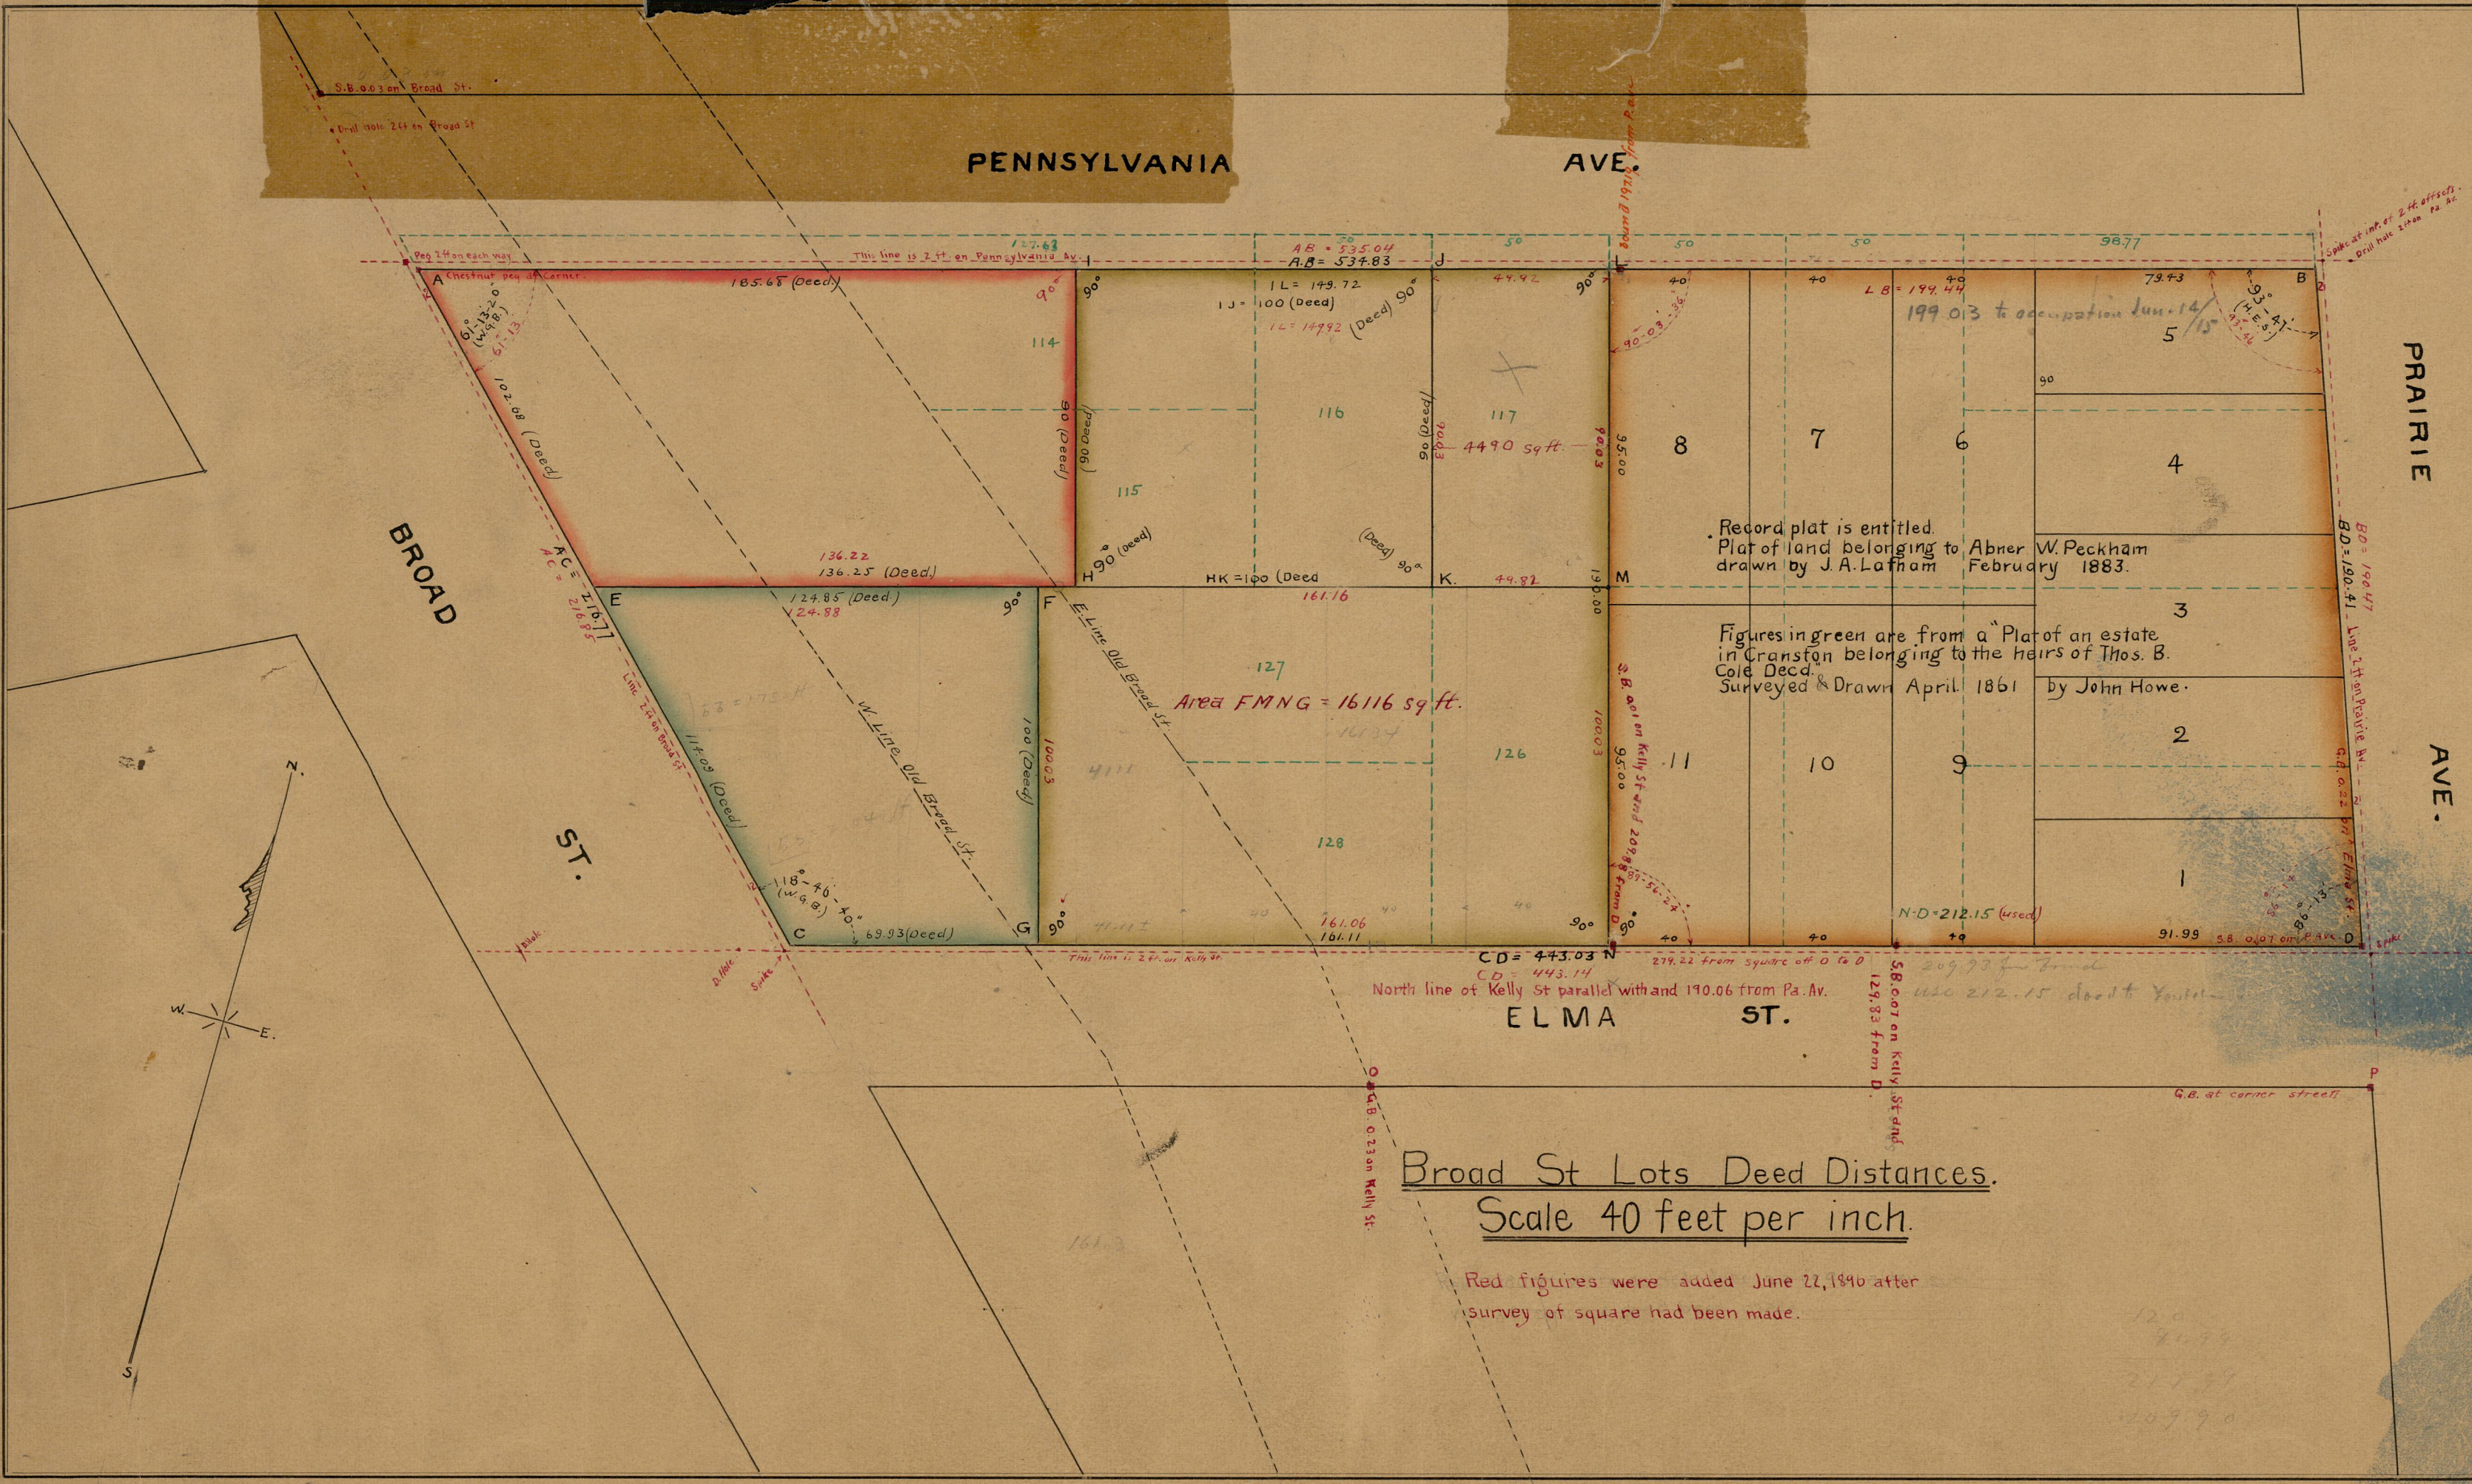

Lots numbered 1, 2, 3, 4, 5, 6, 7, 8, 9, 10 & 11 in black are all deeded as lot - on said plat

City of Prov. bought of Edwin A. Tuft lots 114, 115, 116, 117, 126, 127, and 128 on the plat of land entitled "Plan of an Estate in Cranston belonging to the heirs of Thomas B. Cole Decd." Surveyed & drawn April 1861 by John Howe. Recorded in book of Plats No 2, page 25 Cranston Records and plat book 10 page 5 Prov. Records. See plan 010073 Drawer 98-B.41

City of Prov. sold to Isaac L. Goff the lot CBFE Feb 18 1893

City of Prov. sold to M.A. Cooke the lot DKH. Jan 10 1894. DB 386 377

City of Providence sold to Geo A. Youlden tract F.M.N.G.

Broad St Lots Deed Distances.
Scale 40 feet per inch.

OFFICE No. 11560
 DRAWER 771
 SHEET 20