

Estate of
ENGINE STATION

No. 10

City Engineers Office
October 1876

Scale ²⁰ ~~30~~ ft per inch.

City of Providence bought of Gilbert F Robbins
Dec 16, 1872 lots 125 & 126 on Edward R Mitchell
Plat See deed-book 238 p 350
Being lots nos. 475 & 476 on Assessors Plat no. 48
Stone bounds placed Oct. 16, 1876.

The fences now standing on the lines of Oxford and
Burnside Streets were erected Sept. 1873.
No lines were furnished for this purpose at the time
thereof by any surveyor.

COMPARED
Wm. G. Brennan
City Engineer


PROVIDENCE, R. I.
CITY ENGINEER'S OFFICE
CITY PROPERTY DEPT.

Oct. 1876

03500


03500

MINER STREET

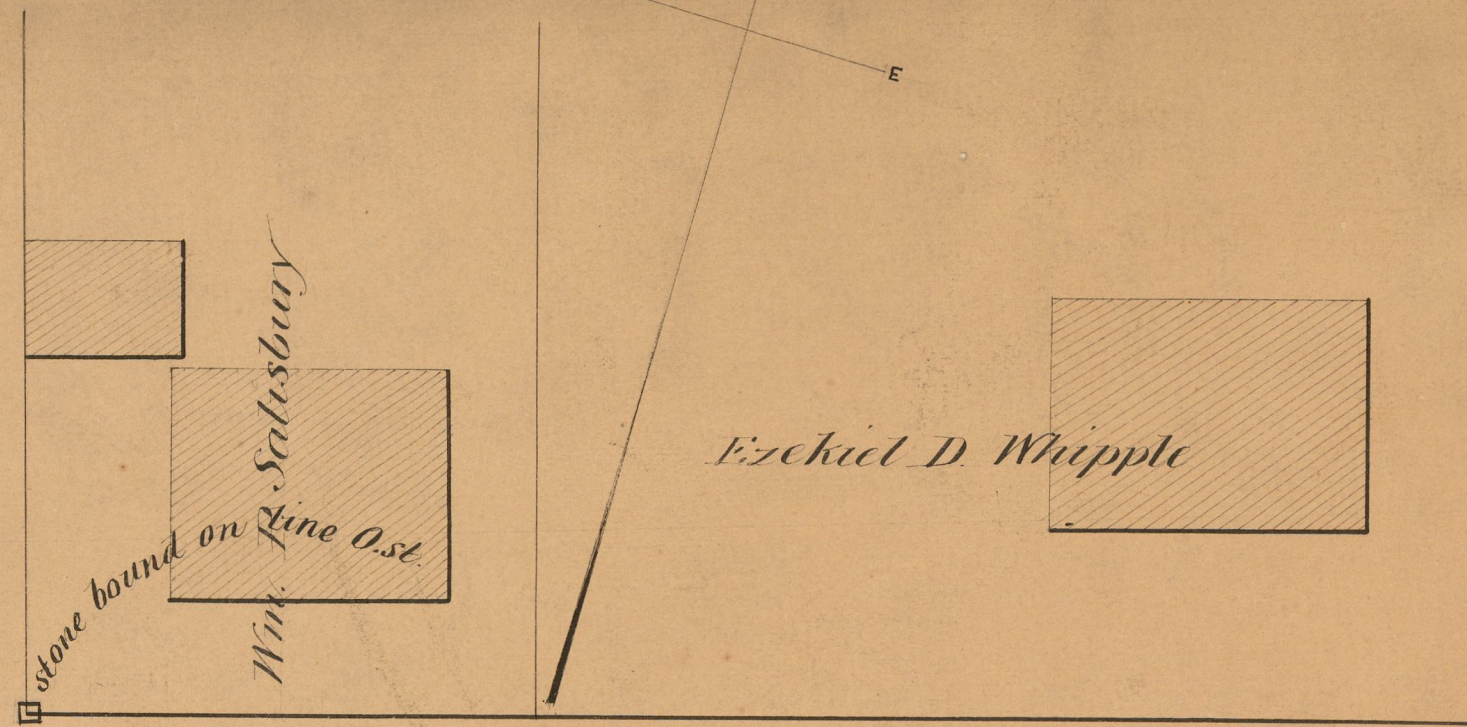

OXFORD STREET

MINER STREET

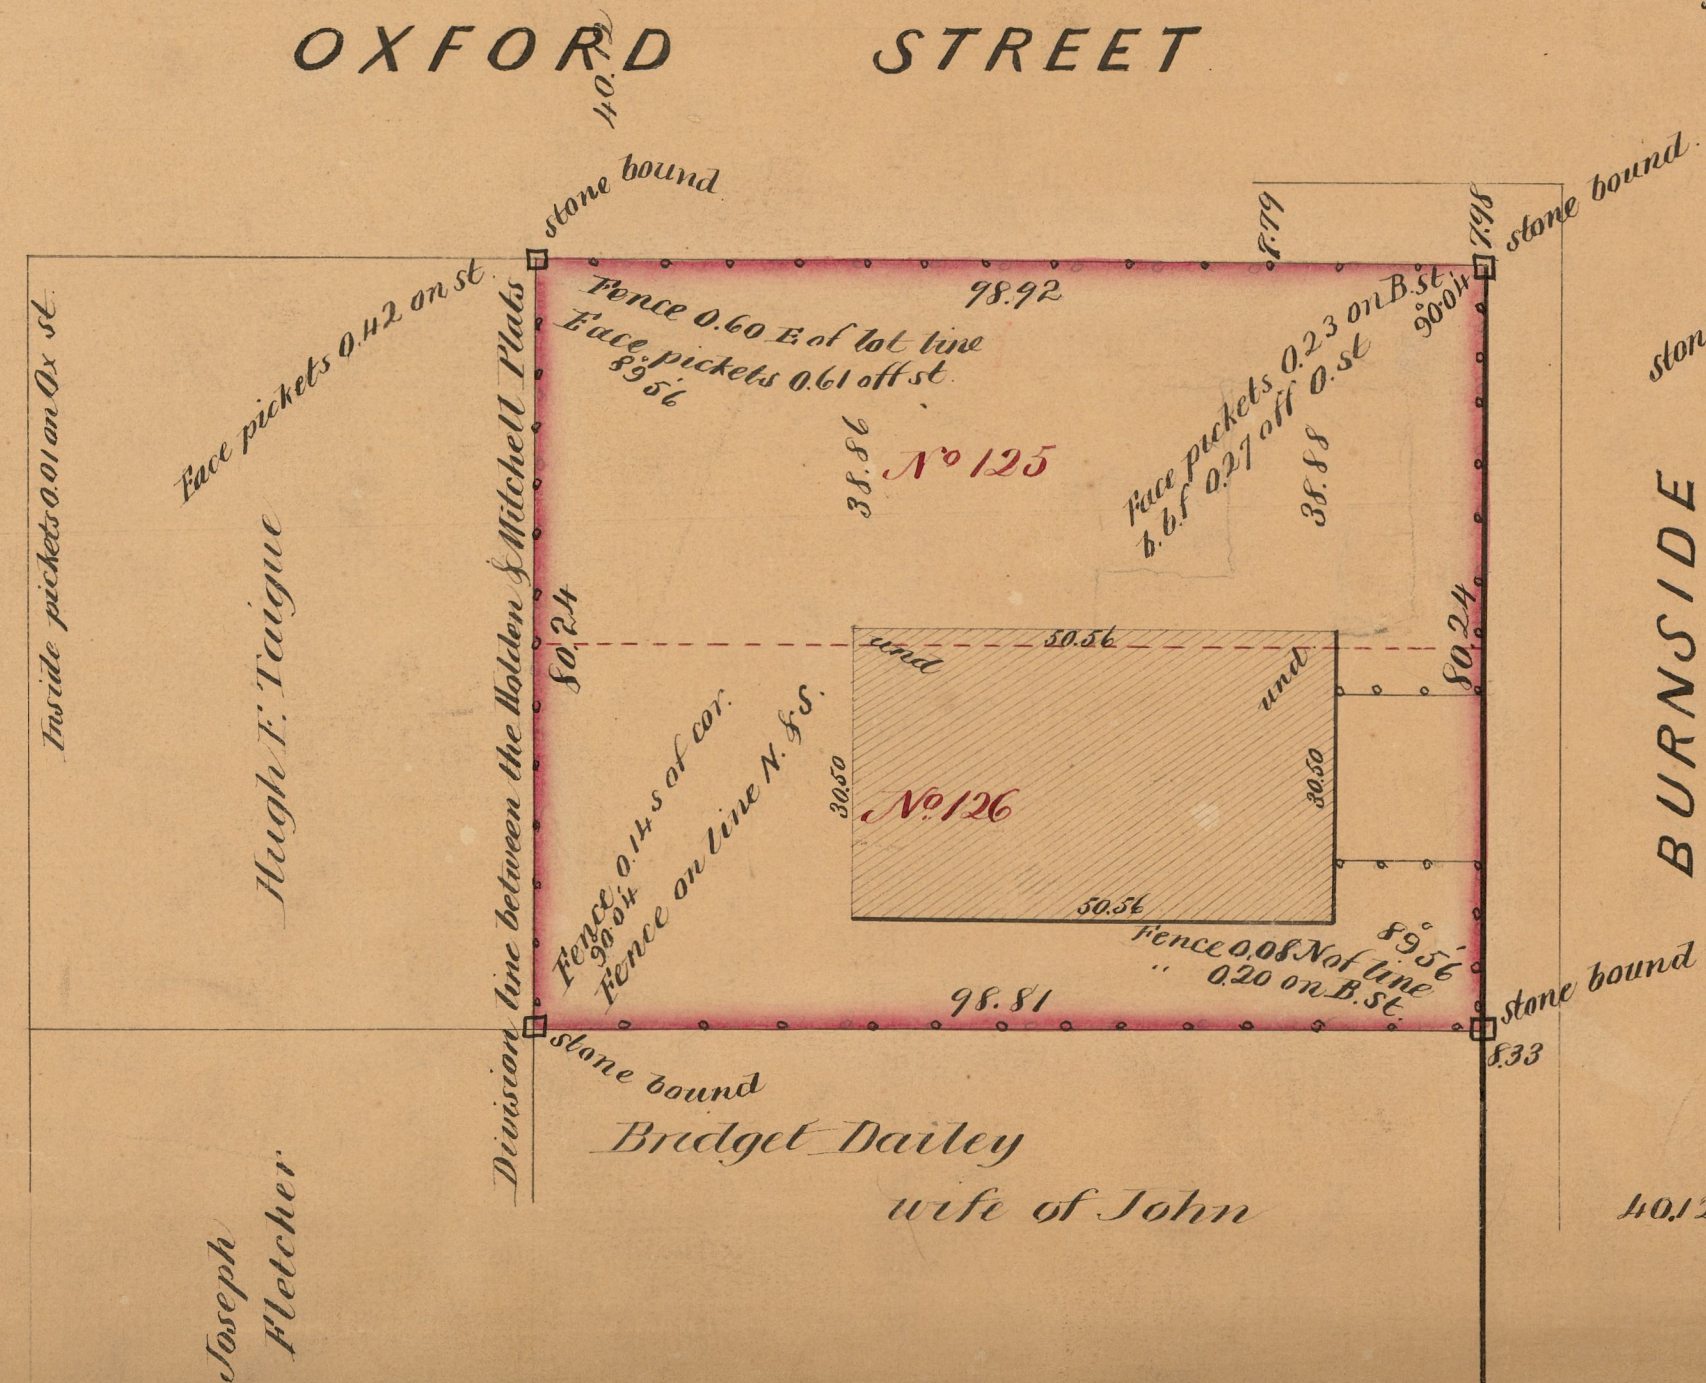

BURNSIDE STREET

OFFICE No. 2885
DRAWER 771
SHEET 3

Charles E. Payne