


Map of  
a portion of the  
Cove Lands owned by the City.  
Scale 60 ft. per inch.

PROVIDENCE, R. I.  
CITY ENGINEER'S OFFICE  
CITY PROPERTY DEPT.  
July 26, 1894.  
022863.

These three parcels of land were dedicated for park purposes by Res. No. 241 approved July 8, 1904.  
By resolution No. 143 approved Apr. 7, 1905 these 3 parcels were named "PUBLIC GARDEN"

Area ABCDA = 57139 Square feet.  
" EFGHIE = 44417 " "  
" JKLMJ = 60404 " "

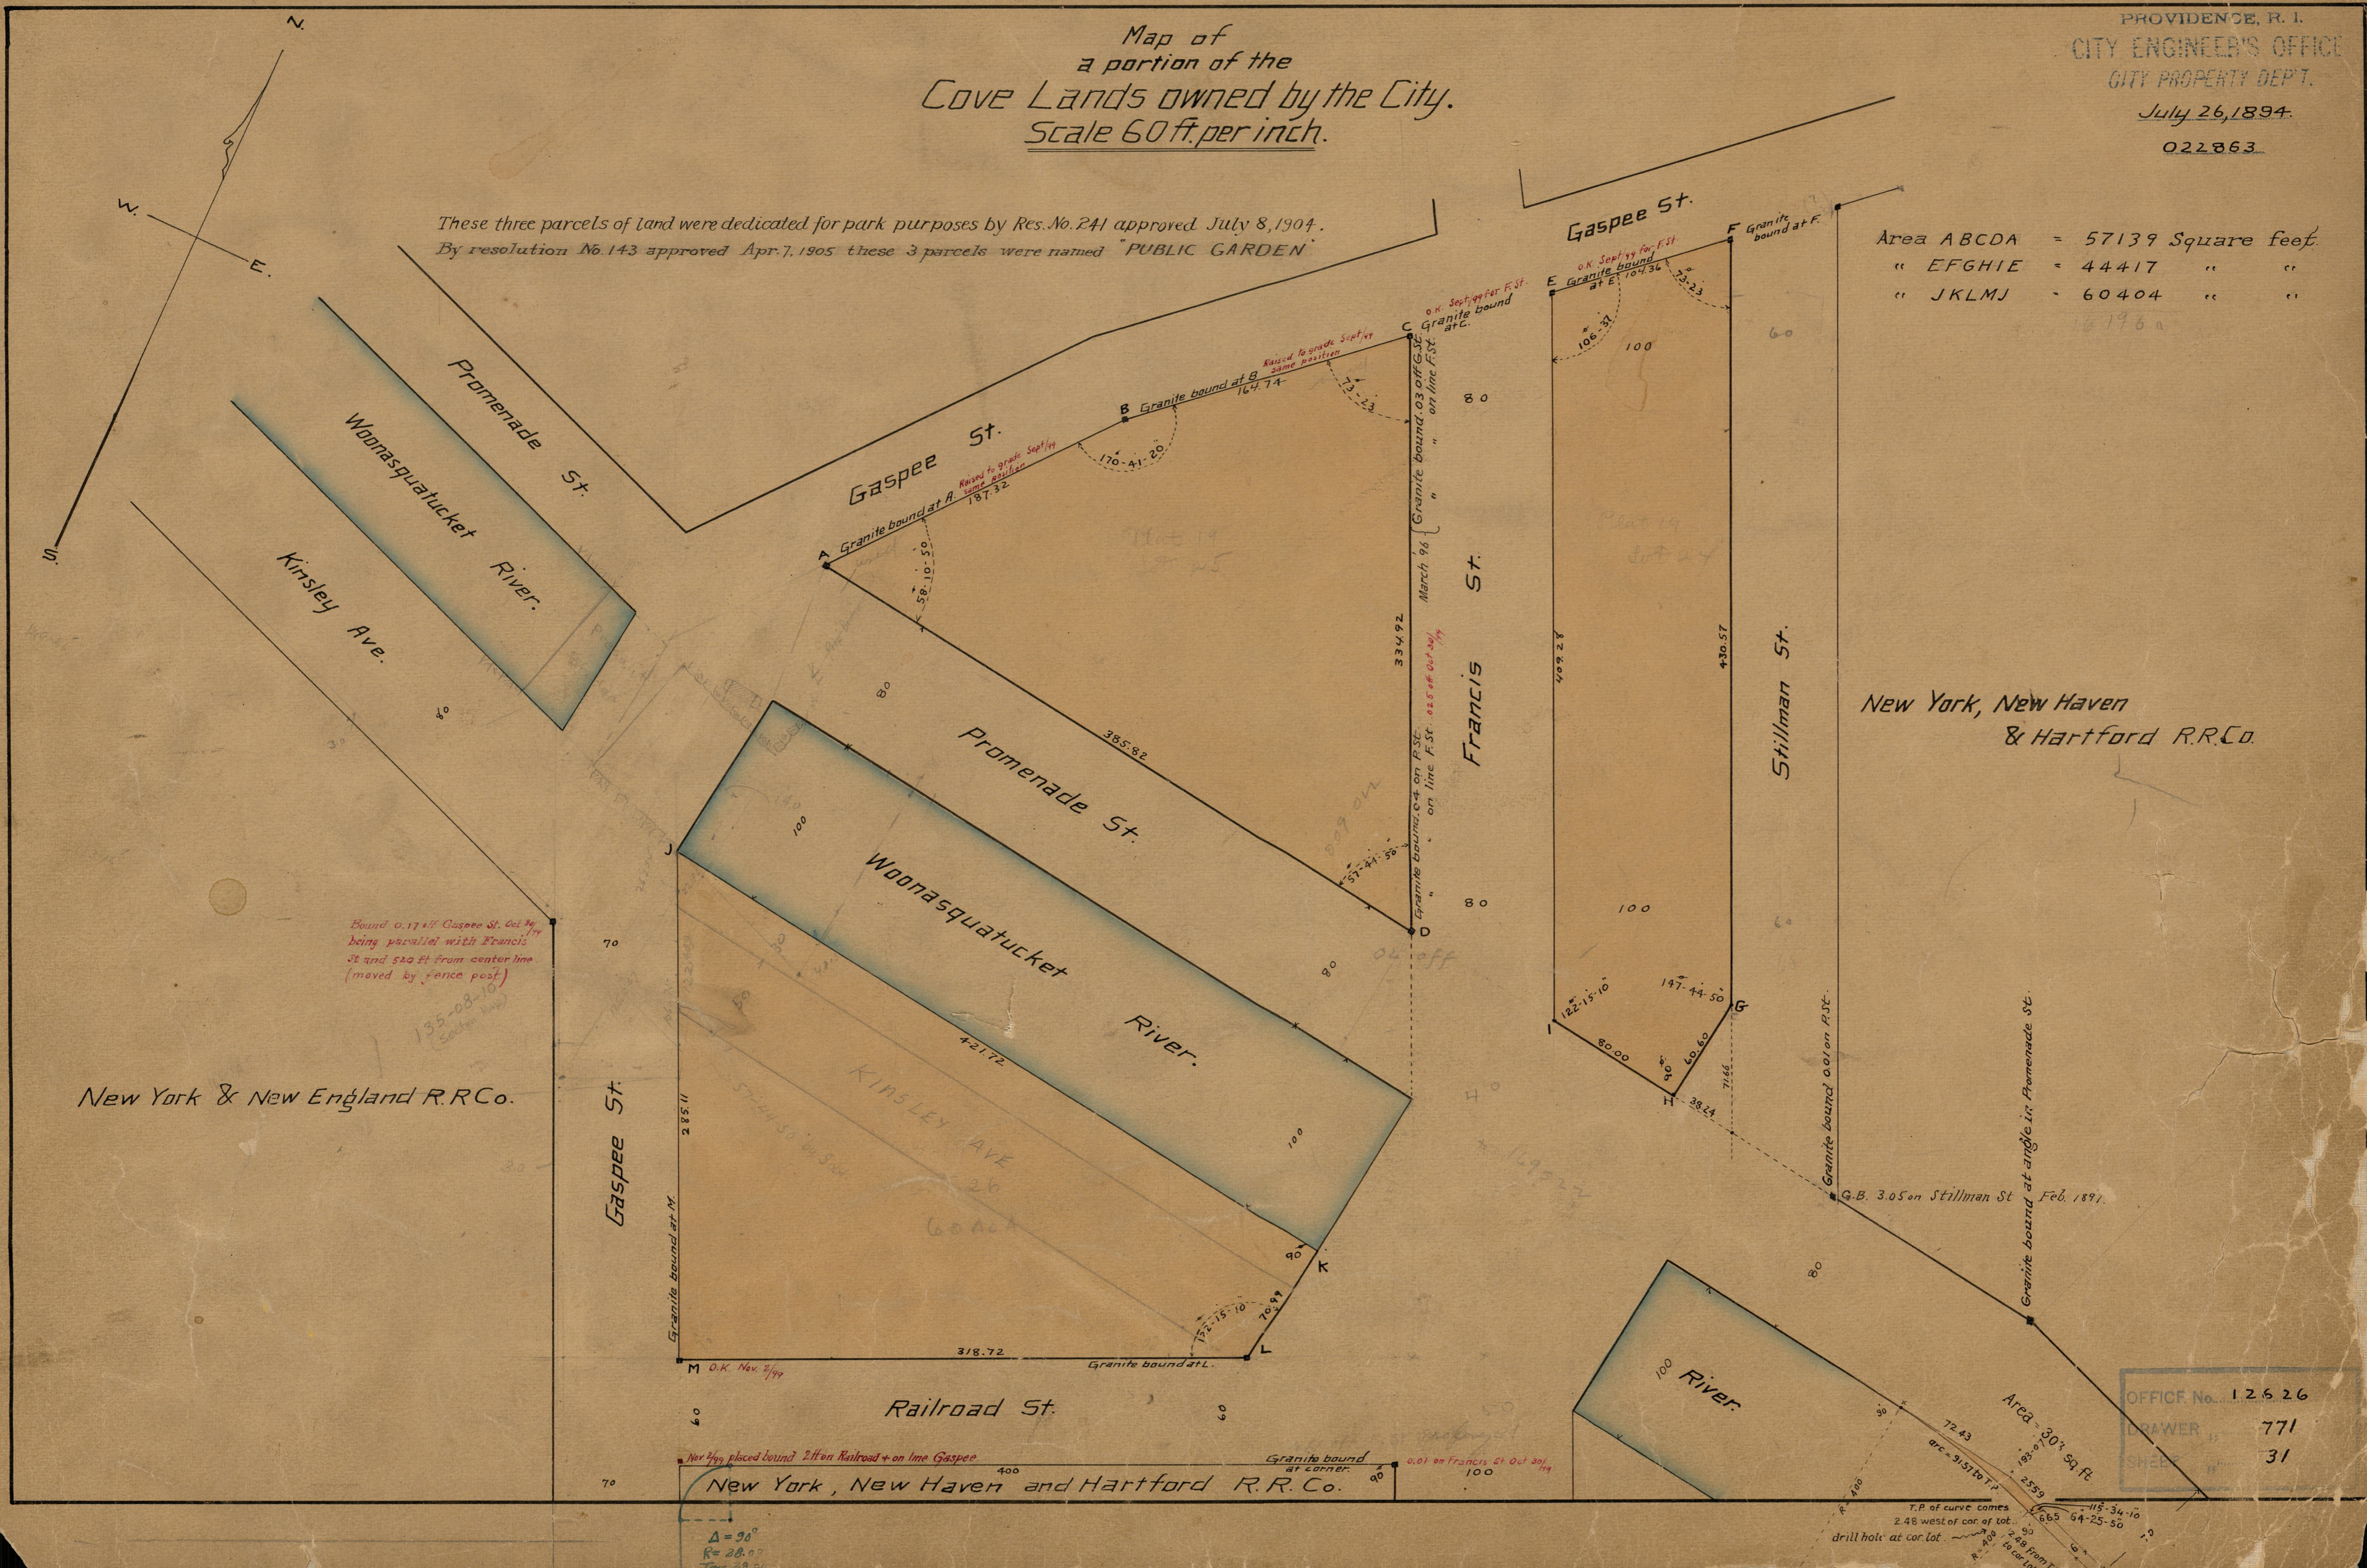

Bound 0.17 off Gaspee St. Oct 29/99  
being parallel with Francis  
St and 520 ft from center line  
(moved by fence post)

135-08-10  
(center line)

New York & New England R.R. Co.

New York, New Haven  
& Hartford R.R. Co.

OFFICE No. 12626  
DRAWER 771  
SHEETS 31

Nov 2/99 placed bound 2 ft on Railroad + on line Gaspee

New York, New Haven and Hartford R.R. Co.

T.P. of curve comes  
2.48 west of cor of lot.  
drill hole at cor. lot.

$\Delta = 90^\circ$   
 $R = 28.00$   
 $Tang = 28.00$

Area = 303 sq. ft.