


ESTATE OF Dexter Donation Thatch Rights

City Engineer's Office
August 1876

Devised to the Town of Providence by Will of
Ebenezer Knight Dexter May 28 1824. see Will Book 13
Page 186. Inherited by Mr Dexter from his Father
Knight Dexter by Will dated Aug. 20. 1805. Knight Dexter
purchased the same of David Laws. see D.B. 1. page 253.
North Prov. Records.

This Lot is No 217 on Assessors Plat 67

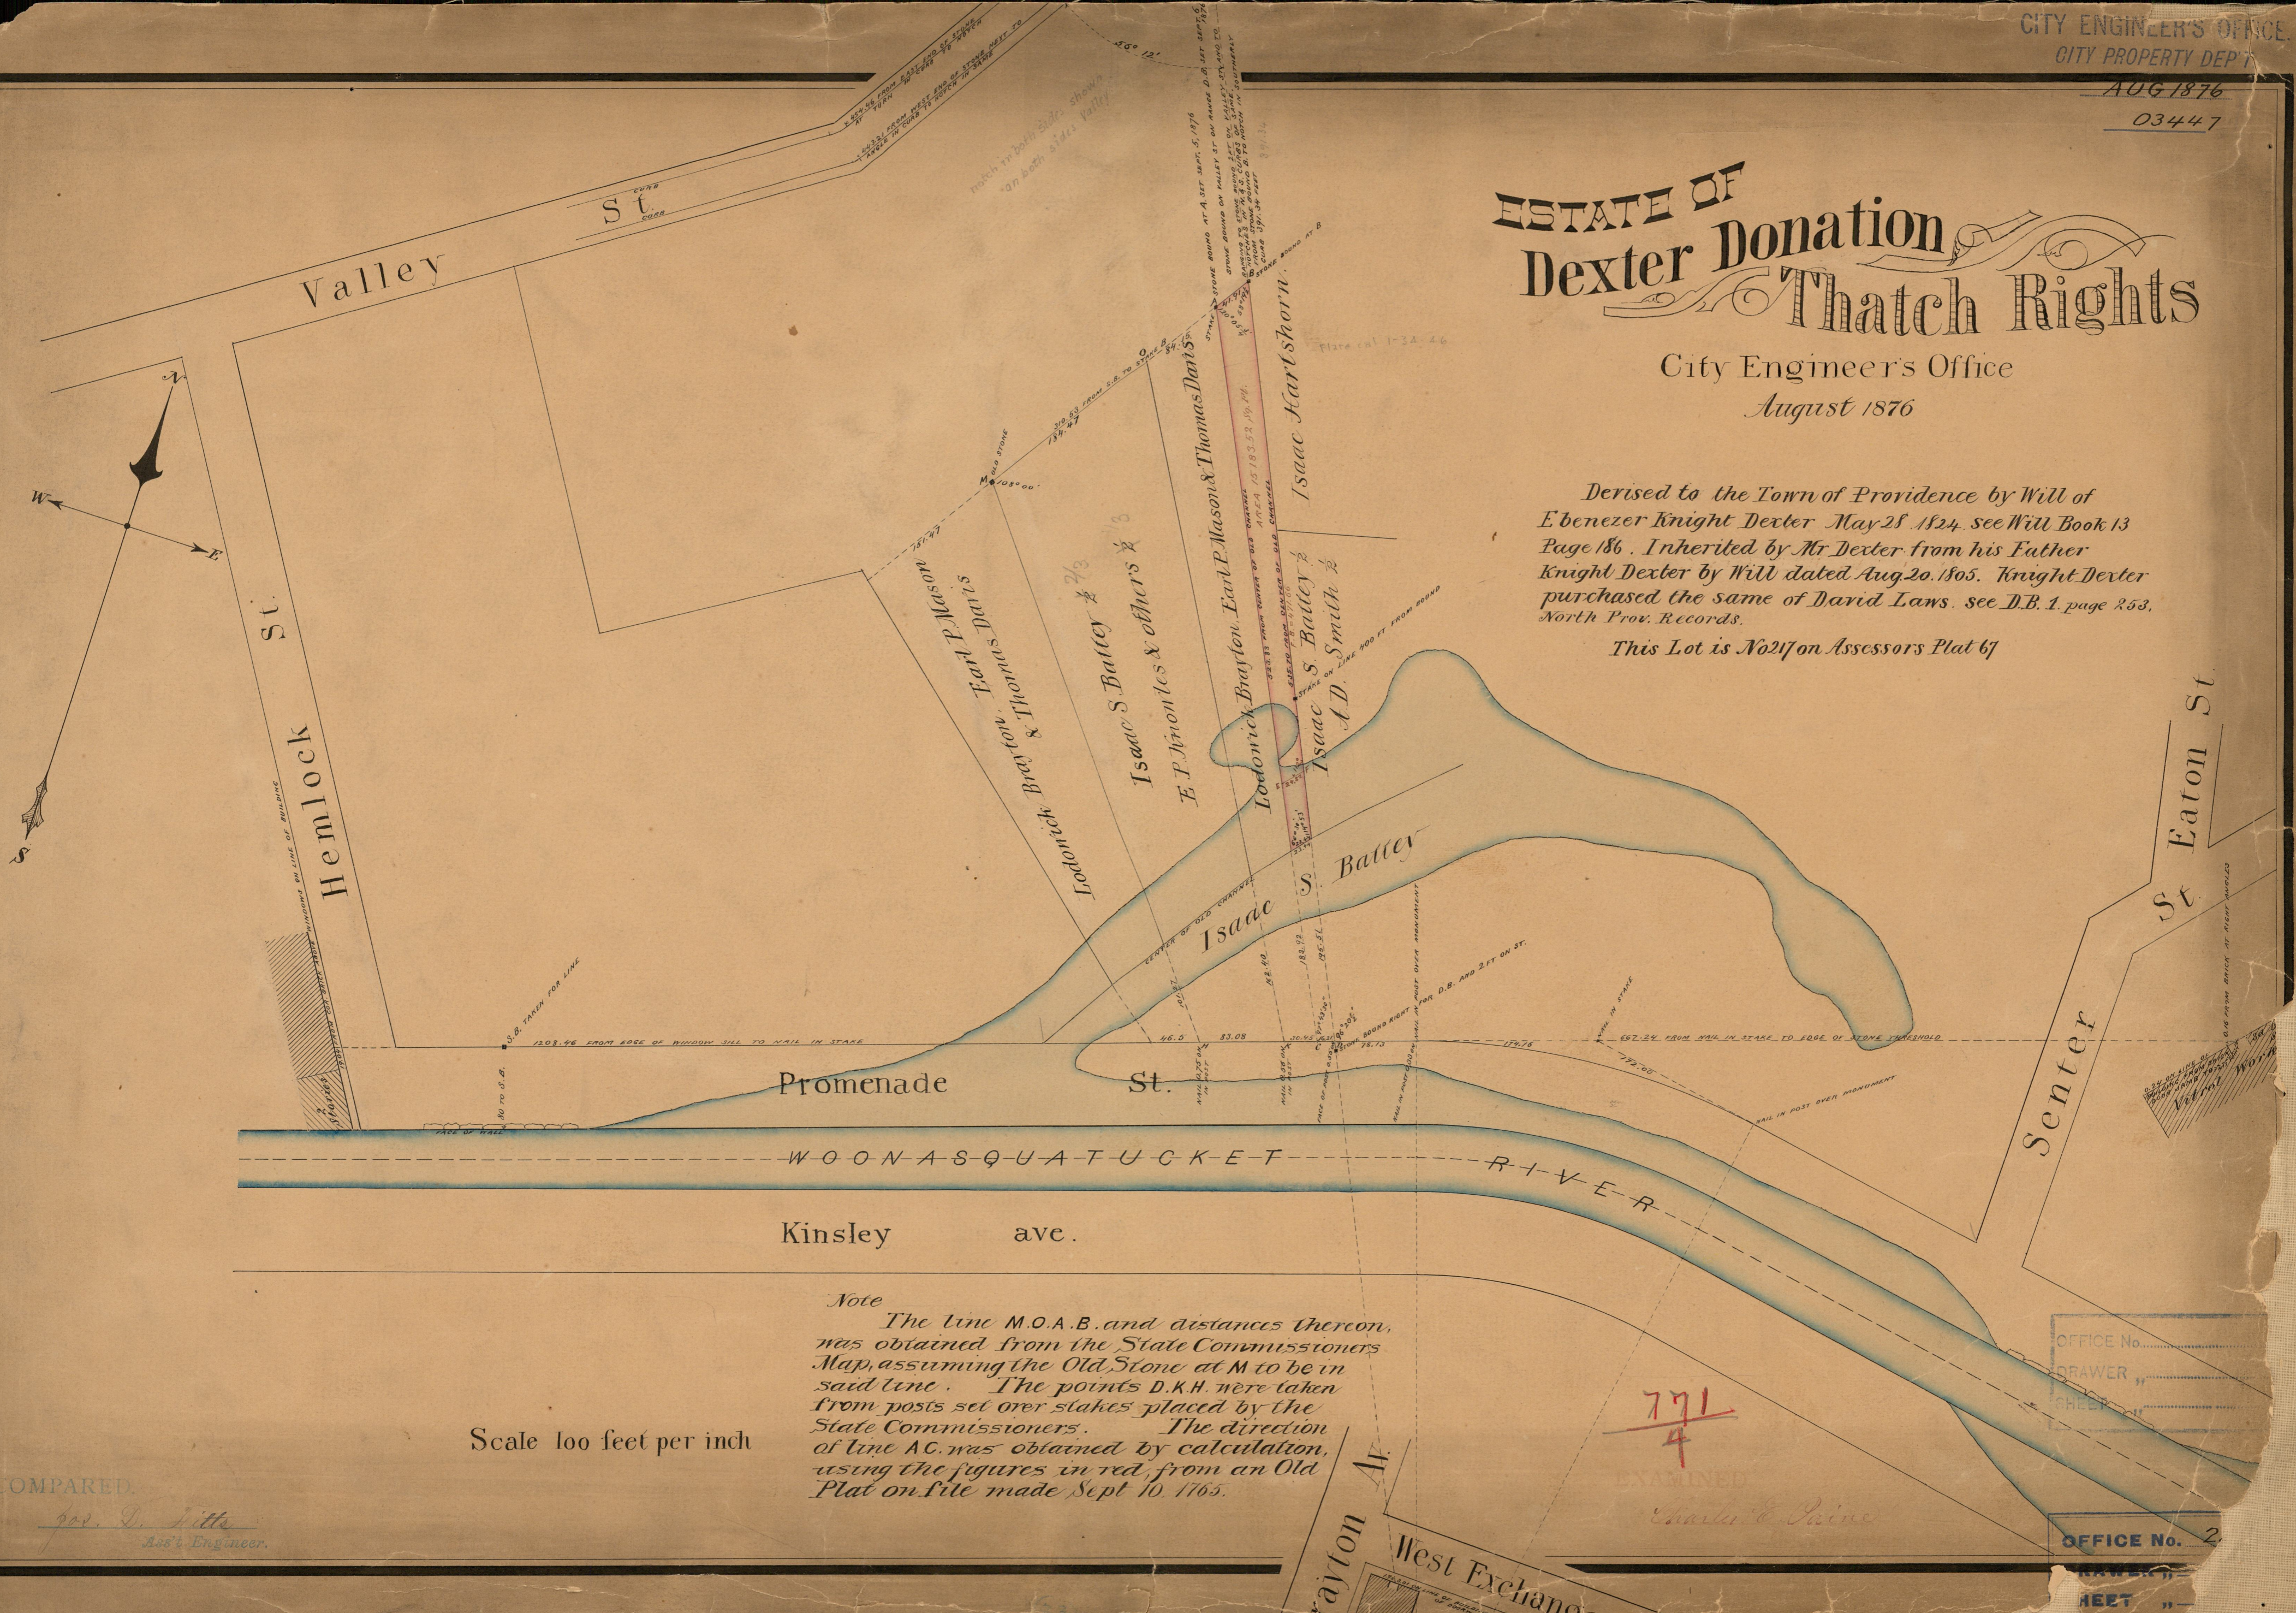

Note
The line M.O.A.B. and distances thereon,
was obtained from the State Commissioners
Map, assuming the Old Stone at M to be in
said line. The points D.K.H. were taken
from posts set over stakes placed by the
State Commissioners. The direction
of line AC. was obtained by calculation,
using the figures in red from an Old
Plat on file made Sept 10. 1765.

Scale 100 feet per inch

COMPARED.
Geo. D. Little
Asst. Engineer.

771
4
EXAMINED
Charles E. Paine

OFFICE No.
DRAWER
SHEET
OFFICE No. 2
FEET ..