

# ESTATE OF THE CHALKSTONE AV. SCHOOL.

Conveyed by David Burt and Edward P. Knowles to School District No 10 by deed dated July 21st 1855 and recorded in Deed Book 21 Page 221 North Providence (now Pawtucket) record office Being Lots 9, 10 & 11 on Plat of Streets and Lots on Smith's Hill surveyed and platted for A.B. Dike by H.F. Walling March 1846.

For lines of Chalkstone Av. see plat of same made for town of N. Providence by N.B. Schubarth and approved May 16th 1870.

For lines of Wayne St. see plat of same by N.B.S. and approved April 1st 1872.

See also Deed Book 262, page 304, City records. Assessors' Plat No. 62 Lot No 57.


Stone bounds set July 18th, 1876.

City Engineer's Office, July 22nd, 1876.

Building added Feb. 12, 1904.

The bounds on Wayne St were cut off by direction of the Supt. Public Buildings without notifying the City Engineer. This date Aug 29/892

PROVIDENCE, R. I.  
CITY ENGINEER'S OFFICE  
CITY PROPERTY DEPT.  
MAR. 24, 1876  
03417

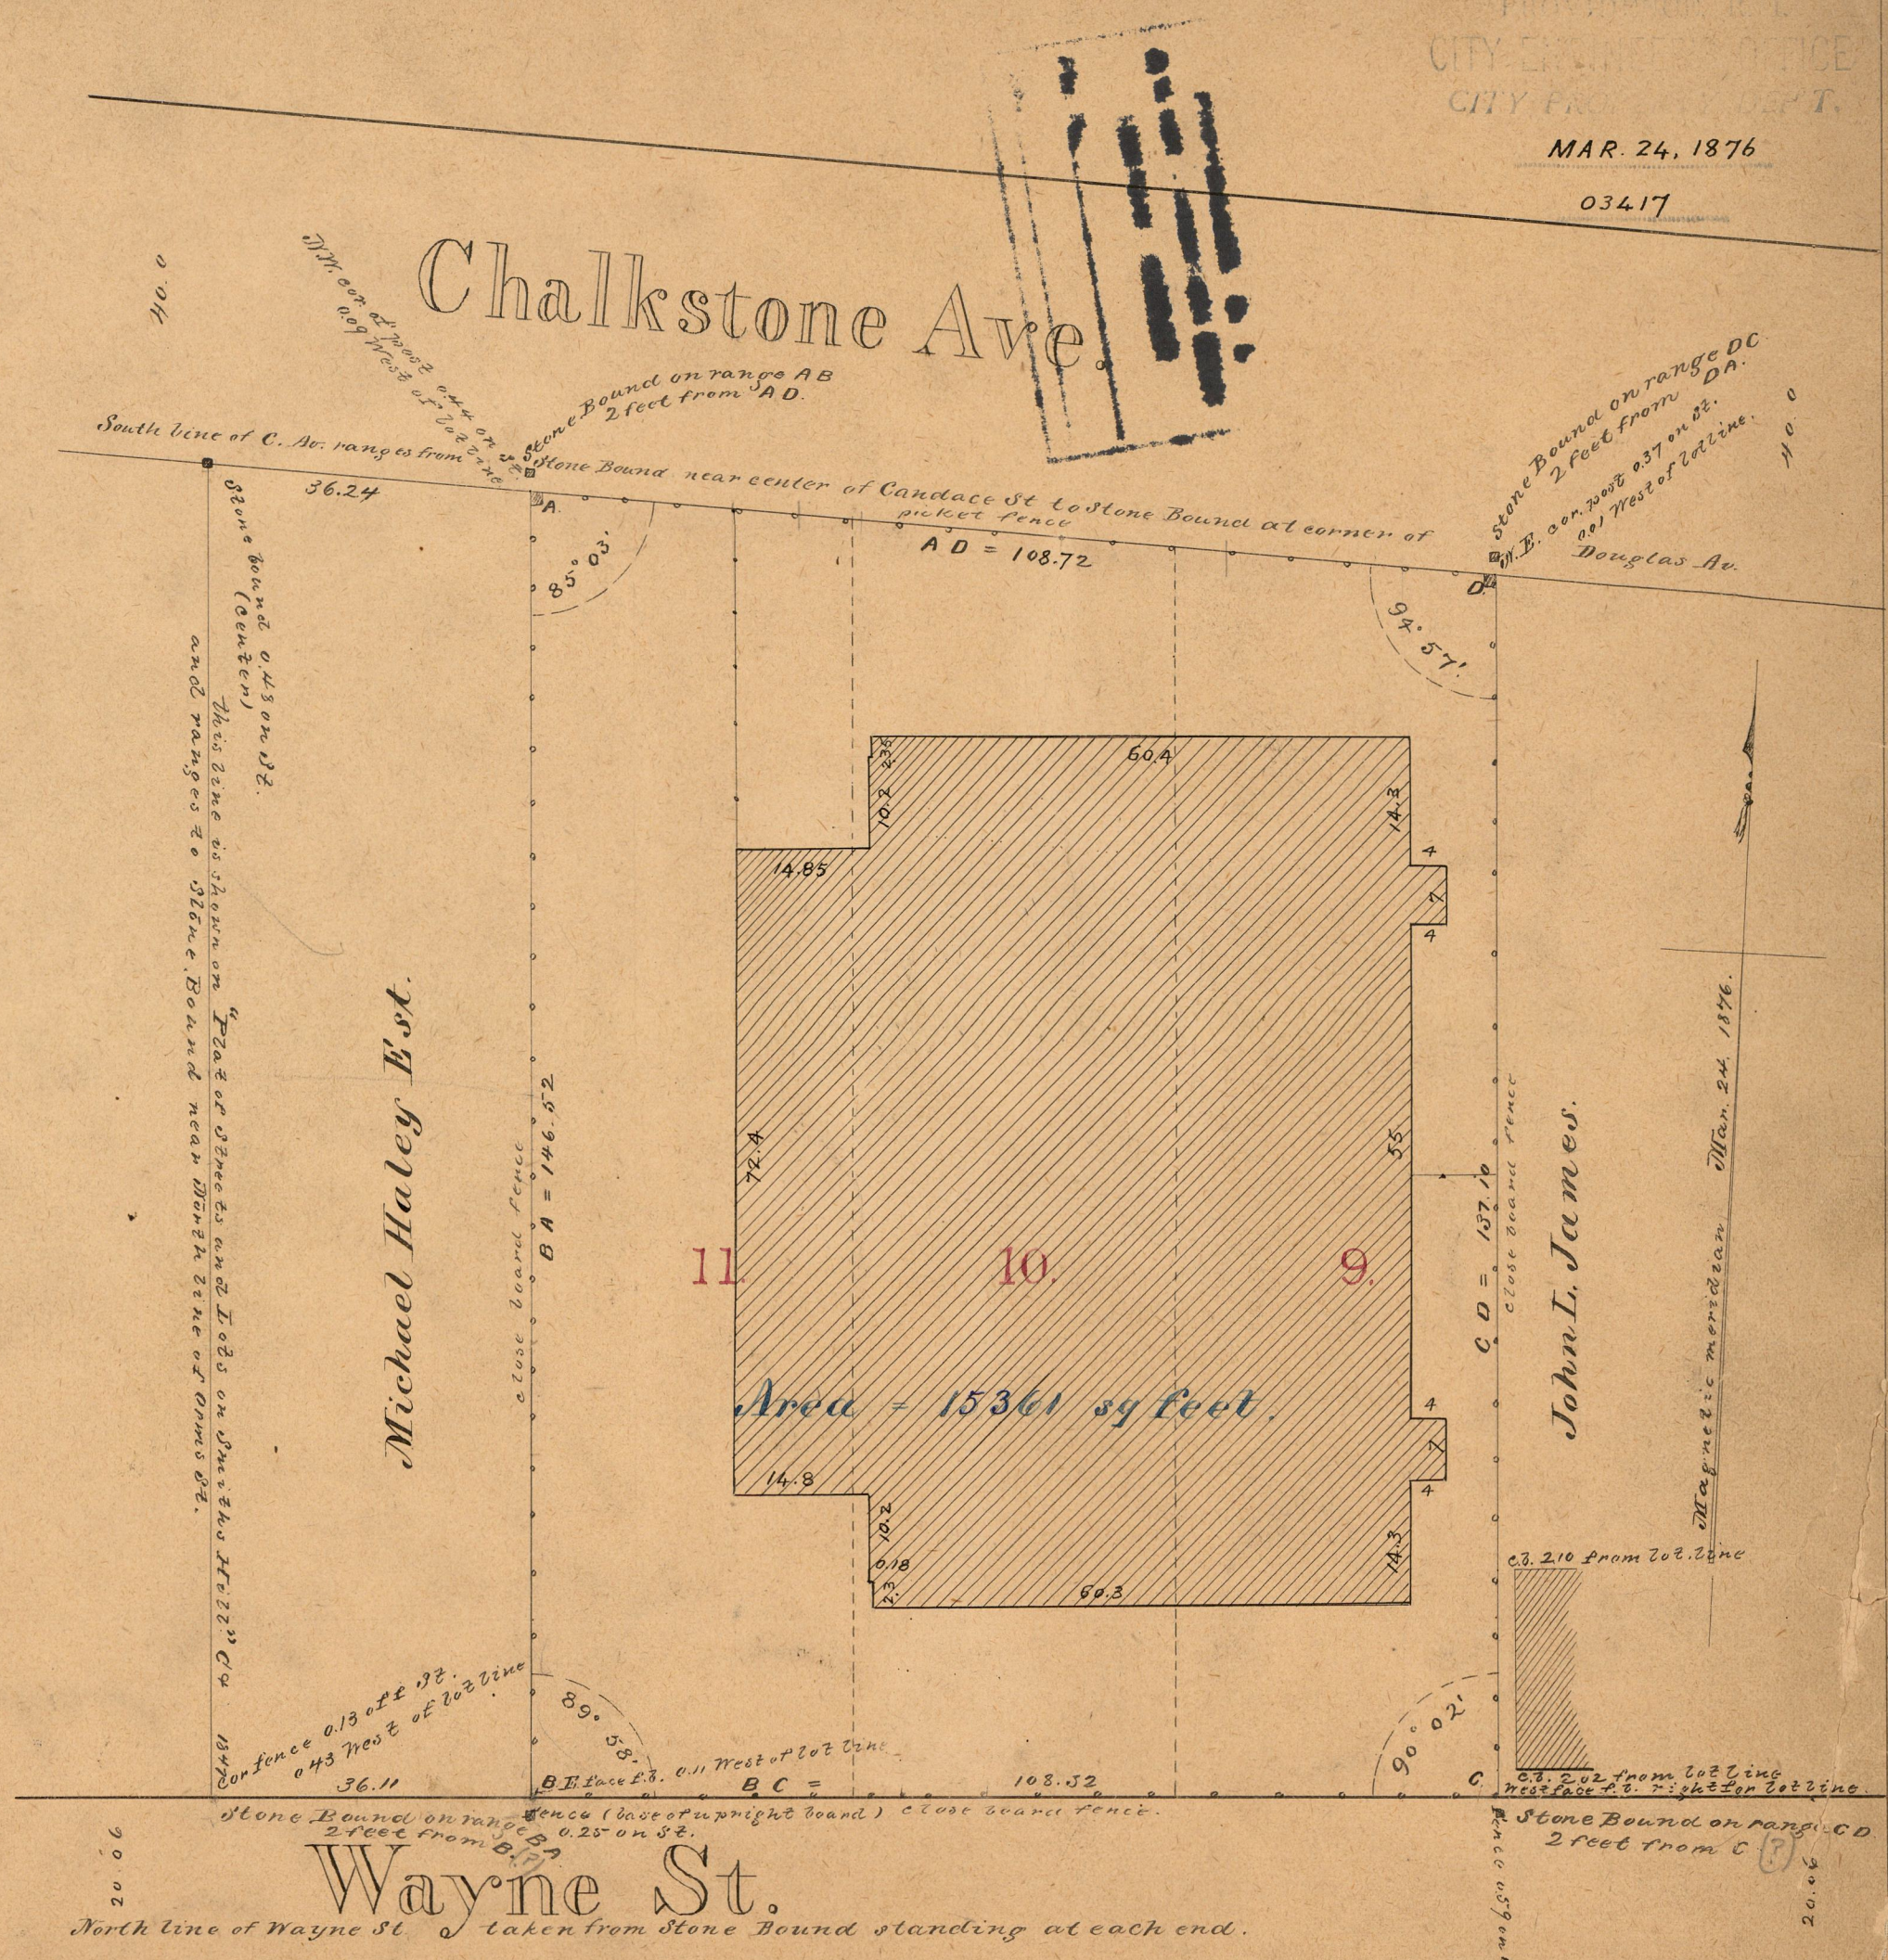

COMPARED  
*H. C. Sherman*  
Ass't Engineer.

*Charles E. Paine*

Surveyed March 24th, 1876. SCALE, 1 INCH = 20 FEET. 6

OFFICE 2814  
DRAWN 771  
SHEET 11