

767/A-57


PROVIDENCE, R. I.
CITY ENGINEER'S OFFICE,
CITY PROPERTY DEPT.

MAY 29, 1876

ESTATE OF ENGINE STA. NO. 14.

COMPARED.
H. E. Sherman,
Asst Engineer.

John Padian.

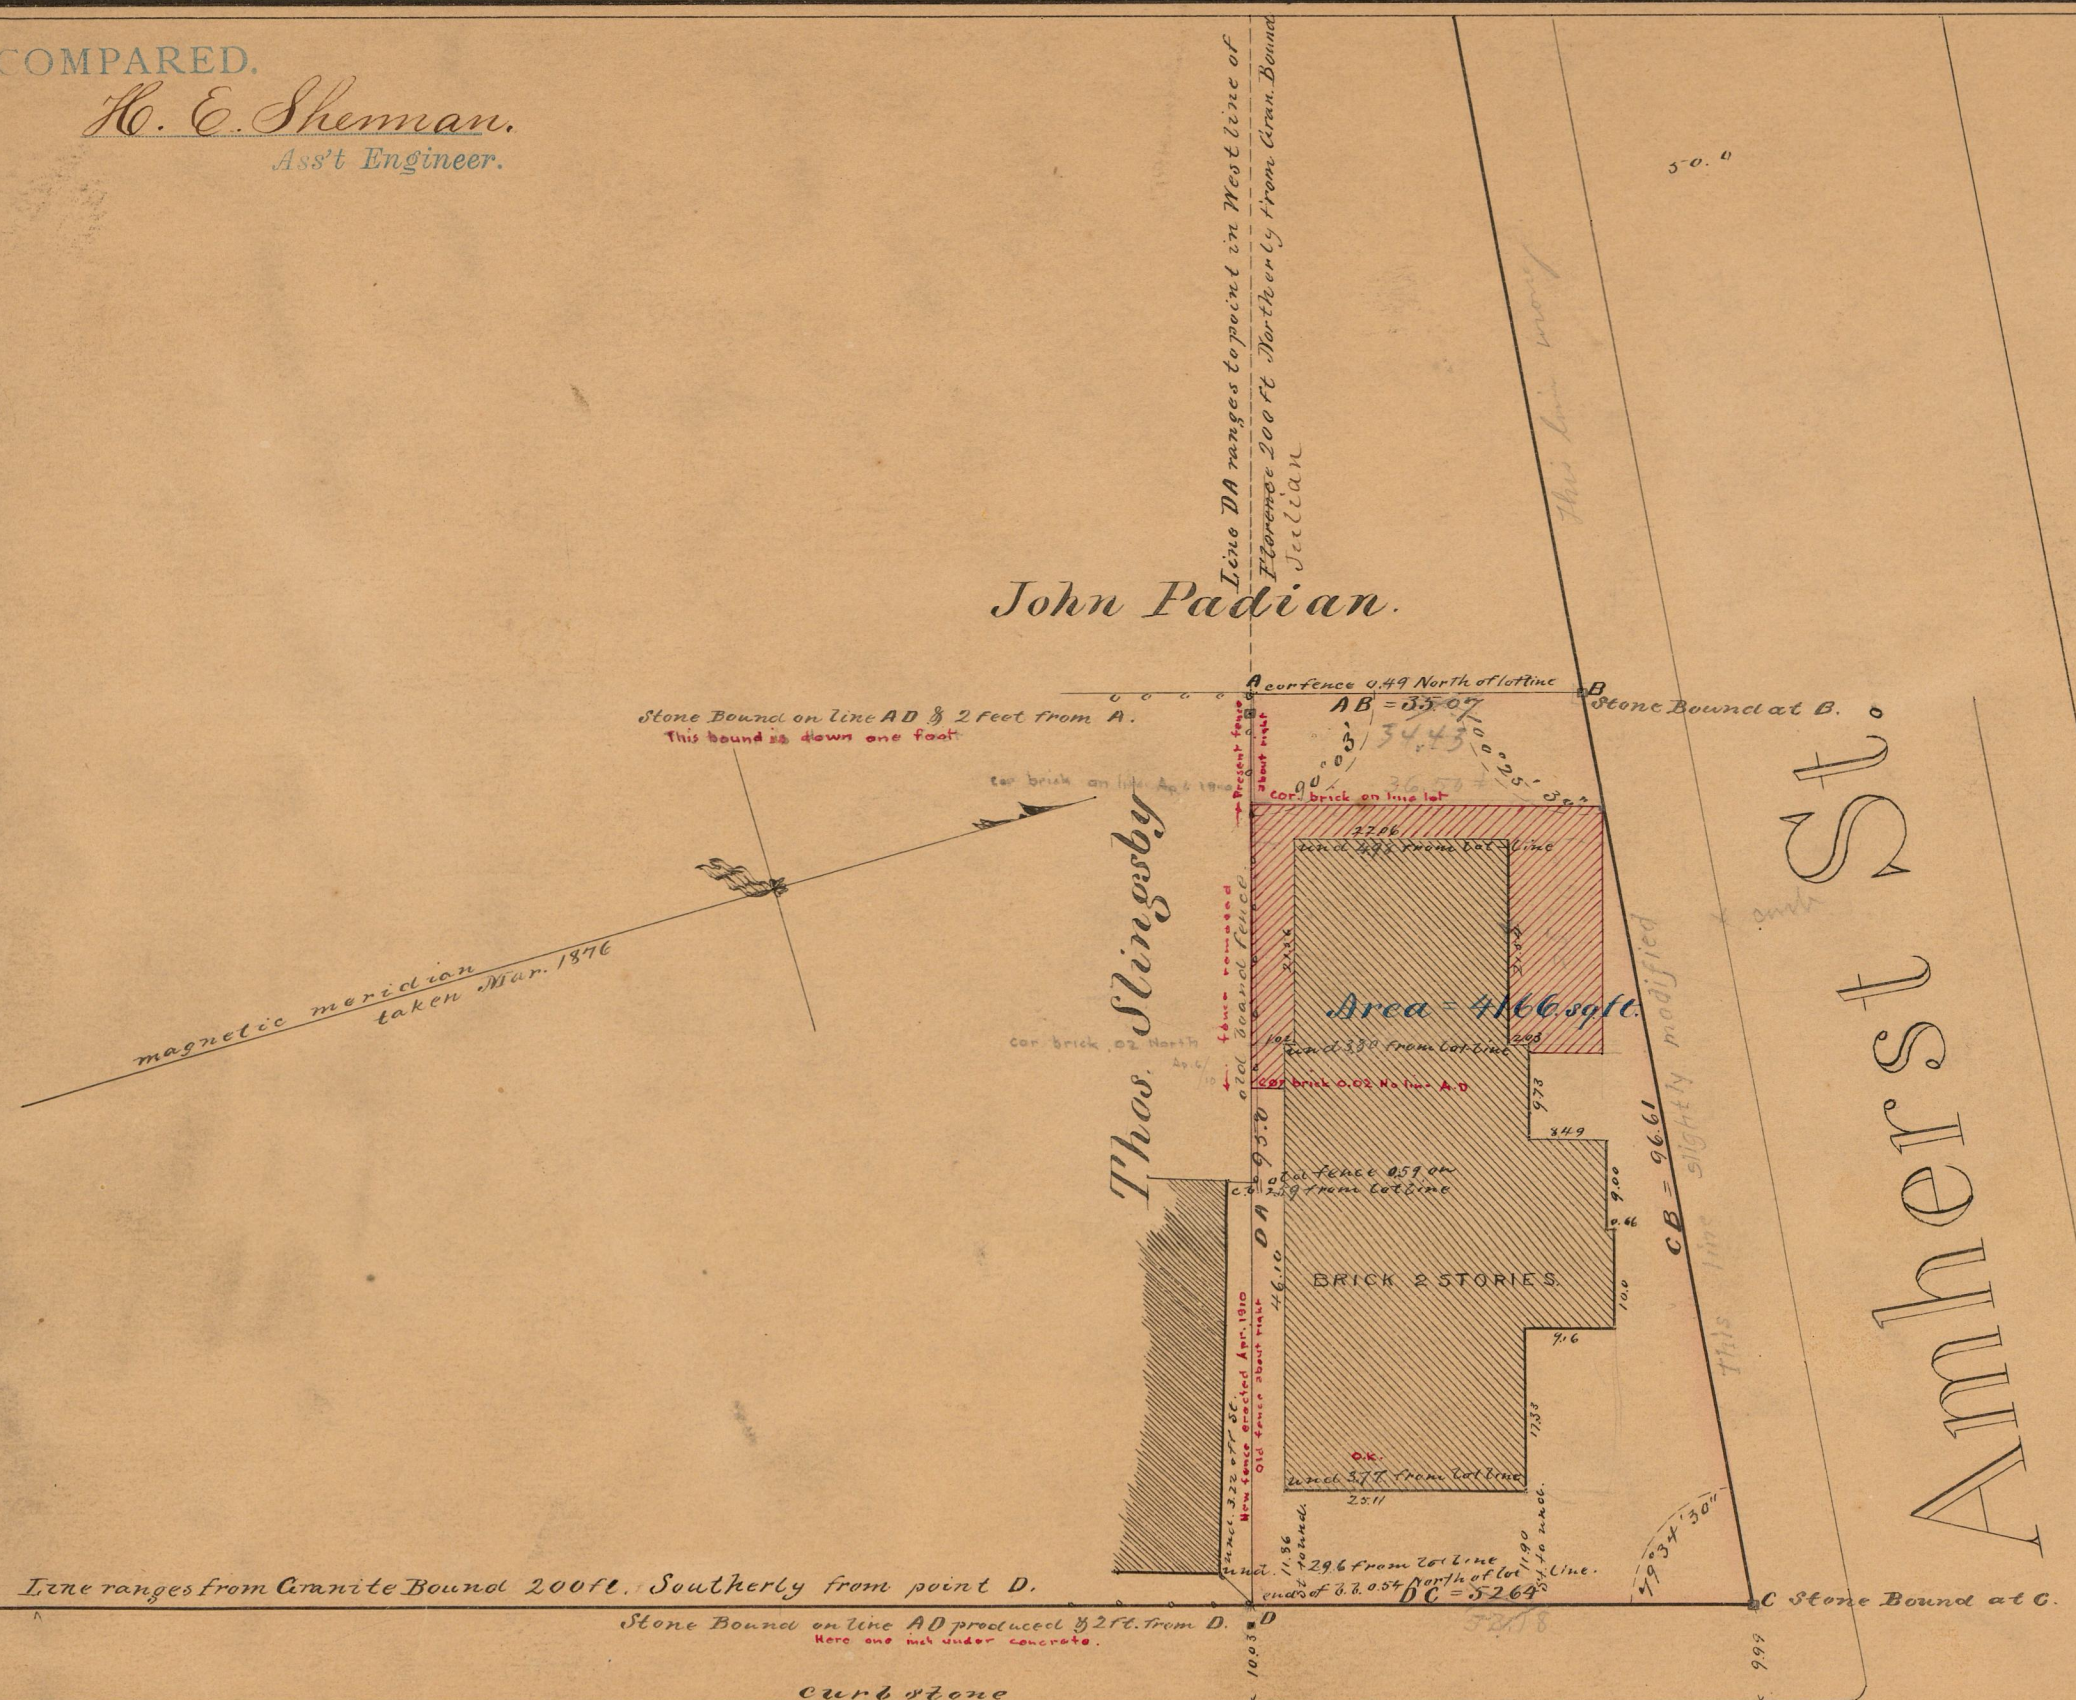

Conveyed by Hugh Hamill to City of Providence by deed dated Dec. 7th 1874. and recorded in Deed Book 250 Page 238 in the Recorder's Office of the City of Prov. Being Lot No 152 on Plat of Rutenberg house lots formerly belonging to heirs of Samuel Ward and Richard Waterman surveyed by Cushing and Farnum A.D. 1853.

Assessors' Plat No. 62 Lot 109.

Stone Bounds set July 20, 1876.

City Engineer's Office, July 22, 1876.

Red notes added Apr. 7, 1910 see L.O.R. 20/61

35.07
34.44
.63

Putnam St.

Surveyed May 29, 1876.

Charles E. Saine

Scale, 1 inch = 20 feet.

OFFICE No.	2749
DRAWER "	771
	7