

# MAP OF Prospect Terrace


Scale 20 ft. per inch.

PROVIDENCE, R. I.  
CITY ENGINEER'S OFFICE,  
CITY PROPERTY DEPT.

Aug. 25, 1887.  
.013160.

Distances in Red furnished Mr. Ross  
this day April 6, 1888 OK

Lydia W. Goodwin wife of James P.

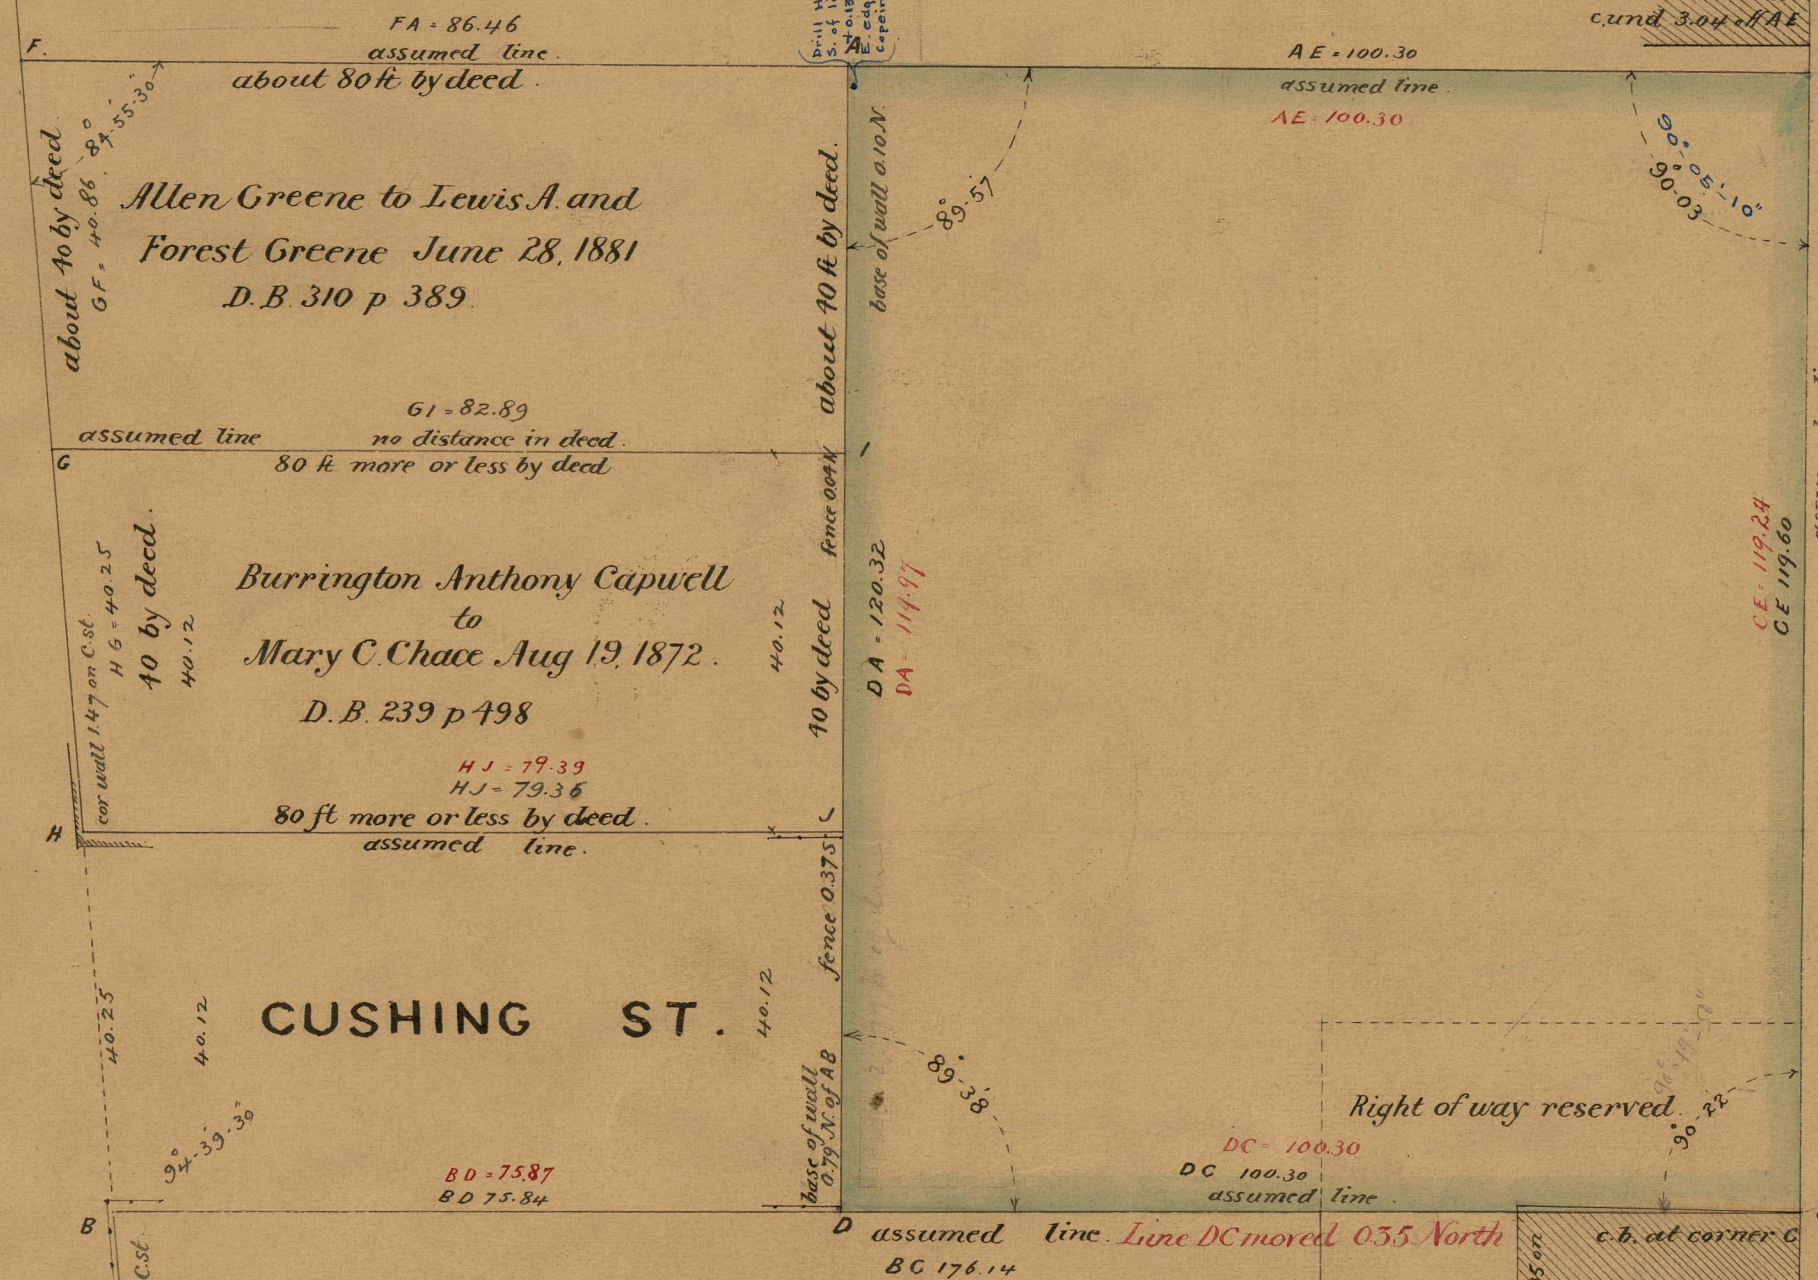

Allen Greene to Lewis A and  
Forest Greene June 28, 1881  
D.B. 310 p 389.

Burrington Anthony Capwell  
to  
Mary C. Chace Aug 19, 1872.  
D.B. 239 p 498

CUSHING ST.

Edward H. & Helen E. Draper.

Ruth E. Sanford  
wife of John

STREET  
CONGDON

ST  
WHEATON

≡Note≡

Figures in blue added Sept. 16, 1913.  
See W.G.B. Field Book #14 page 36.  
" E.L.B. " #4 " 148.

OFFICE No. 9363  
DRAWER 772  
SHEET 24