



PROVIDENCE, R. I.
 P. W. DEPT. - ENGINEERING OFFICE
 STREET LINE SECTION
 Plan No. 064684
 Date Nov. 1, 2001

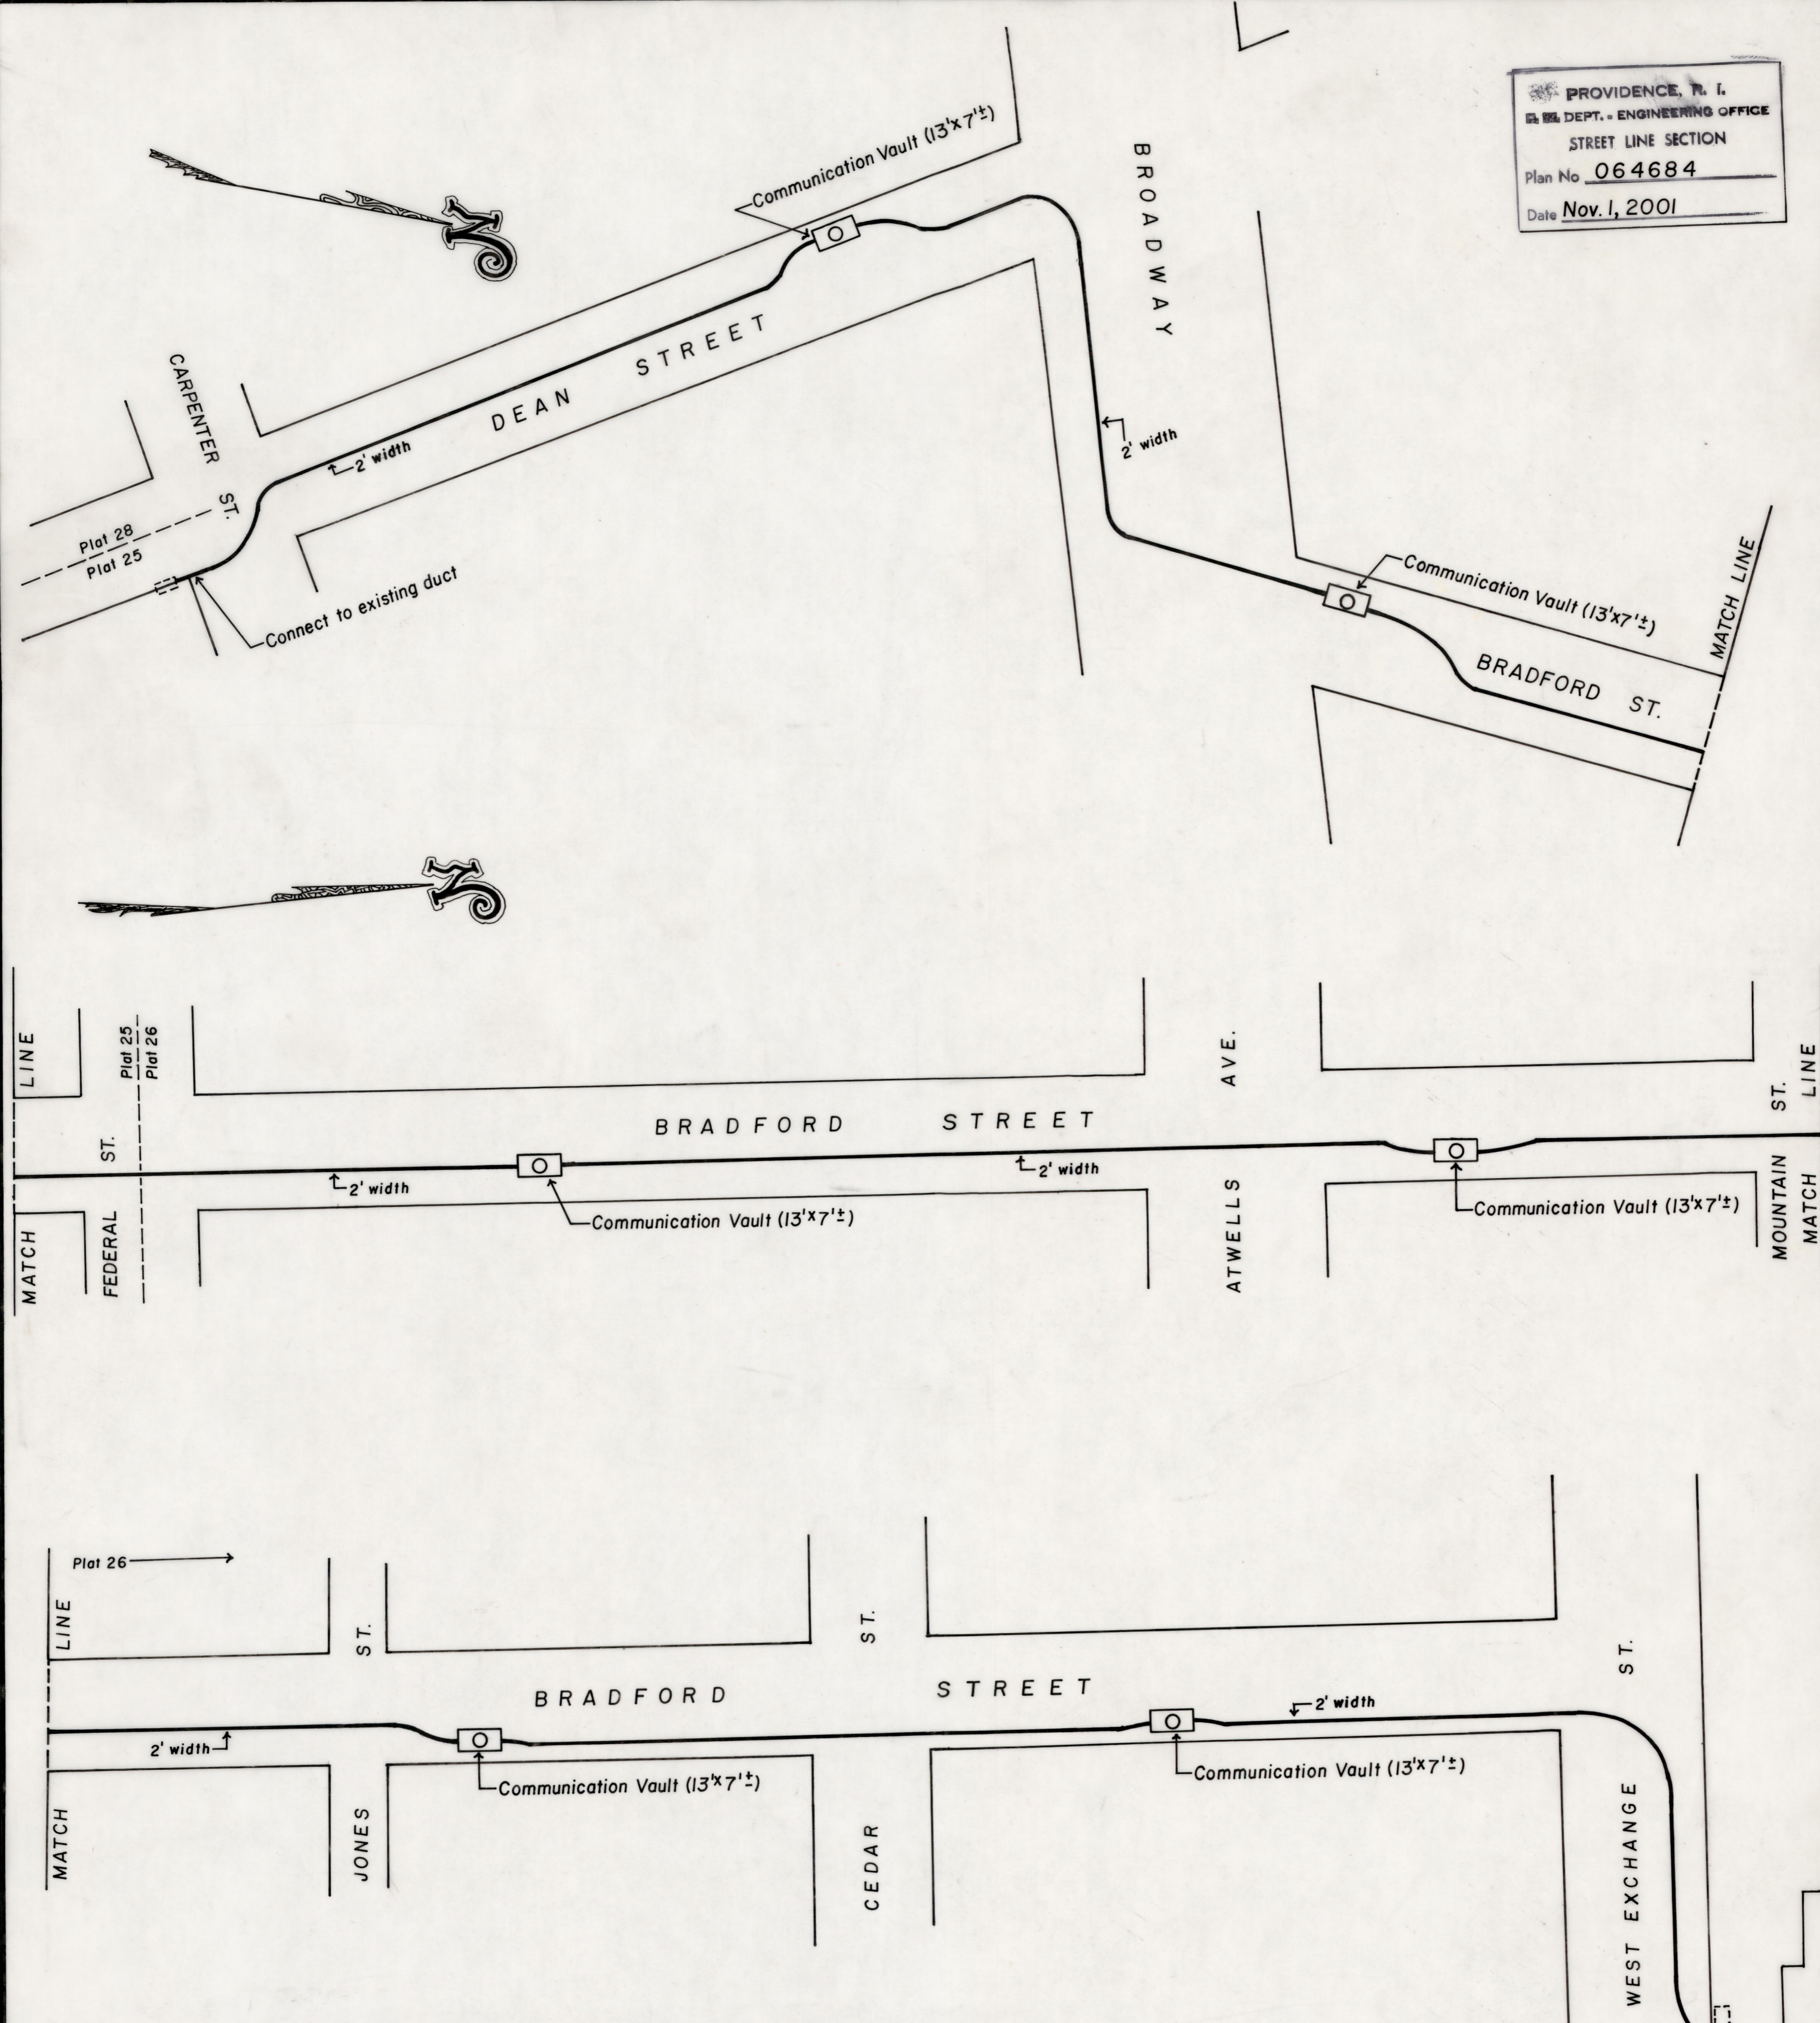

NOTES: Plan showing proposed easement to install approximately 2,000 linear feet of conduit to connect the Communications Building to the new Providence Police Station.
 Total square footage = 4,000'±

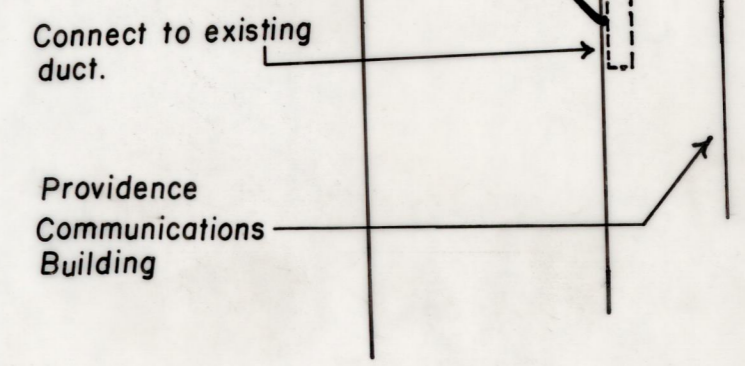

CITY OF PROVIDENCE, R. I.
 Public Works Dept. - Engineering Office
 Showing proposed easements on Dean St.,
 Broadway, Bradford St. & West Exchange St.
 Drawn by A. Zisades Checked by GRC
 Scale 1" = 40' Date 11-1-2001
 Correct James A. Morris Associate Engr.
 Approved [Signature] CHIEF ENGINEER