


PROVIDENCE, R. I.
 P. W. DEPT. - ENGINEERING OFFICE
 STREET LINE SECTION
 Plan No. **064698**
 Date **Nov. 20, 2001**

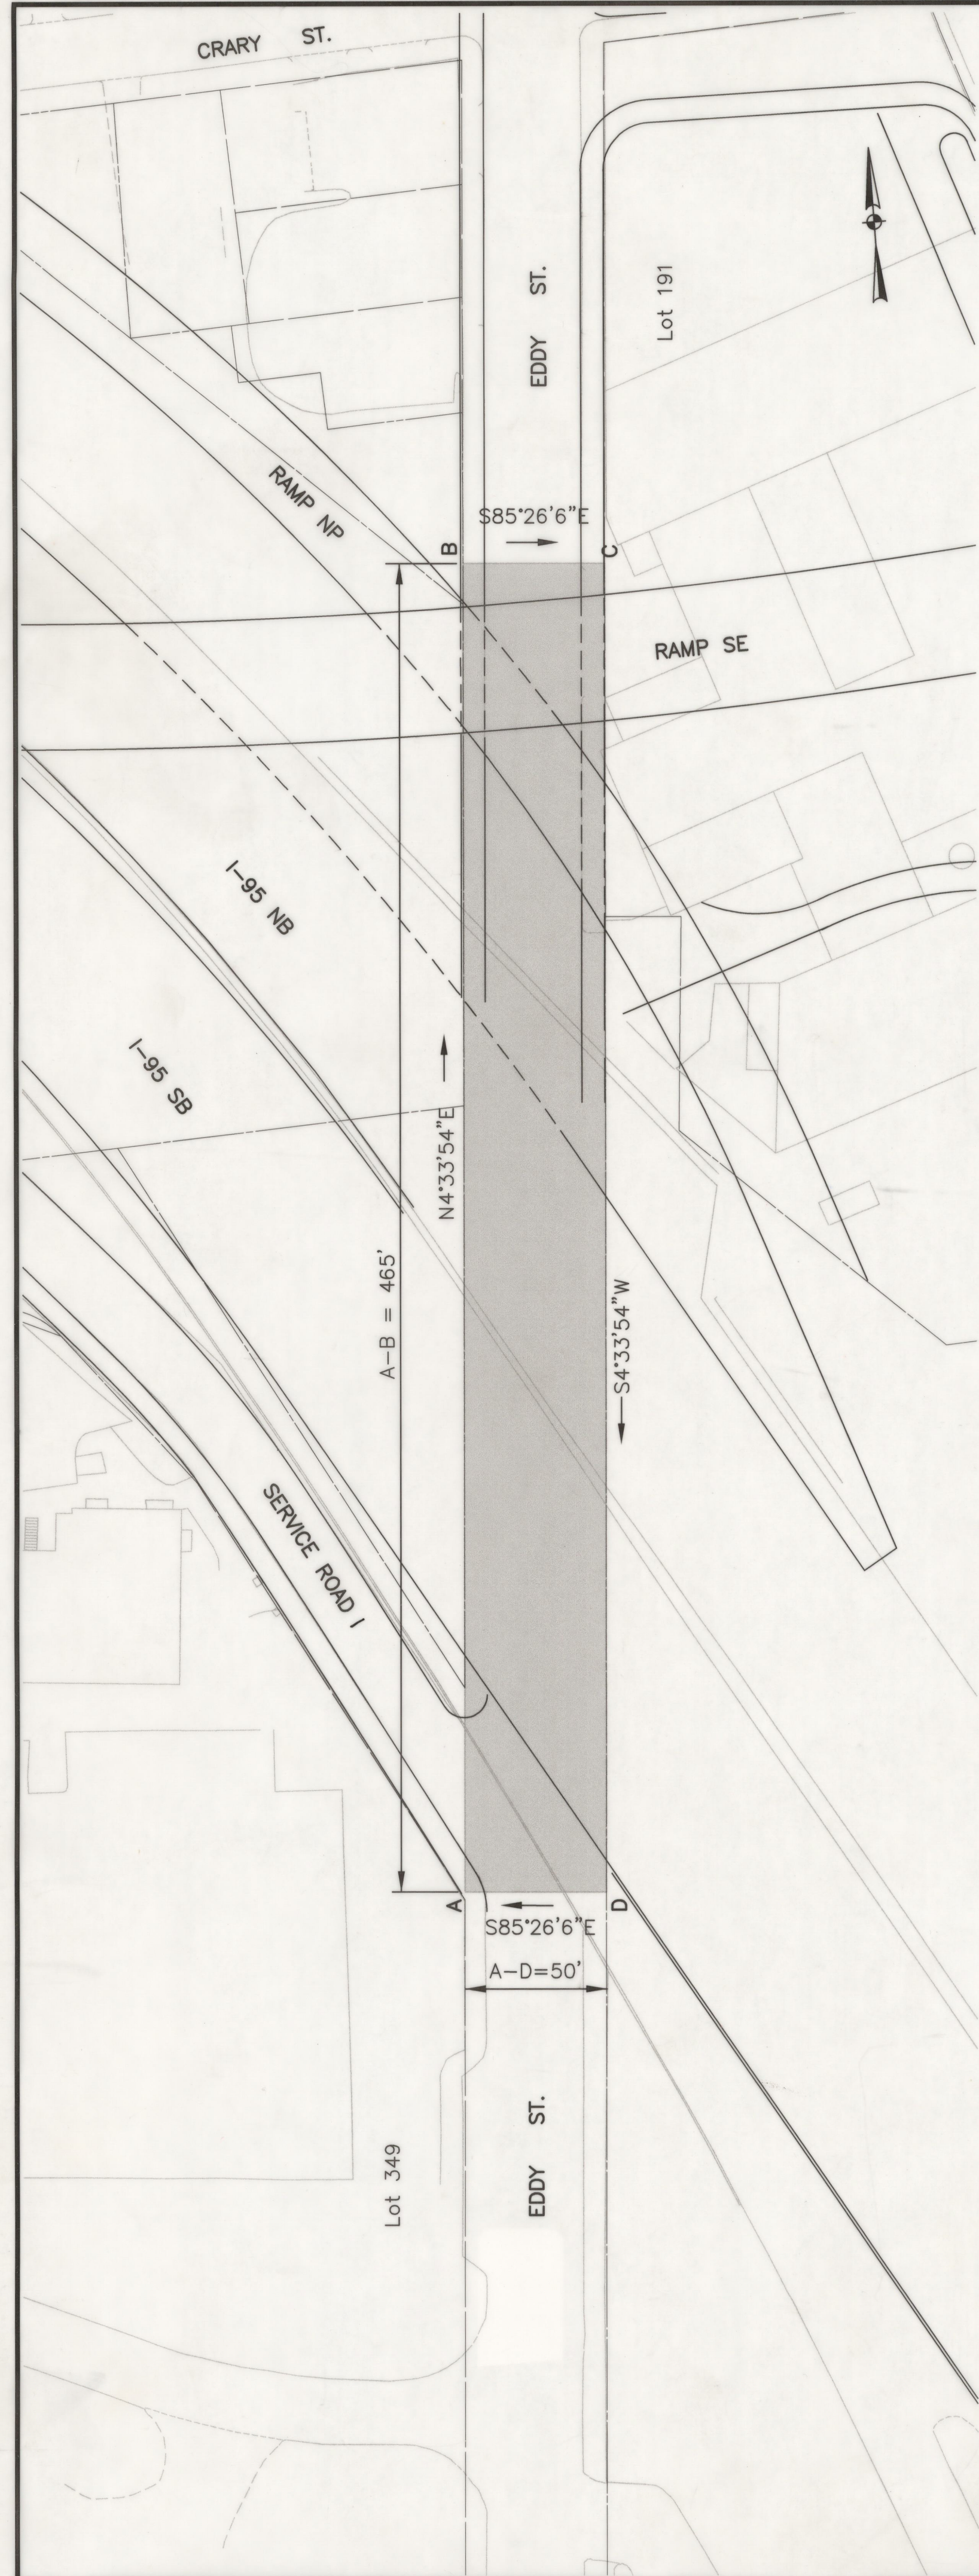

NOTE: Shaded area (A-B-C-D-A) indicates proposed easement for:
 Access to maintain bridge overpass and appurtenances
 Total square footage = 23,250'±

Lot numbers taken from A.P. 22

CITY OF PROVIDENCE, R. I.
 Public Works Dept. - Engineering Office
 Showing Proposed easement on
Eddy St.
 by MacCreary Grp. Checked by _____
 at 1" = 40' Date 11-20-2001
 prepared by James A. McCreary Associate Engr.
 approved _____ CHIEF ENGINEER