




NOTE: Shaded area (A-B-C-D-E-F-G-H-I-J-K-A) indicates proposed transmission line easement.
 Total square footage = 32,970'±

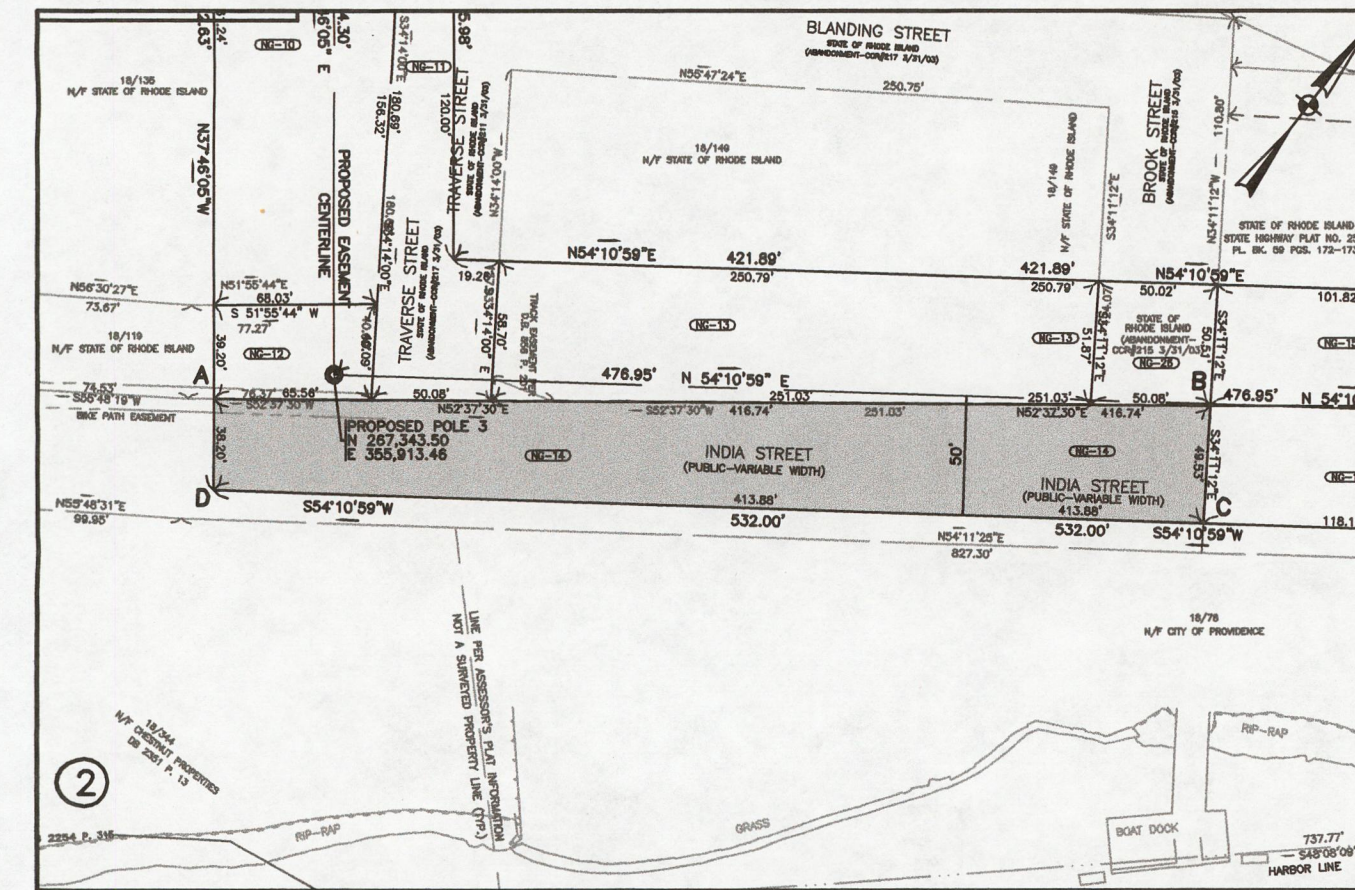


NOTE: Shaded area (A-B-C-D-A) indicates proposed transmission line easement.
 Total square footage = 18,207'±

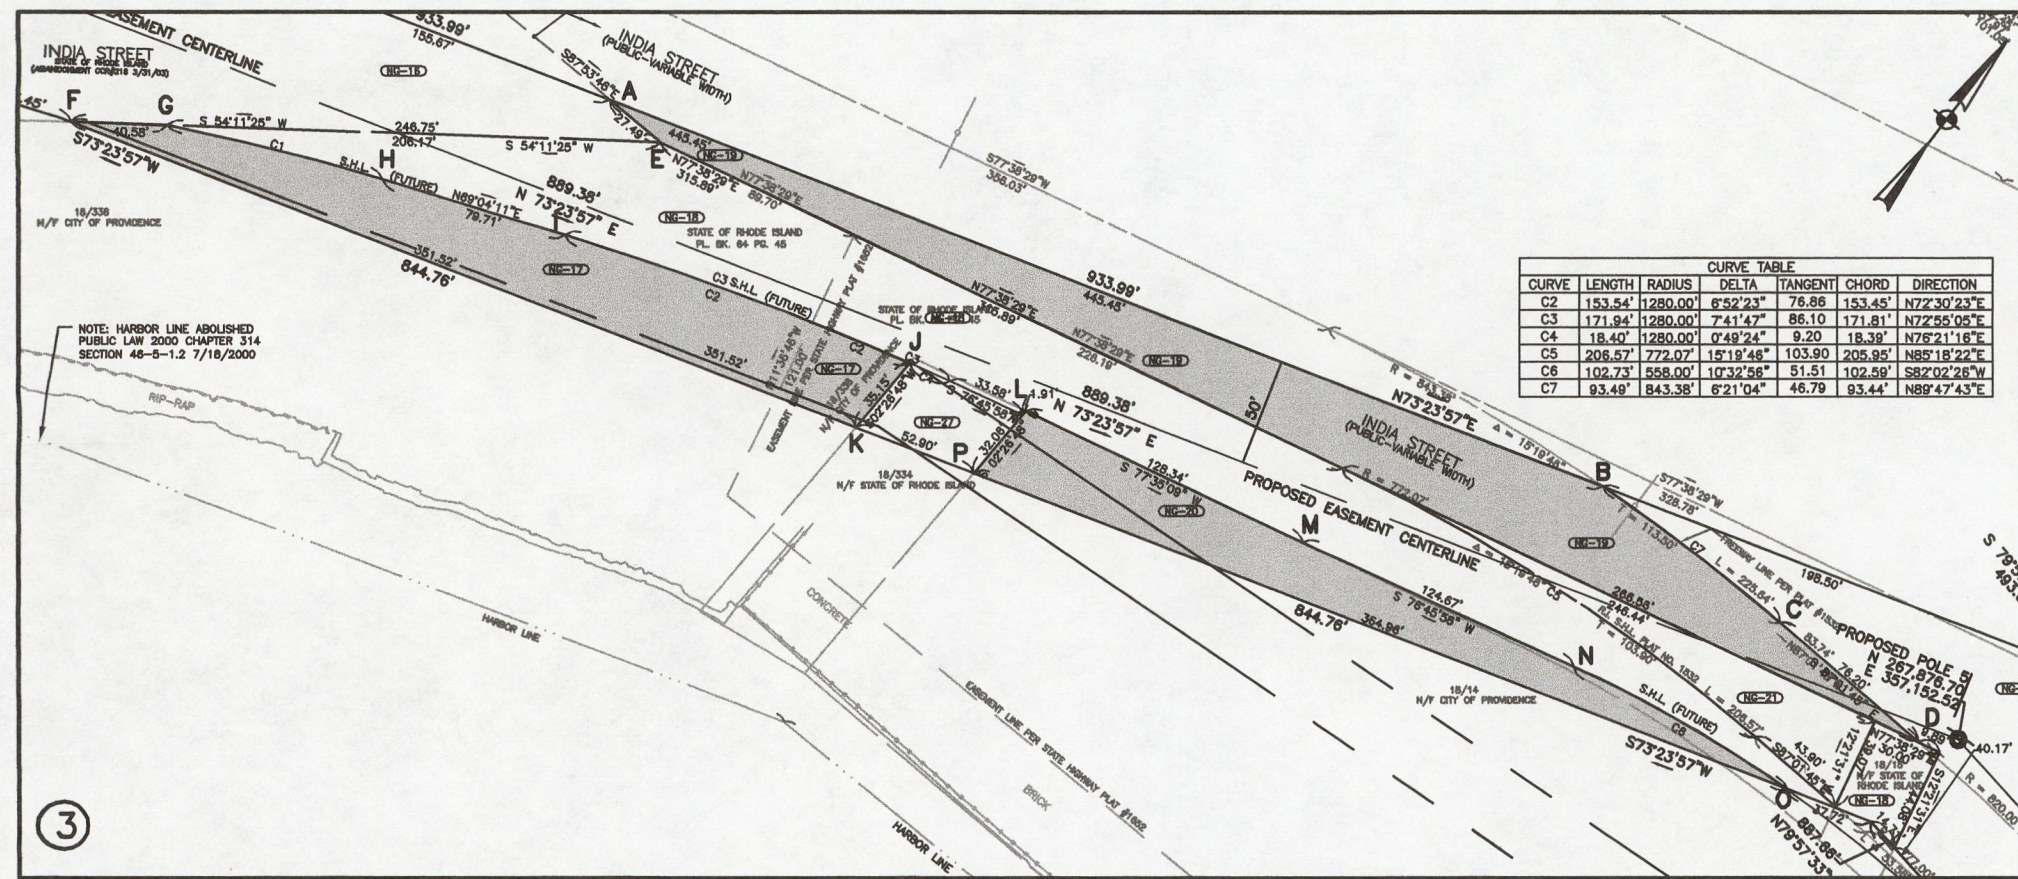


NOTE: Shaded area (A-B-C-D-E-A) indicates proposed transmission line easement.
 Total square footage = 13,828'±
 Shaded area (F-G-H-I-J-K-F) indicates proposed transmission line easement.
 Total square footage = 9,231'±
 Shaded area (L-M-N-O-P-L) indicates proposed transmission line easement.
 Total square footage = 7,000'±

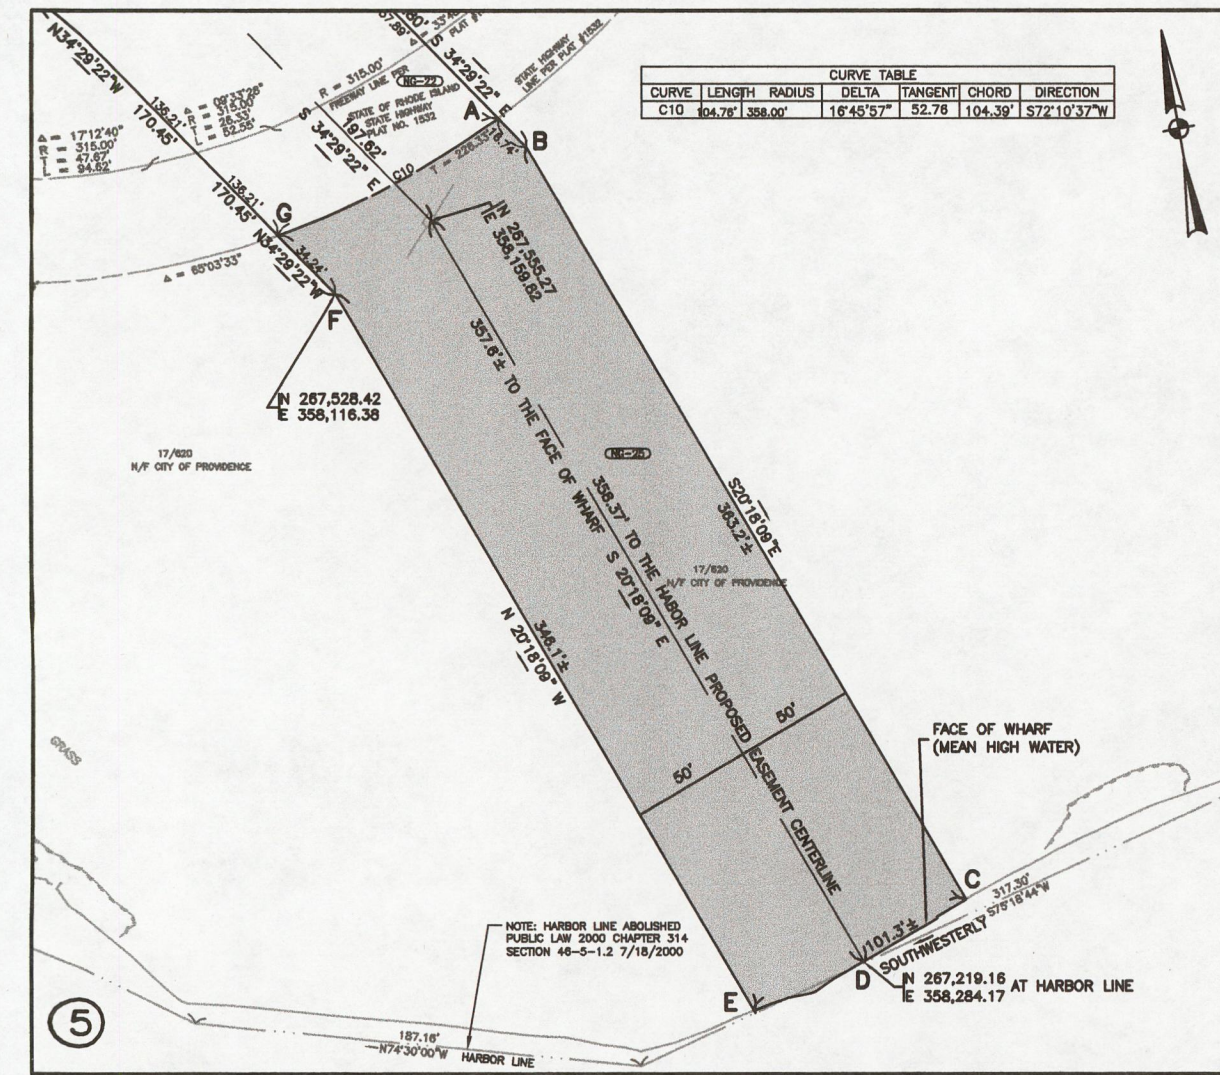

NOTE: Shaded area (A-B-C-D-E-F-G-A) indicates proposed transmission line easement.
 Total square footage = 37,981'±

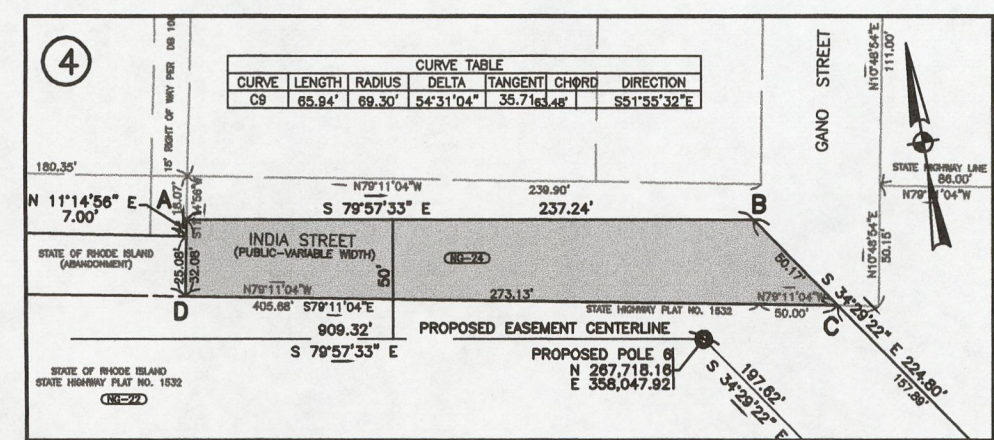

NOTE: Shaded area (A-B-C-D-A) indicates proposed transmission line easement.
 Total square footage = 8,623'±

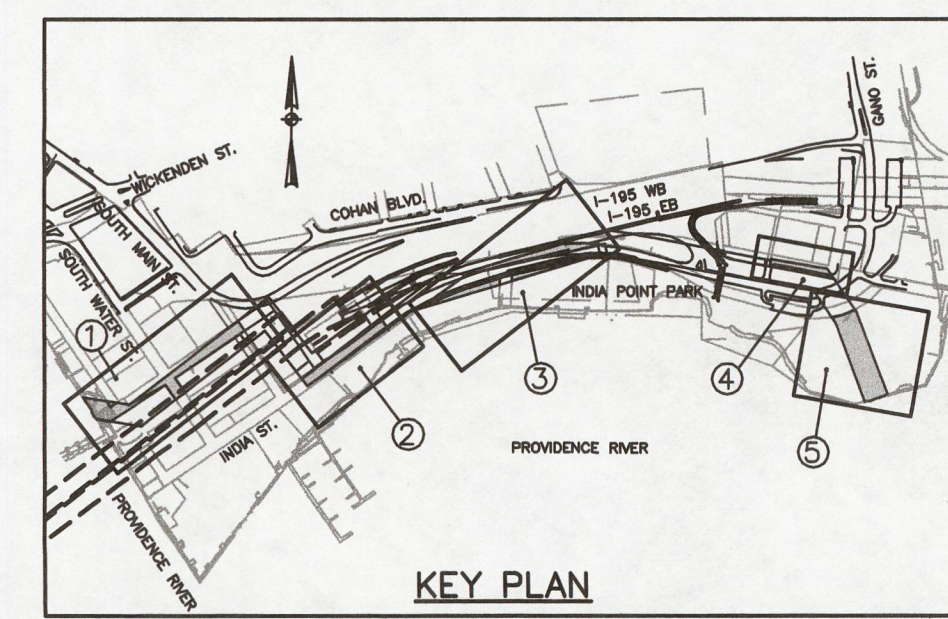

PROPOSED ELECTRIC TRANSMISSION LINE EASEMENTS