



- NOTE:**
- Shaded area (A-B-C-D-E-F-G-H-A) indicates proposed utility easement. Total square footage = 550± sf
 - Shaded area (I-J-K-L-I) indicates proposed utility easement. Total square footage = 220± sf
 - Shaded area (M-N-O-P-Q-R-S-T-M) indicates proposed utility easement. Total square footage = 28± sf
 - Shaded area (U-V-W-X-Y-Z-U) indicates proposed utility easement. Total square footage = 539± sf
 - Shaded area (AA-BB-CC-DD-EE-FG-GG-HH-AA) indicates proposed utility easement. Total square footage = 316± sf

GENERAL NOTE: COORDINATES, BEARINGS AND AZIMUTHS REFER TO NAD 83, RI STATE PLANE

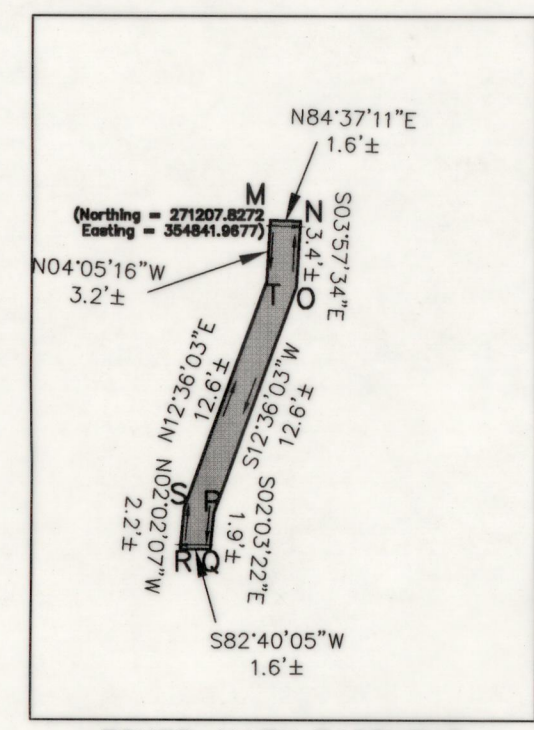

FONES ALLEY EASEMENT
 M-N-O-P-Q-R-S-T-M
 ENLARGED VIEW
 SCALE: 1"=10'

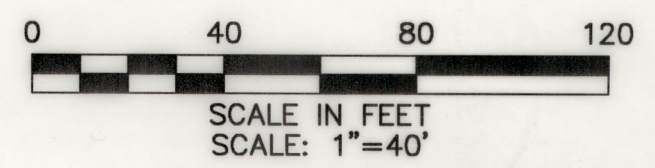

CITY OF PROVIDENCE, R.I.
 Public Works Dept. & Engineering Office
 Showing PROPOSED UTILITY EASEMENTS FOR BROWN UNIVERSITY H4 UTILITY UPGRADE PROJECT
 Drawn By SEA CONSULTANTS Checked By
 Scale 1"=40' Date 02-08-07
 Correct Associate Engr.
 Approved *William J. ...* CHIEF ENGINEER