


NOTE: Shaded area (A-B-C-D-E-F-A) indicates proposed utility easement.
Total square footage = 160± sf

Shaded area (G-H-I-J-K-L-G) indicates proposed utility easement.
Total square footage = 620± sf

Shaded area (M-N-O-P-Q-R-S-T-U-V-W-X-Y-Z-AA-BB-M) indicates proposed utility easement.
Total square footage = 656± sf

Shaded area (CC-DD-EE-FF-CC) indicates proposed utility easement.
Total square footage = 26± sf

GENERAL NOTE: COORDINATES, BEARINGS AND AZIMUTHS REFER TO NAD 83, RI STATE PLANE

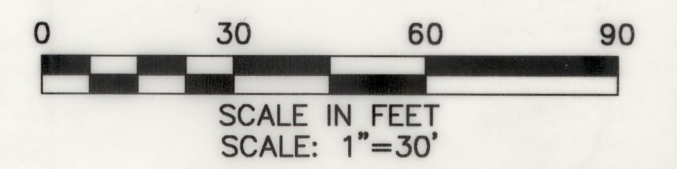

CITY OF PROVIDENCE, R.I.
Public Works Dept. & Engineering Office

Showing PROPOSED UTILITY EASEMENTS FOR BROWN UNIVERSITY H2 UTILITY UPGRADE PROJECT

Drawn By SEA CONSULTANTS Checked By A.Z.
Scale 1"=30' Date 09-10-07
Correct Associate Engr.
Approved William C. Bonnard
CHIEF ENGINEER