

MAP OF
Killingly St. School Est.

Scale, 40 ft. per in.

PROVIDENCE, R. I.
CITY ENGINEER'S OFFICE
CITY PROPERTY DEPT.

Apr. 12, 1899.

028310.



Wm. L. Smith conveyed to Town of Johnston, Aug. 15, 1890, lot H-I-E-J-H
see deed book 49 page 152 Johnston

Louisa M. Lippard conveyed to Town of Johnston Aug. 18, 1890 lot ABCDEA
see deed book 49 page 151 Johnston



First Free Baptist Society conveyed to Town of Johnston Sept. 2, 1890 lot FGHIF
see deed book 49 page 150.

Bounds shown in red were placed May 23, 1901 on lines approved by the City Engineer.

Area ABCDJGFA = 2356.3 sq. ft.

6099

29682

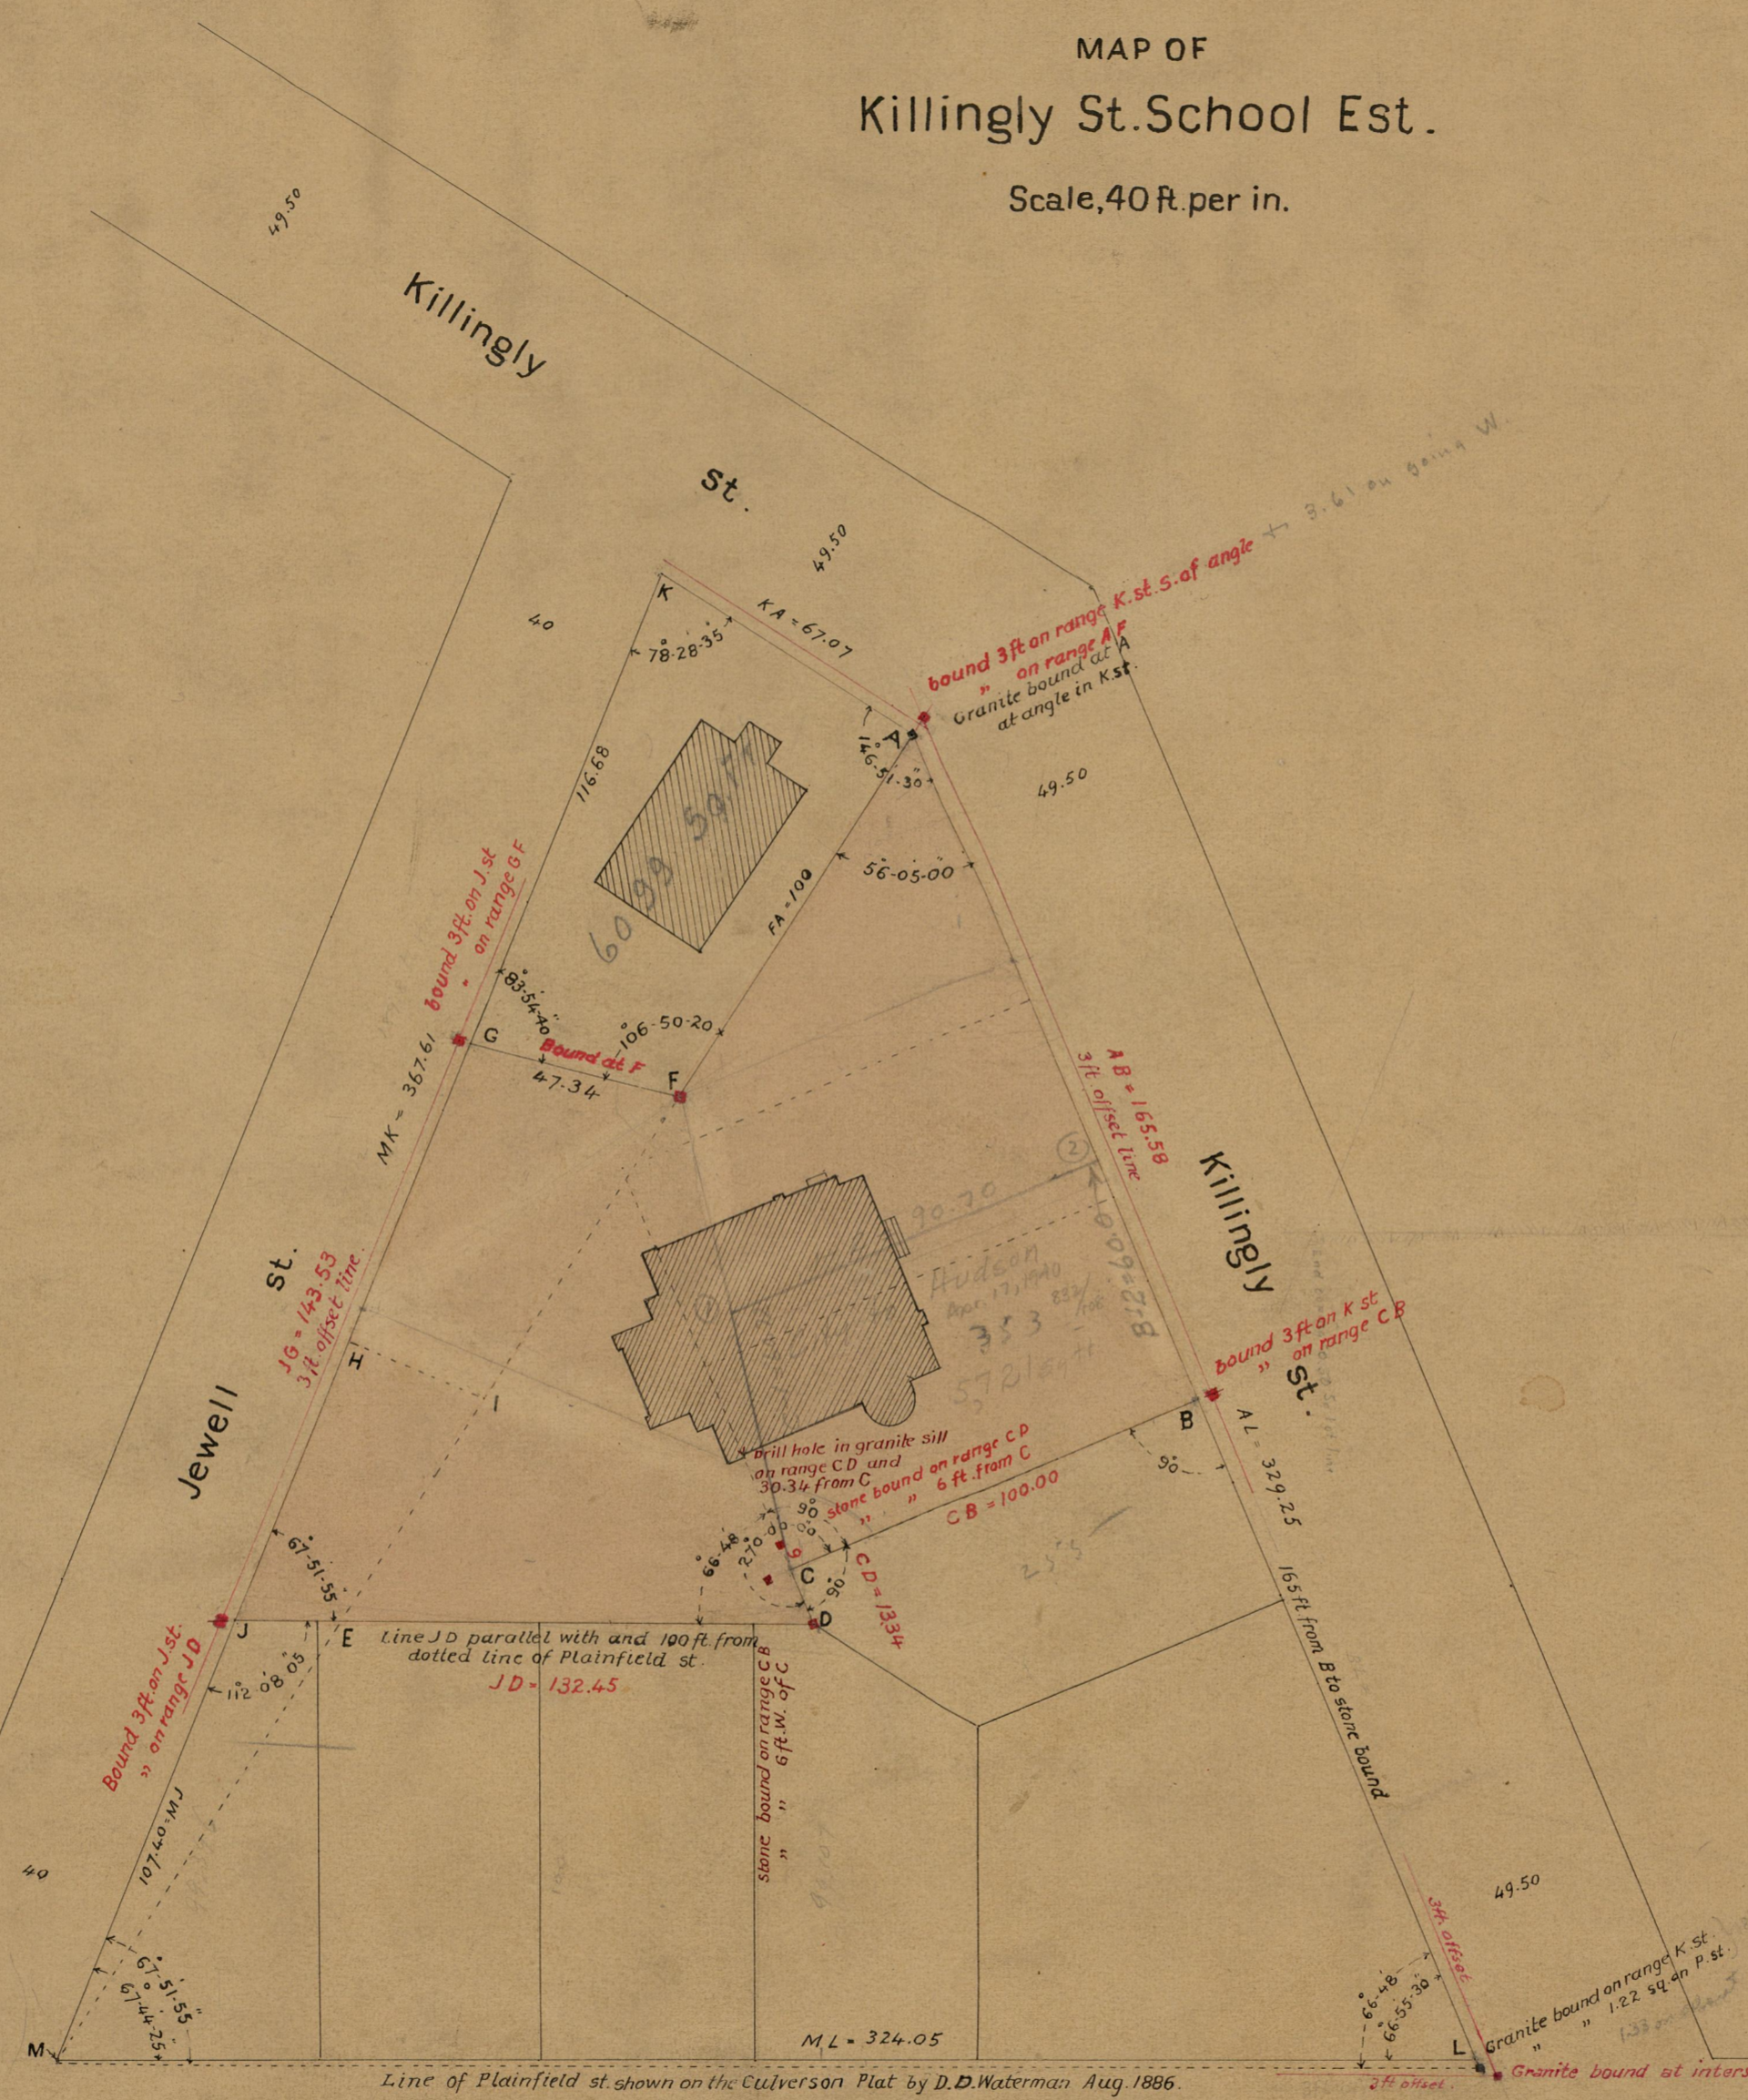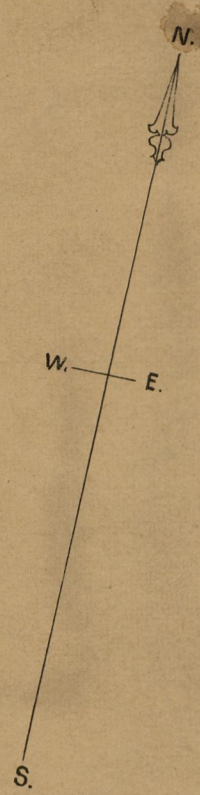

49.50

49.50

FILE No. 13939
DRAWER 773
SHEET 13