

Map of
East Street School Est.

Scale, 30 ft. per inch.

PROVIDENCE, R. I.
CITY ENGINEER'S OFFICE
CITY PROPERTY DEPT.

February 21, 1902.

030605

(81)


The lot ABCD, being also lot 39 on Rope-Walk Plat, bought of Williams Thayer Aug. 25, 1840, see deed book 78 page 175. AD = 53 ft. AB = 100 ft. BC = 53 ft. CD = 100 ft. all in Old Prov. Measure. Lot CDEF being also a portion of lot 40 on Rope Walk Plat bought of Harriet Brown May 10, 1848. See D.B. 96 page 375. CD = 100 ft. DE = 46 ft. CF = 46 ft. all in Old Prov. Measure. Lot EFGH being also a portion of lot 40 on Rope Walk Plat, being 7 ft. by 100 ft. was sold by Harriet Brown to Charles Potter May 10, 1848. See D.B. 96 page 374 and precedes deed to the City of lot CDEF. Lot HIJK being also lot 41 on Rope Walk Plat was sold by Harriet Brown to Charles Potter Oct. 28, 1845. See D.B. 99 page 112 and is described as fronting 53 ft. on East St. no other dimensions being given.

The Rope Walk Plat, so called, is recorded in D.B. 60 page 132.

Area ABFE = 9666 sq. ft.

Stone bounds were placed around this estate April 25, 1902.

Arnold street.

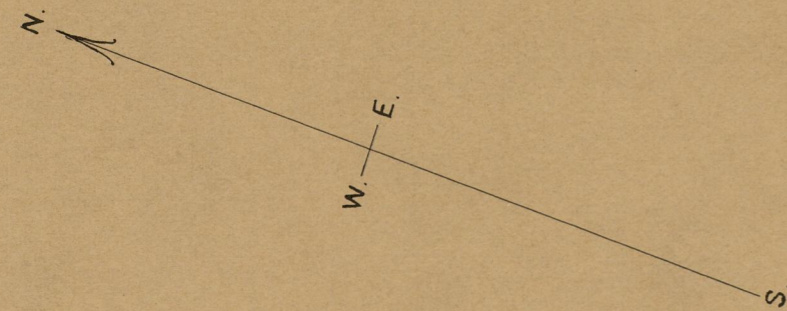


Transit street.

Wickenden street.

Goulding lane.

East street.

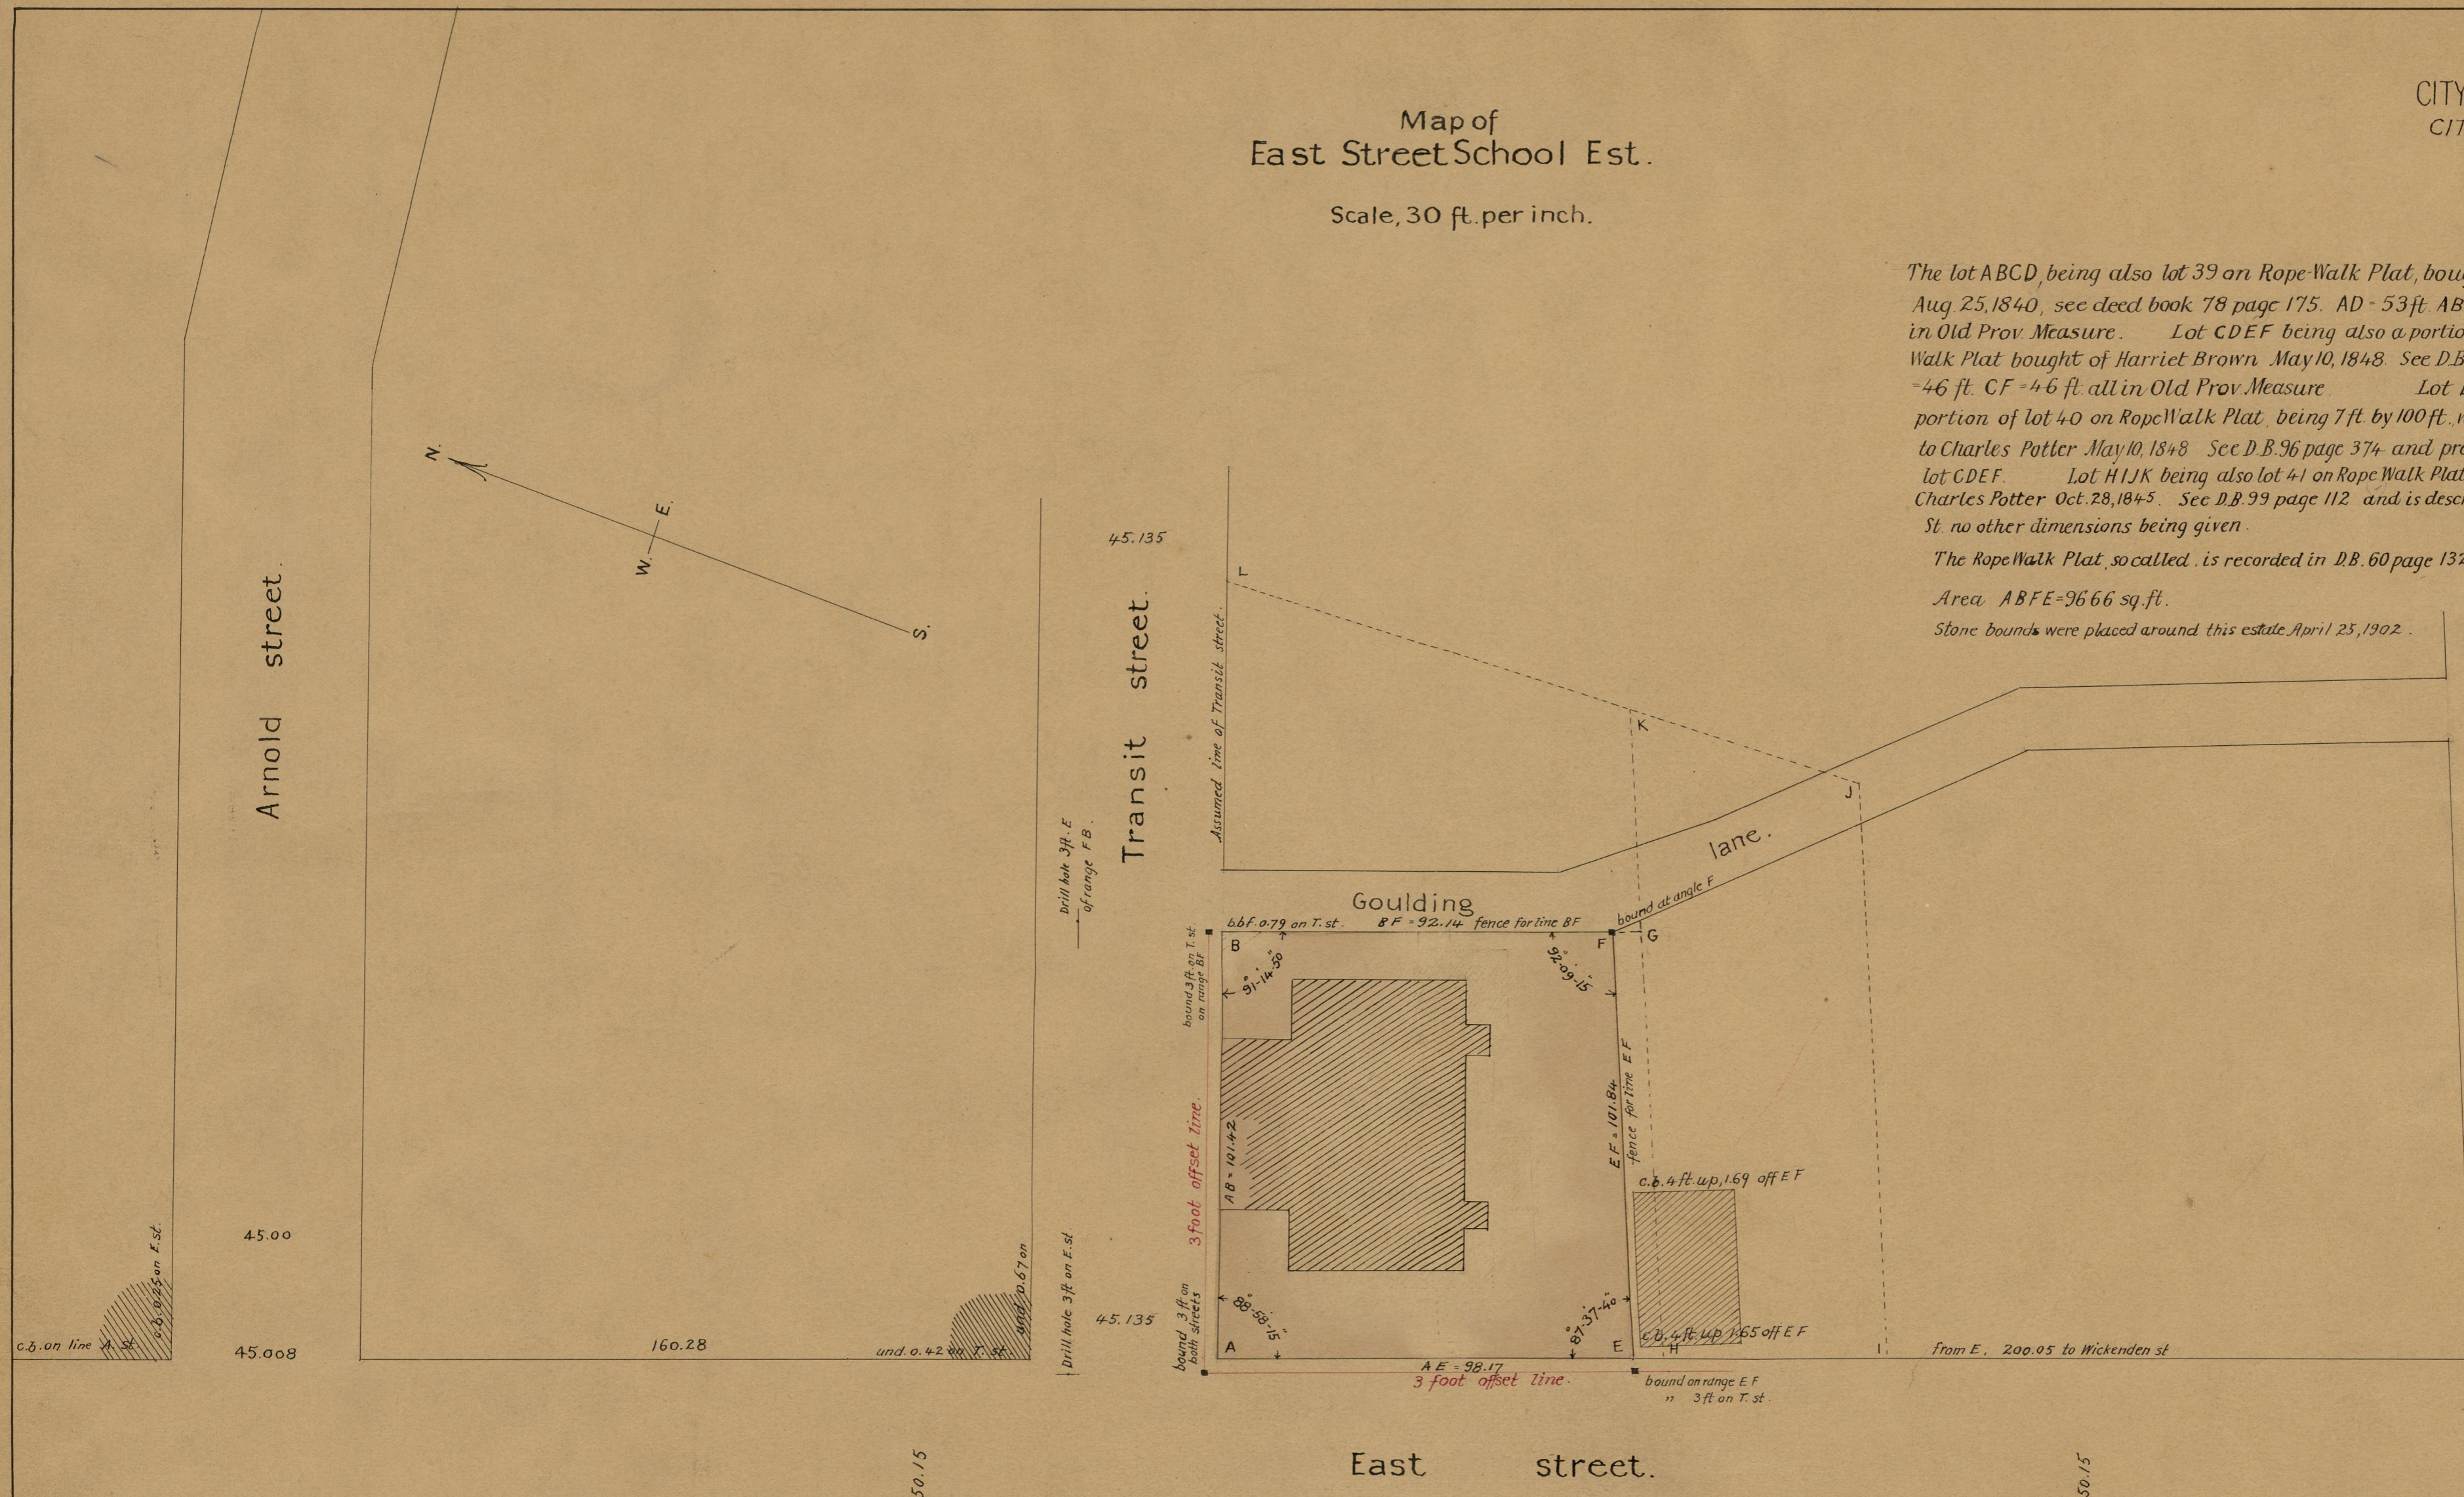

c.b. on line
45.00
45.008

160.28

50.15

50.15

OFFICE No. 14895
DRAWER " 773
SHEET " 26