


Map of
Harris avenue Sewer Strip.
Scale, 50 ft. per inch.
Area 130 square feet.

PROVIDENCE, R. I.
CITY ENGINEER'S OFFICE.
CITY PROPERTY DEPT.
April 23, 1904.
033090.

Miller Iron Co. sold to City of Prov., May 5, 1904, for \$65,
lot shaded red. See deed book 465 page 248.

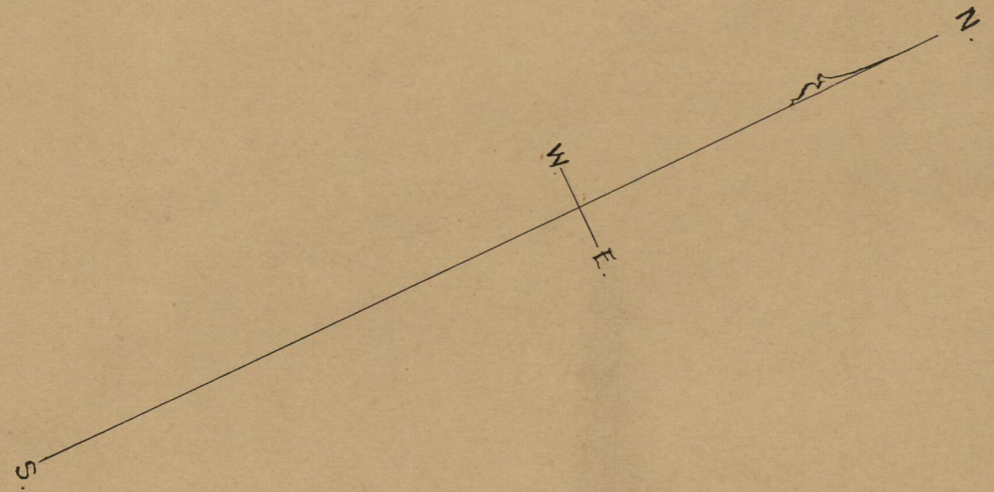

Helme st.


Harris avenue.

856.13 ft. from N. line Grove st. to stone bound.

179-48-00
60

87-29-10

Grove st.

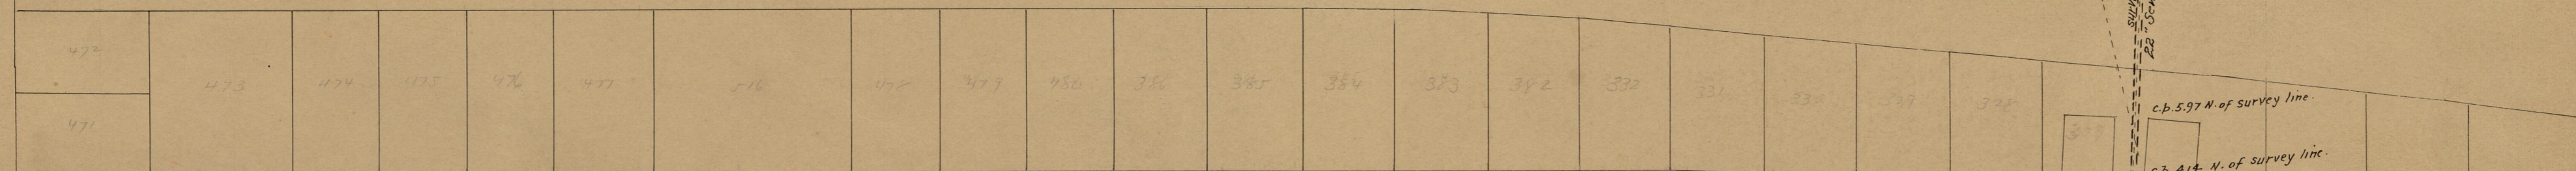

Eiswald st.

Barre st.

c.b. 1.97 north of range survey line

cut in curb.

cut in curb.

stone bound placed Apr. 23, 1904 5 ft. from survey line (on square)

angle at stone bound = 90
fence Miller Iron Co.

c.b. 5.97 N. of survey line.

c.b. 4.14 N. of survey line.

c.b. above fence 5.85 N. of survey line

c.b. 4.65 N. of survey line.

line of Wm. Army Plat.

OFFICE No. 16834
DRAWER 773
SHEET 37

207/76