



Grantor	Date	Book	Page	Amt.
Estate of Hope B. Russell	Mar. 28, 1911	515	456	\$ 1375.00
Beverly Land Company	Mar. 10, 1911	514	401	23288.43
Edward H. Norris et ux et al.	Mar. 7, 1911	514	399	3000.00
				\$ 27663.43

Map of
 Dudley St. Playground.
 Scale 50 ft. per inch.
 Green area = 83061 Sq. ft.

PROVIDENCE, R. I.
 CITY ENGINEER'S OFFICE
 CITY PROPERTY DEPT.

July 12, 1911

037935

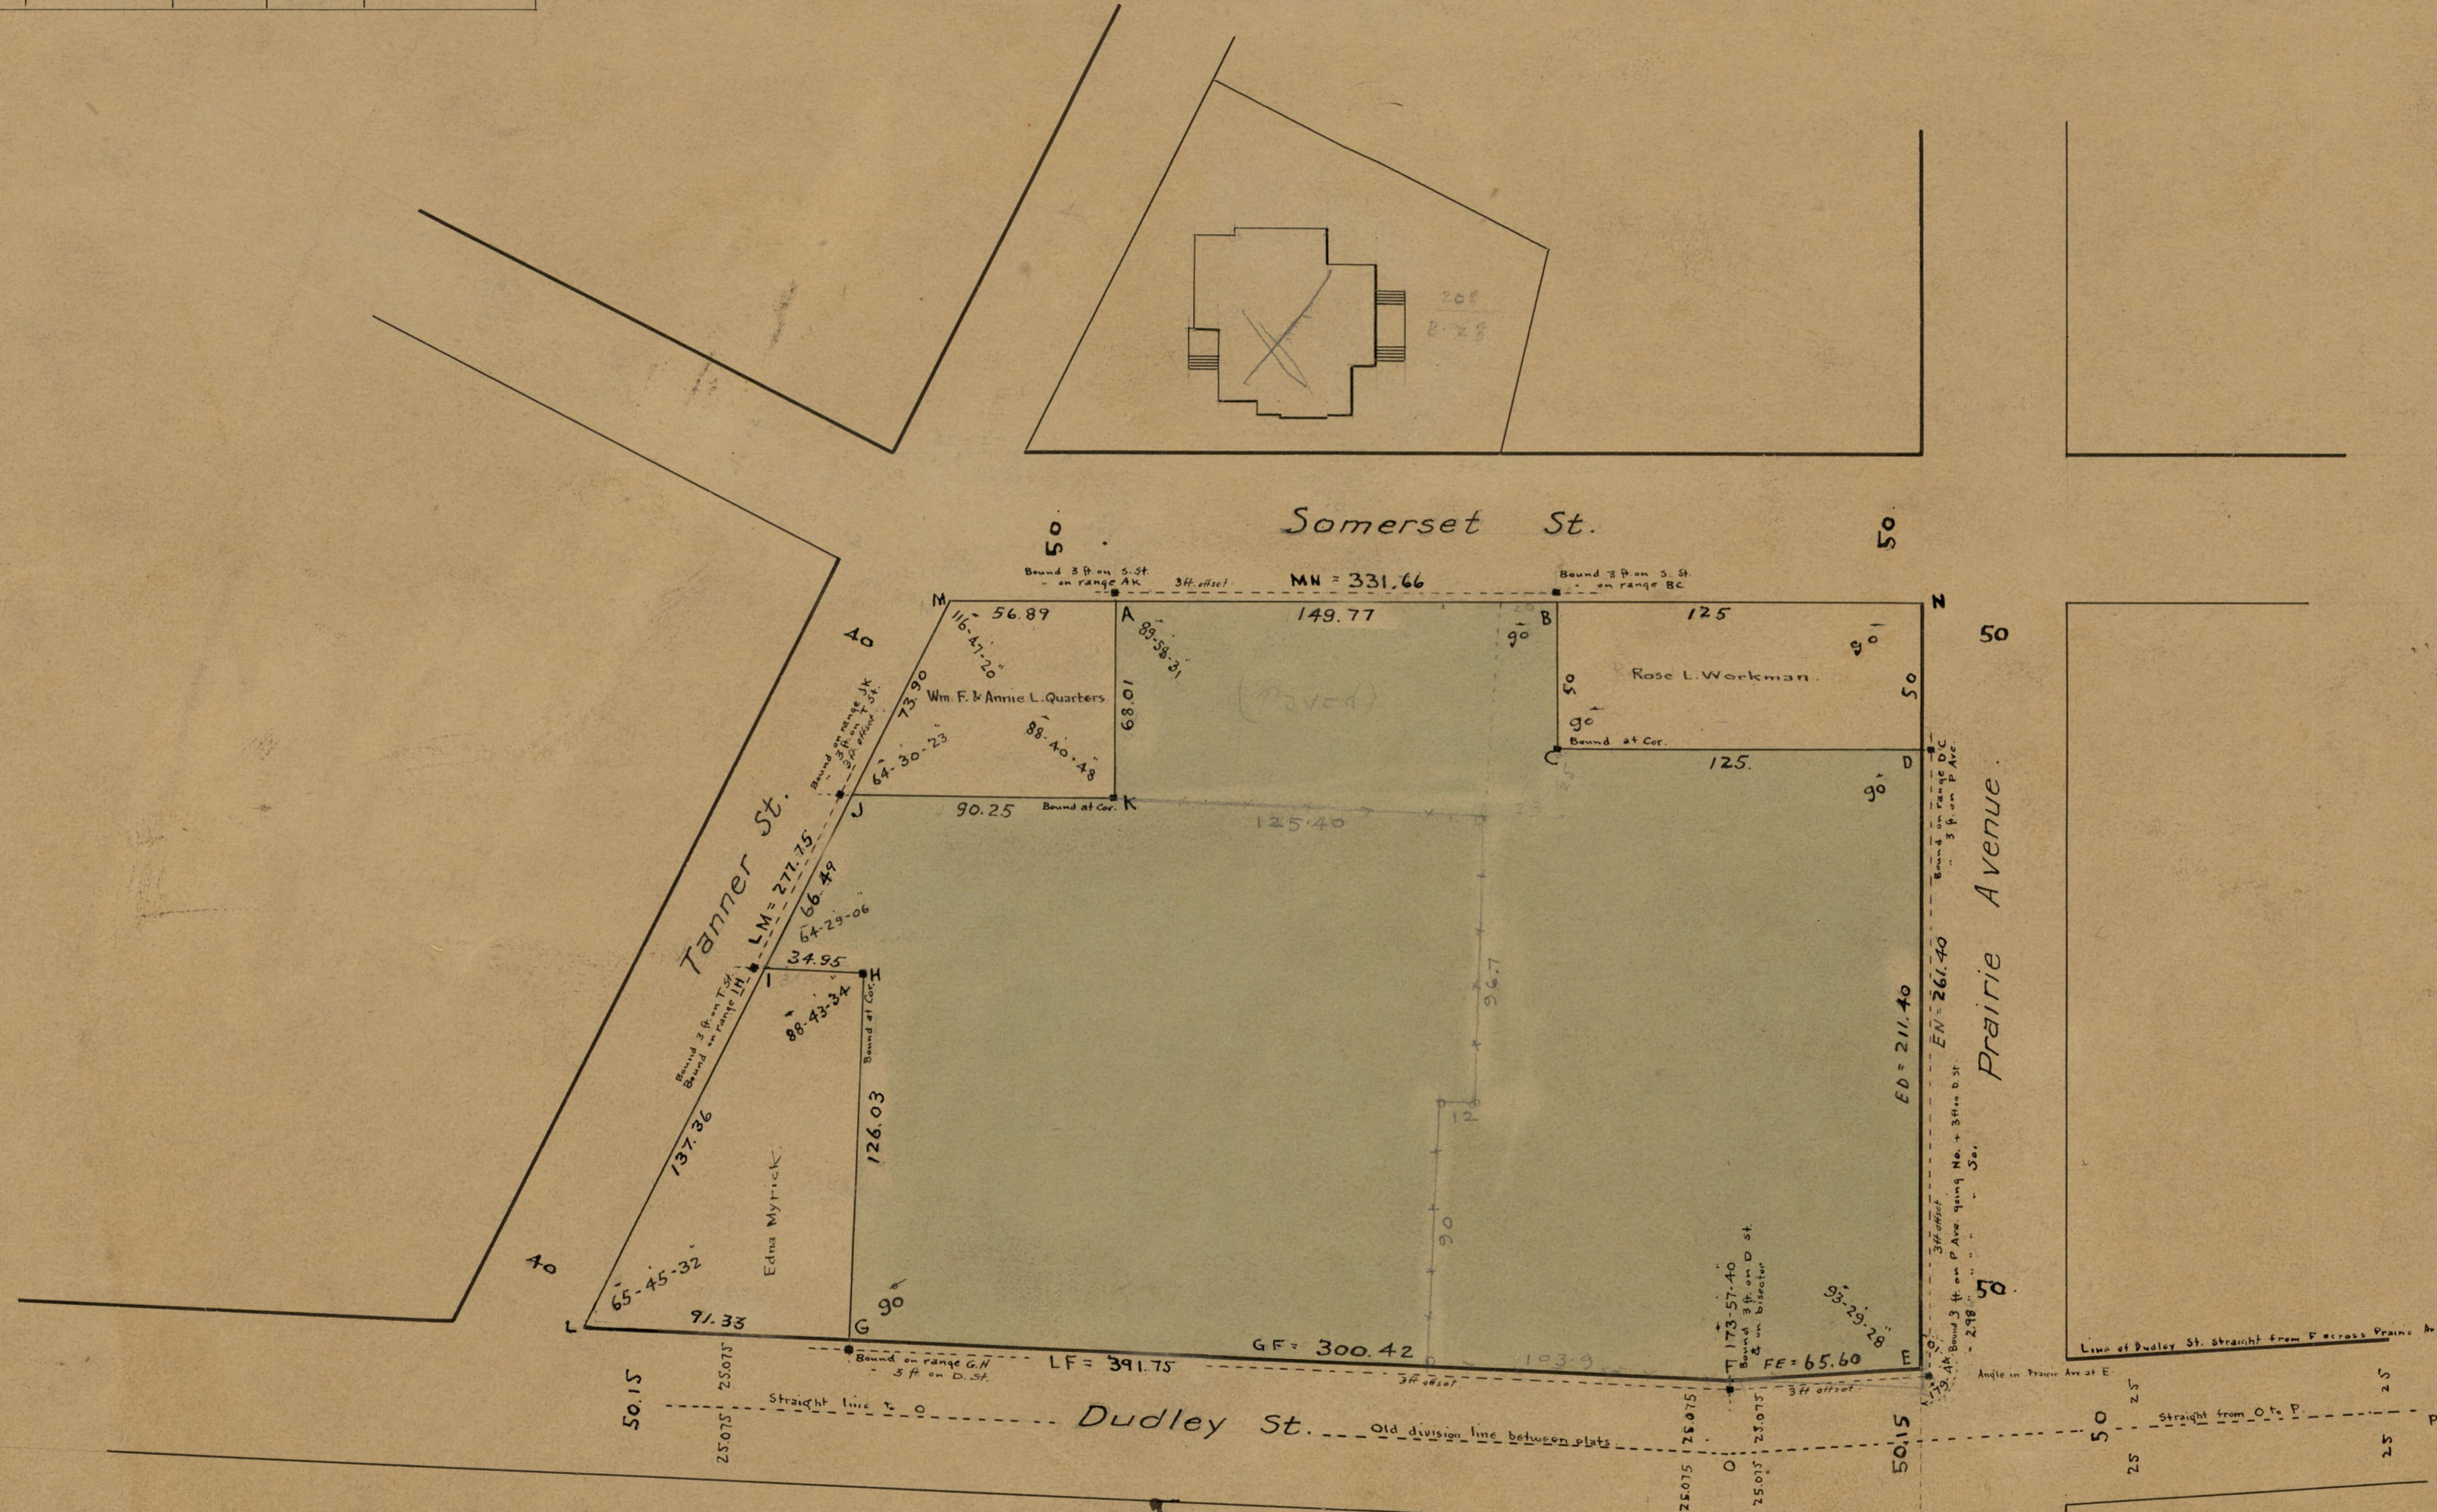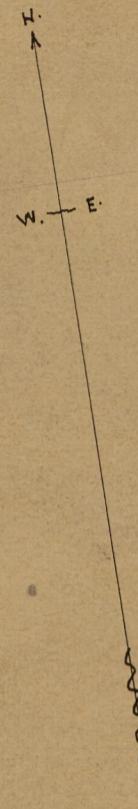


Note: The north line of Dudley St. as laid out by the City is .073 No. of the line as shown on Waybasset Plan. Dist. by W.S.H.

Bounds set August 8, 1912.

OFFICE No. 18500
 DRAWER " 774
 SHEET " 22

Map of
Dudley St. Playground.
Scale 50 ft. per inch.

PROVIDENCE R. I.
CITY ENGINEER'S OFFICE
CITY PROPERTY DEPT.
July 12, 1911
037736

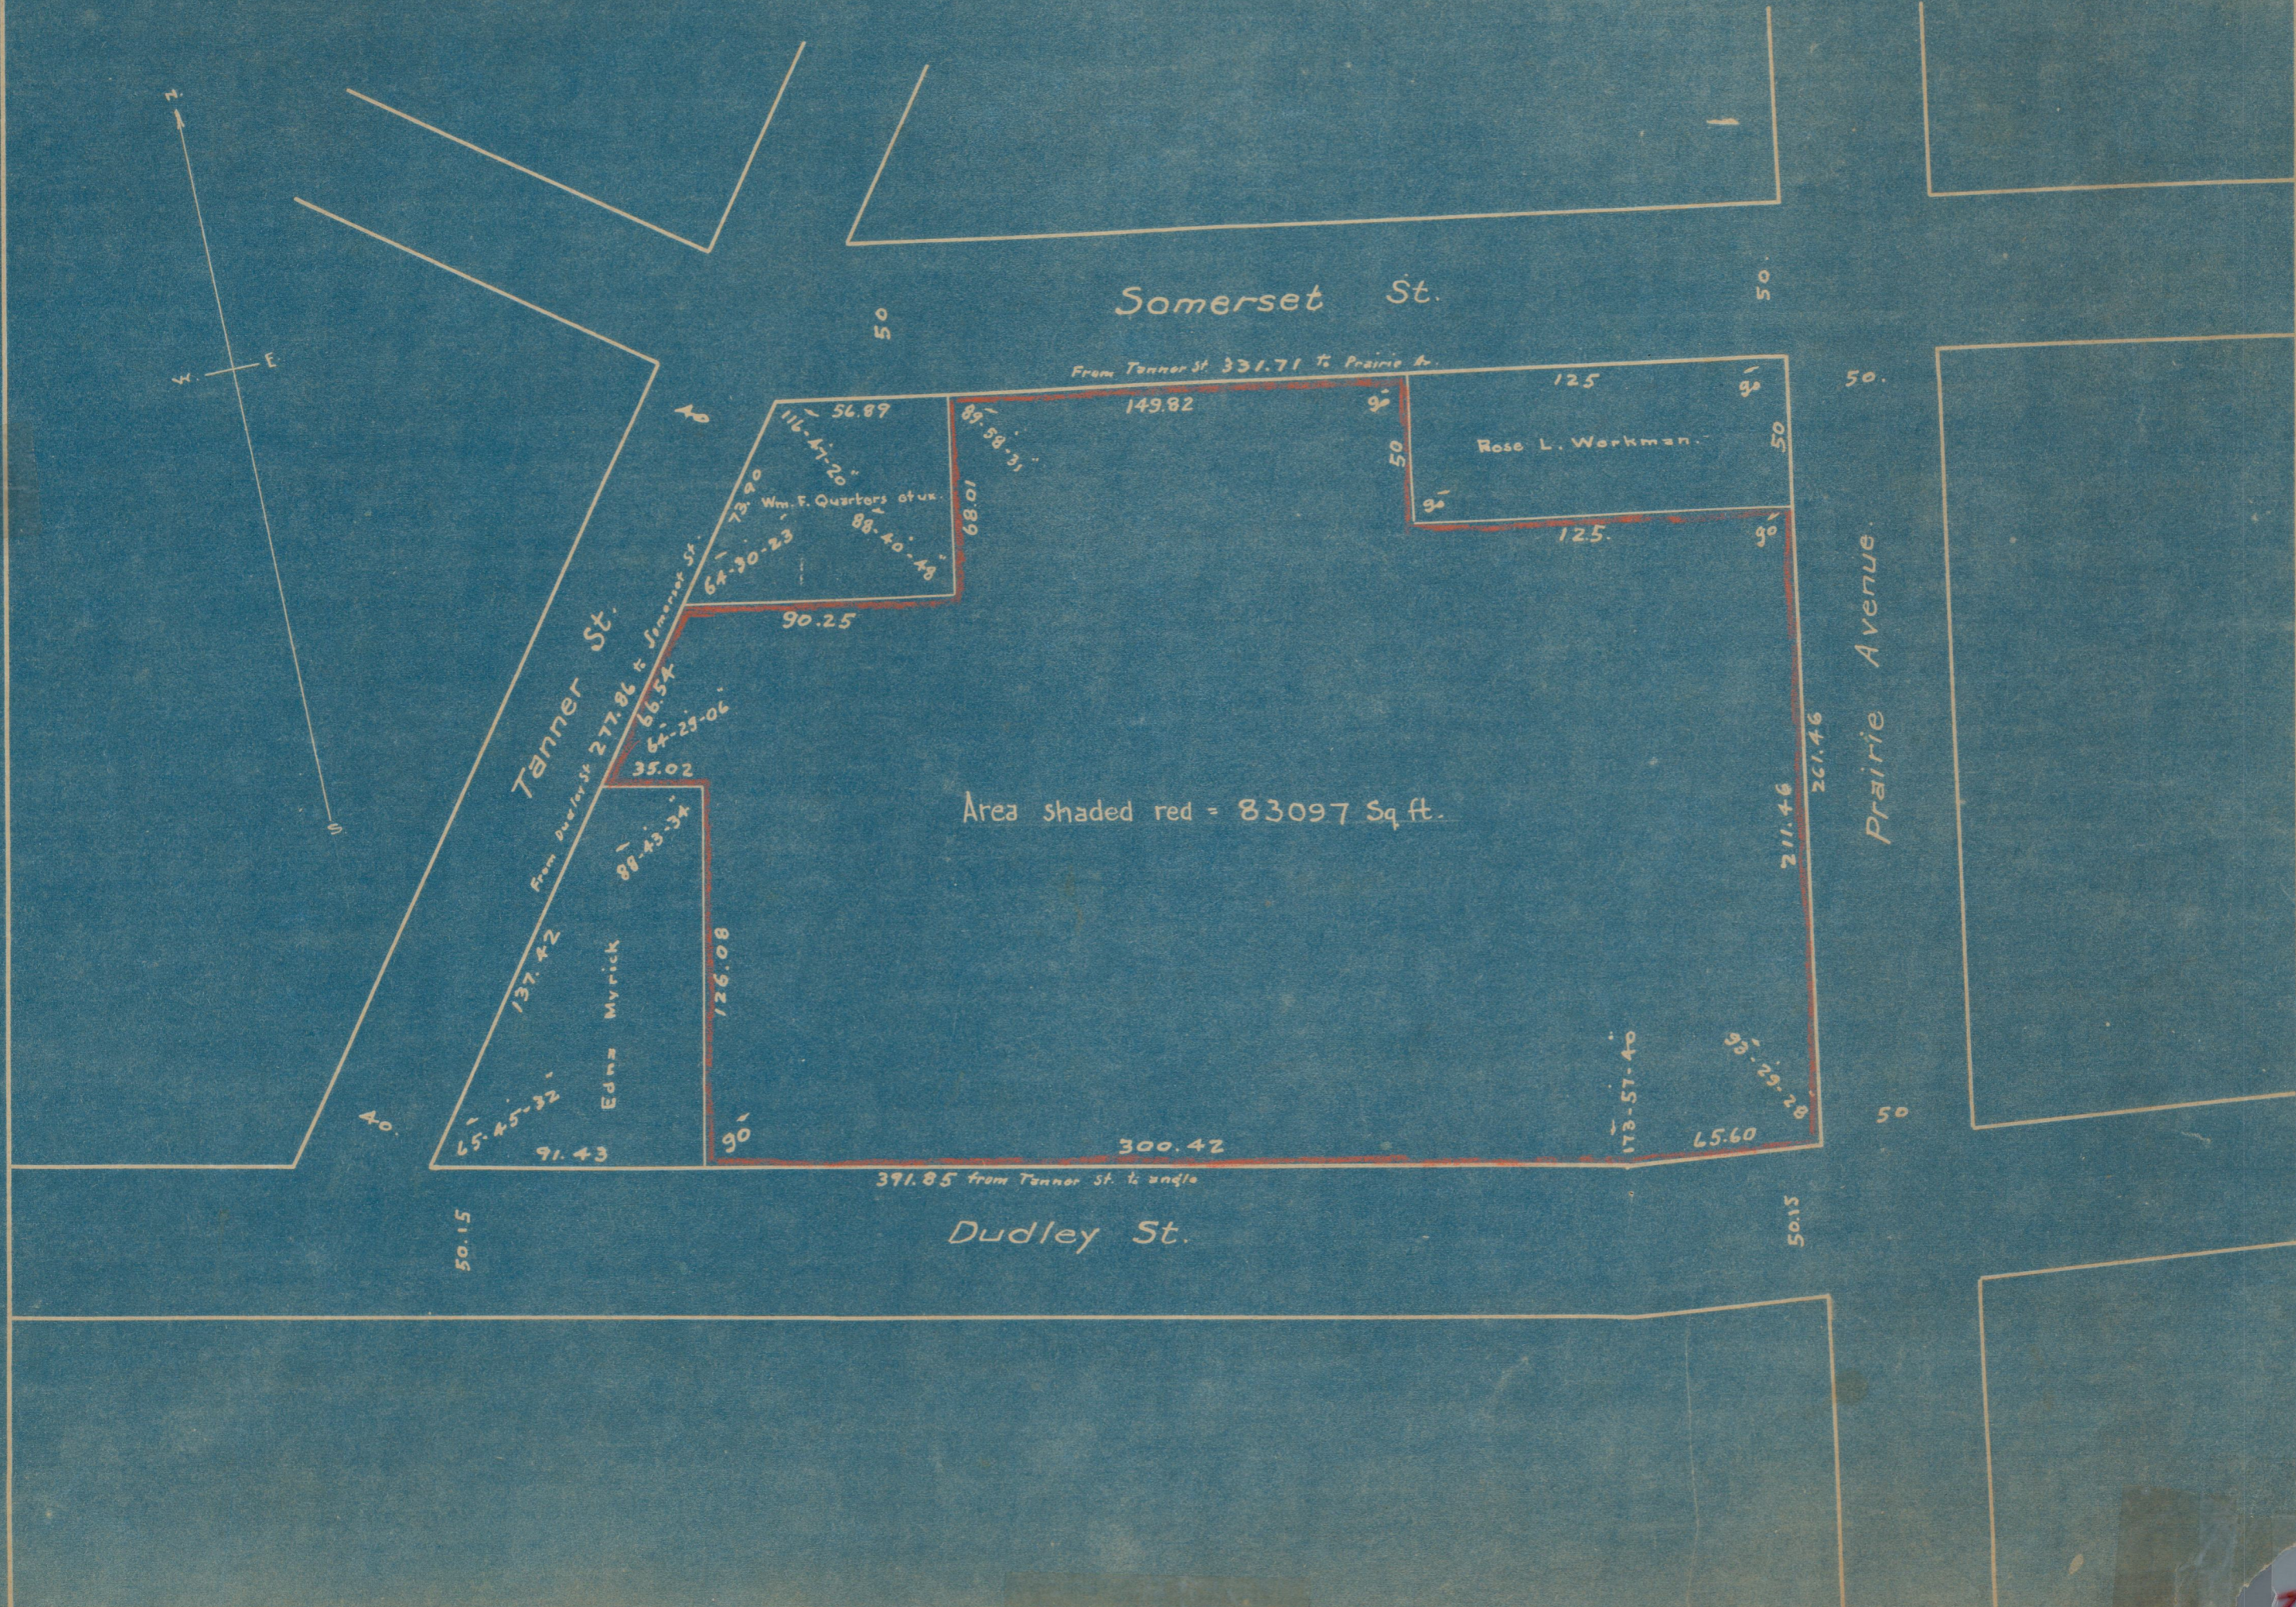

Area shaded red = 83097 Sq. ft.

774
22