


8.033 = Average

CITY ENGINEERS OFFICE
Parks & Public Buildings
July 11, 1922
045820

SYRACUSE ST.

LAUREL HILL AVE.

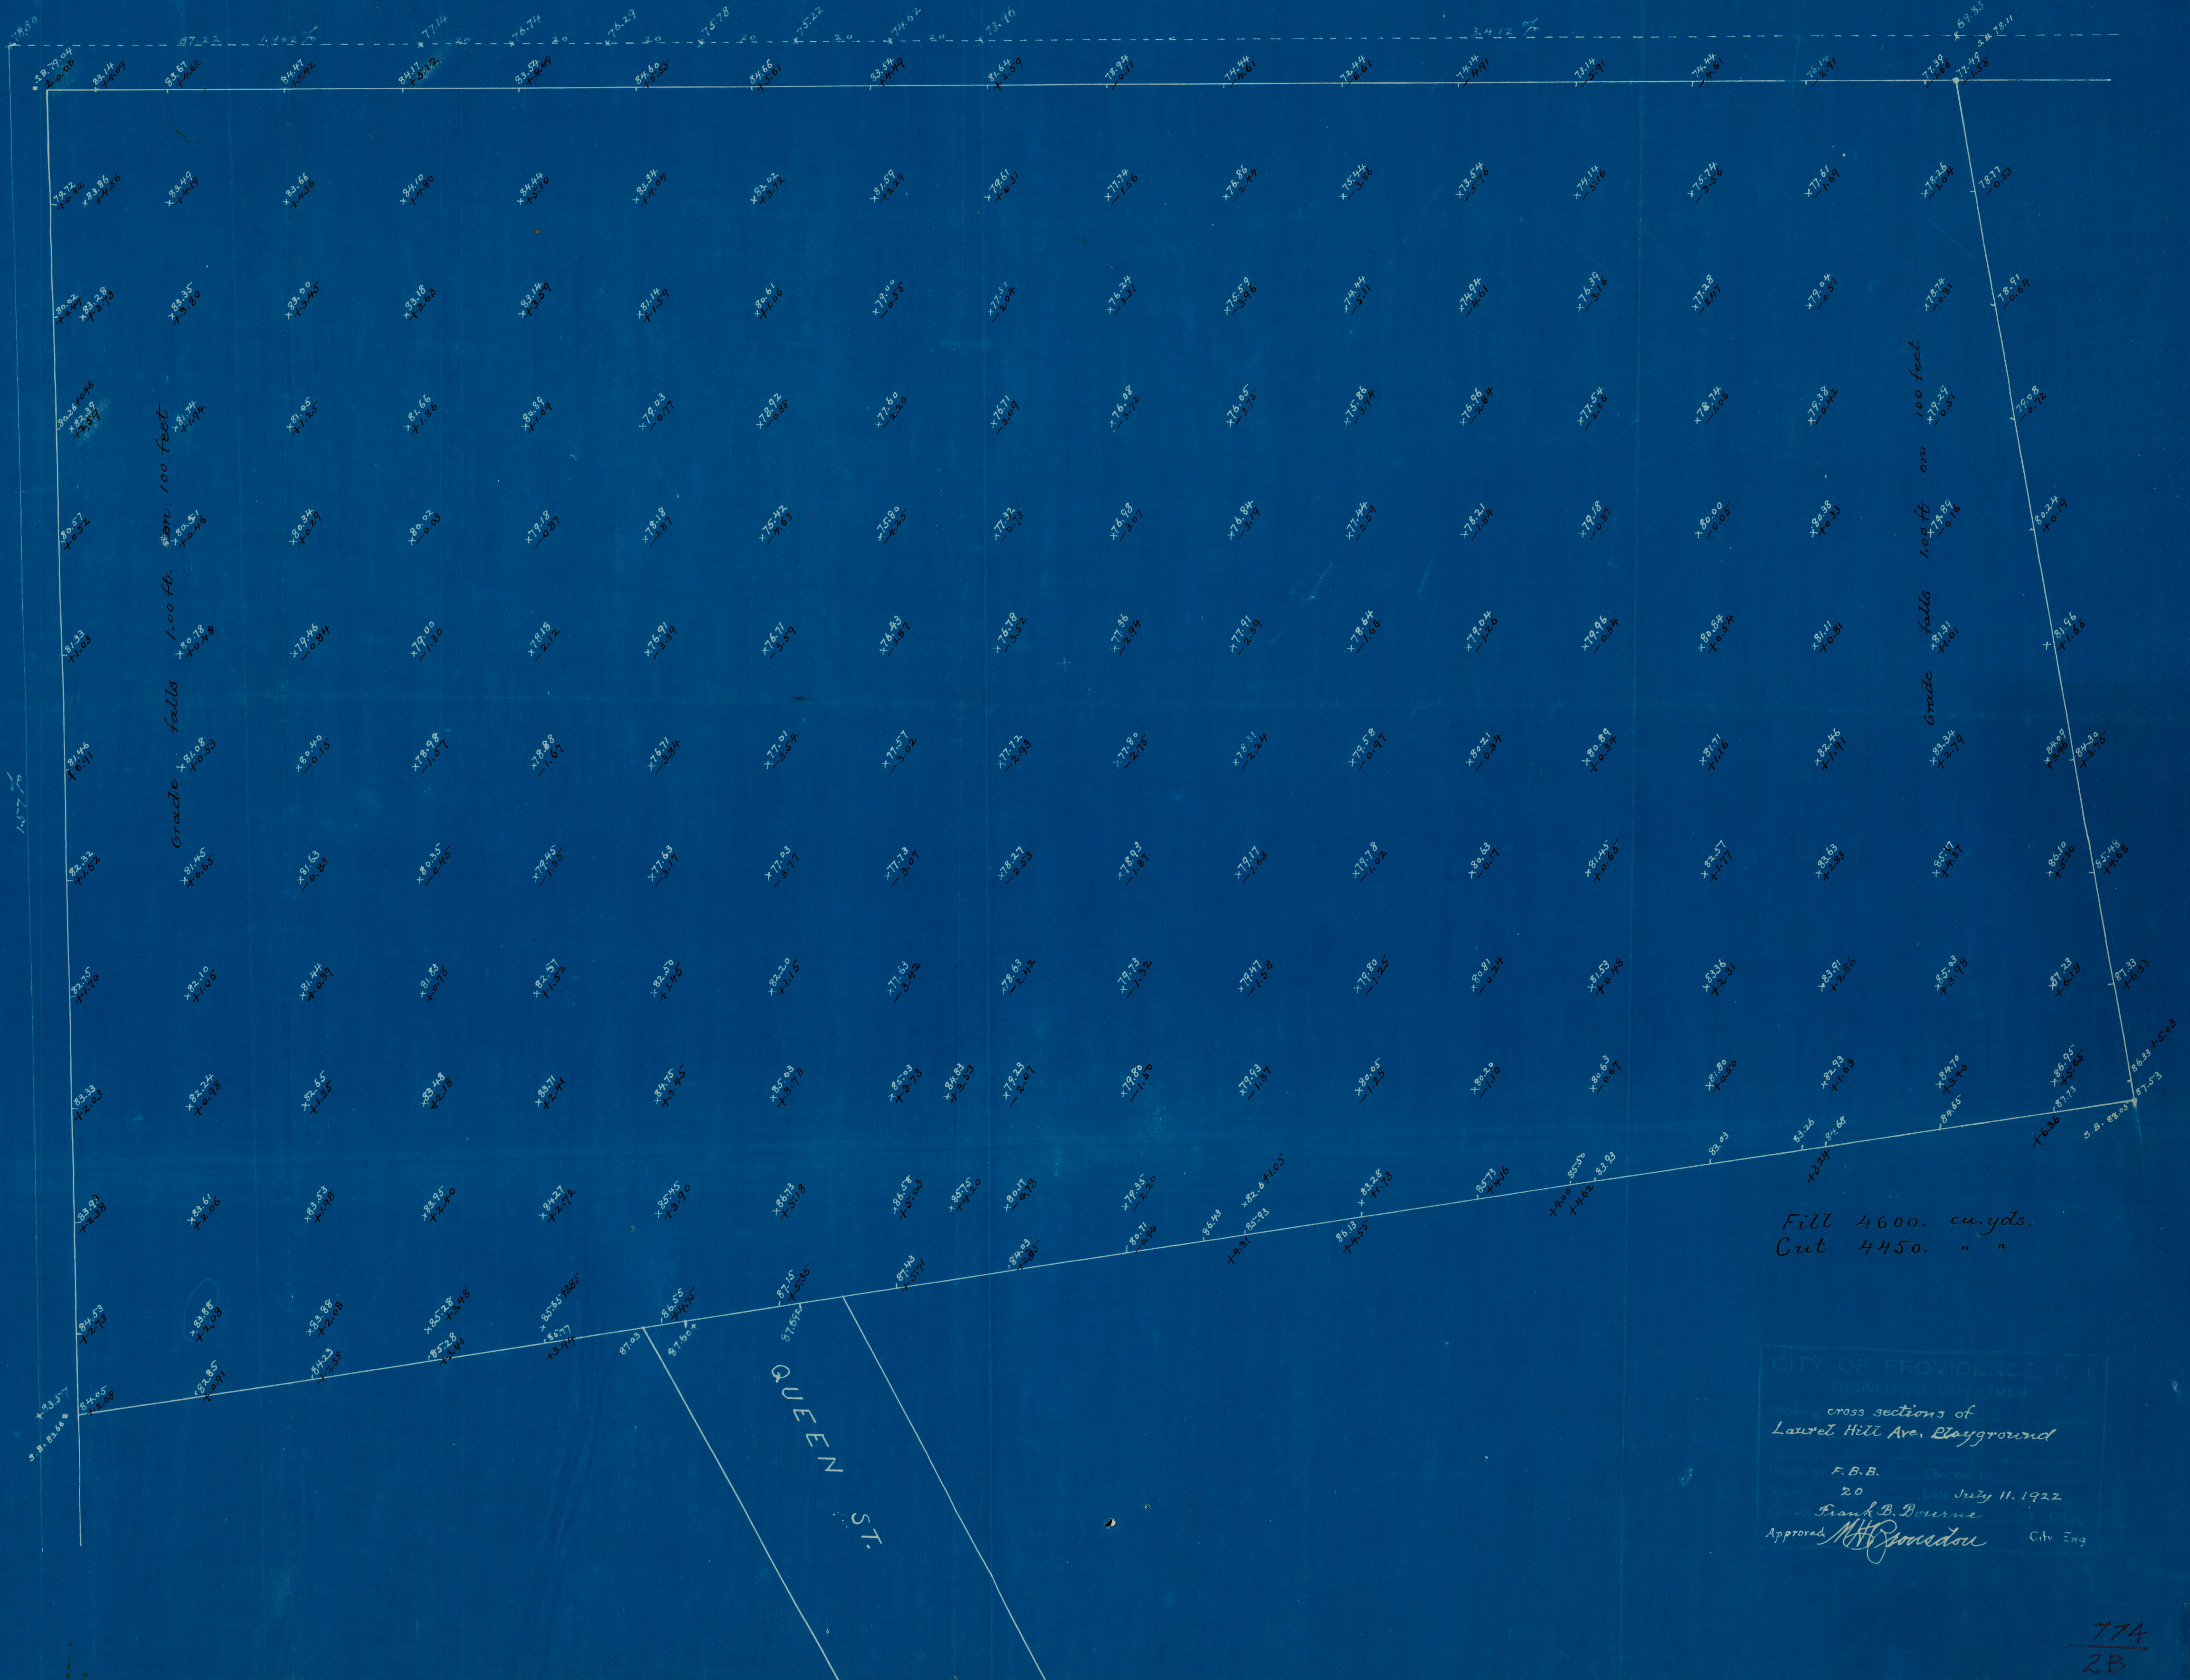

Fill 4600. cu yds.
Cut 4450. " "

CITY OF PROVIDENCE
ENGINEERS DEPARTMENT
Showing cross sections of
Laurel Hill Ave. Playground
Scale F.B.B. 20
Date July 11, 1922
Frank B. Bourne
Approved: *M.H. Goudou* City Eng.