

# Map of Courtland Street School Estate

Scale 40 ft. per inch.


Area ABCD = 54648 sq. ft.

PROVIDENCE, R. I.  
CITY ENGINEER'S OFFICE,  
CITY PROPERTY DEPT.


Nov. 12, 1913.

039695

1251

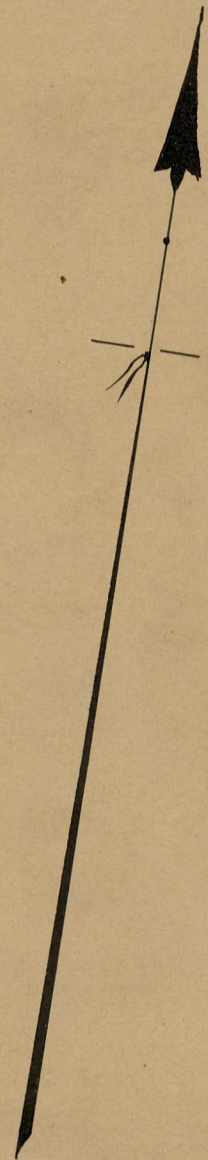

Meader St.

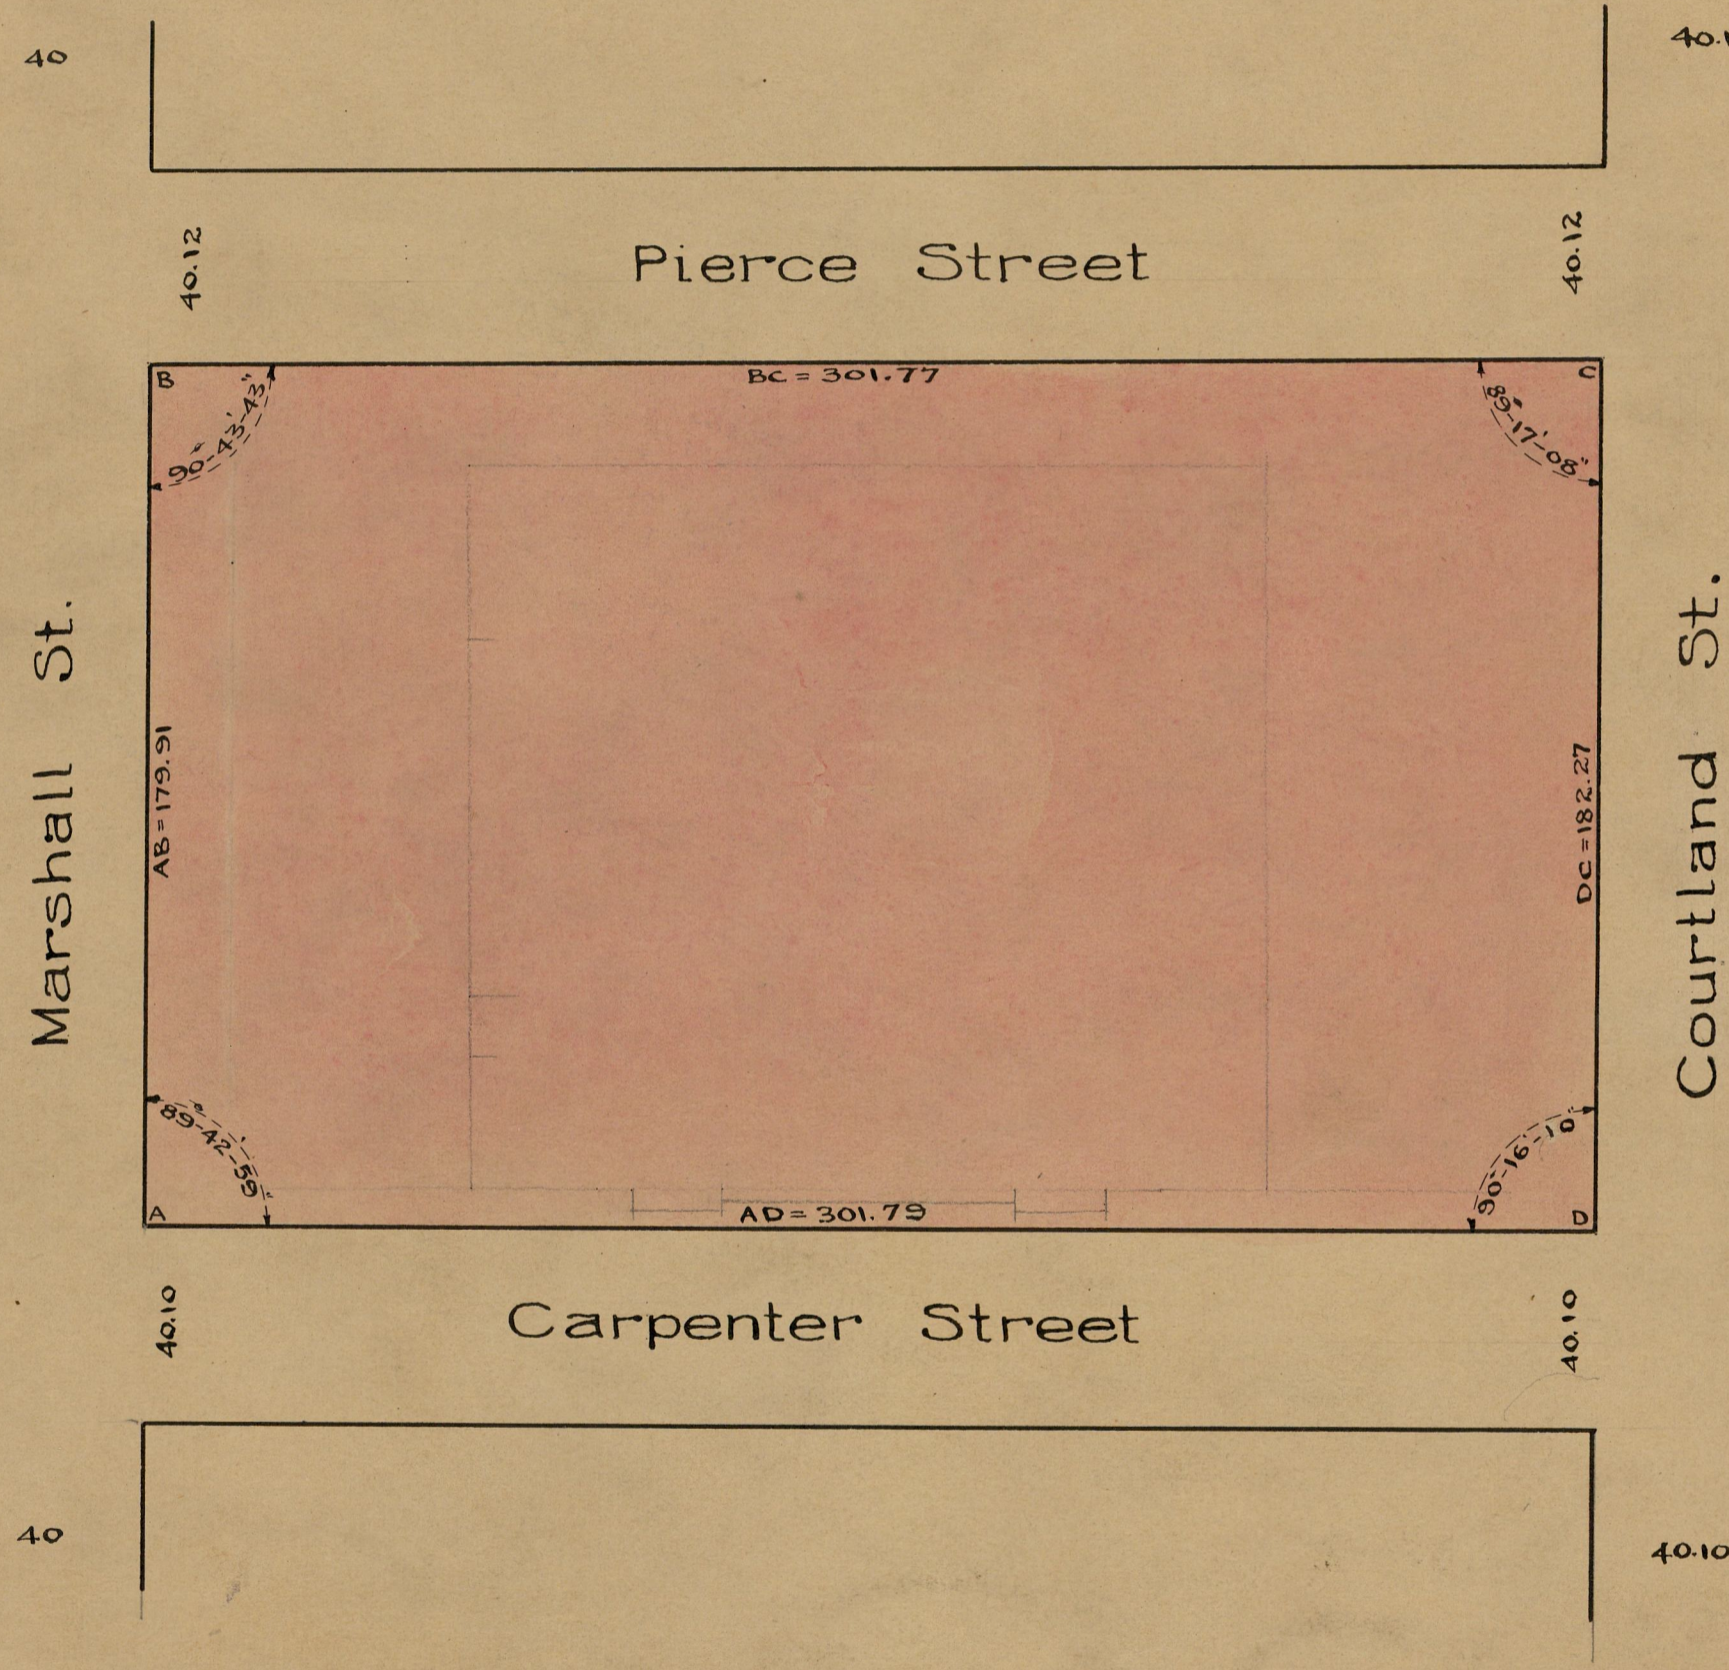

City of Providence purchased this Estate as follows

of Heirs of Jason P. Stone	Sept. 2, 1913, DB $\frac{536}{347}$ for #19000	
George Dean	" 2, 1913, " $\frac{536}{309}$	2200
Edward F. Shippee et ux	" 6, 1913, " $\frac{536}{323}$	4500
<i>Perrin</i> Moses P. Dailey	Sept. 2, 1913, " $\frac{536}{310}$	2000
<i>Brady</i> Jennie A. Duckworth	Sept. 9, 1913, " $\frac{536}{330}$	2300
<i>Hastings</i> Charlel A. Gilbert et ux	Oct. 10, 1913, " $\frac{536}{426}$	3000
William D. Whitaker	Sept. 2, 1913, " $\frac{536}{311}$	2880

Gilbert

OFFICE No. 19166  
DRAWER 774  
SHEET 30

207 B12